
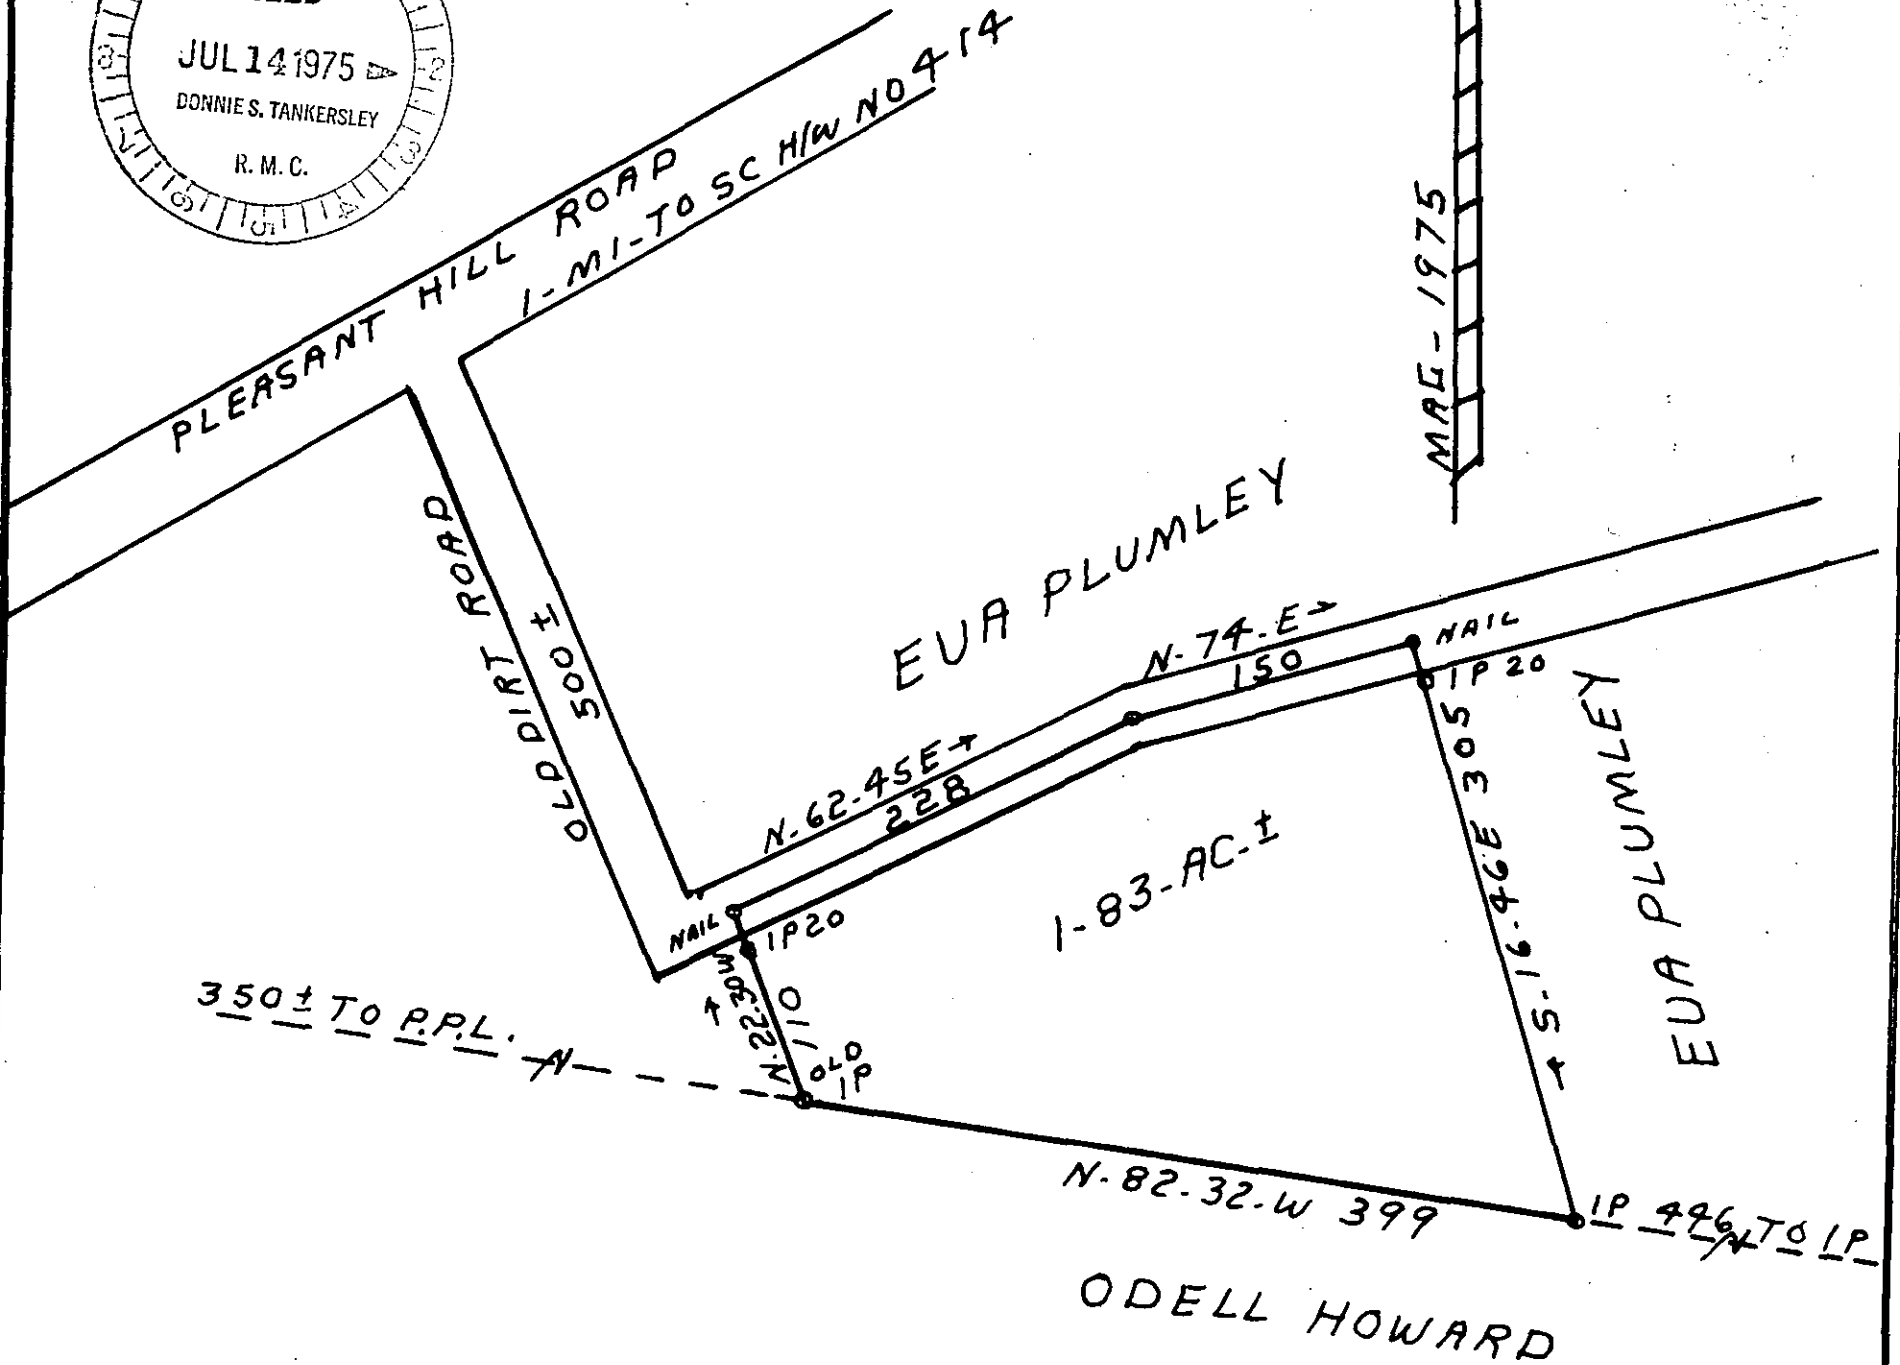
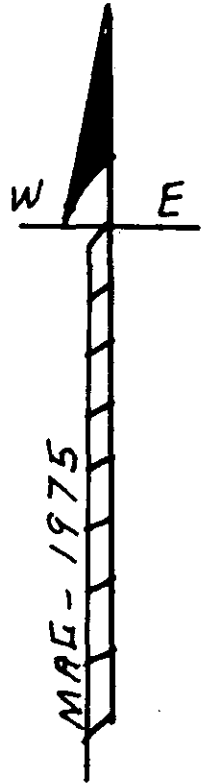



H-57

MICROFILMED

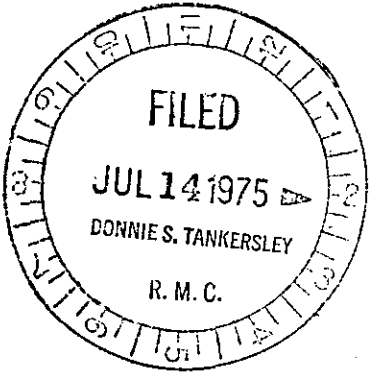

PROPERTY OF
EVA- PLUMLEY
GREENVILLE COUNTY S.C.
3-MI.-N.E. OF PLEASANT HILL CHURCH
IS PART OF - UOL-591-PG-642
SCALE 1"=100' - 7-10-1975
CAROLINA SURVEYING Co.

112 MANCY ST. GREENVILLE, S.C.
B. B. Bruce #1952

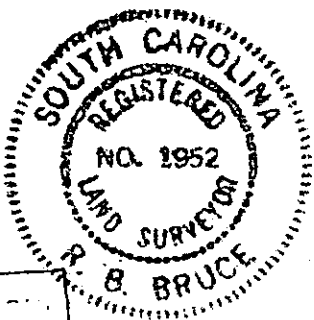

5L-57

1103

JUL 14 1975

RECORDING FEE
PAID \$ 200