
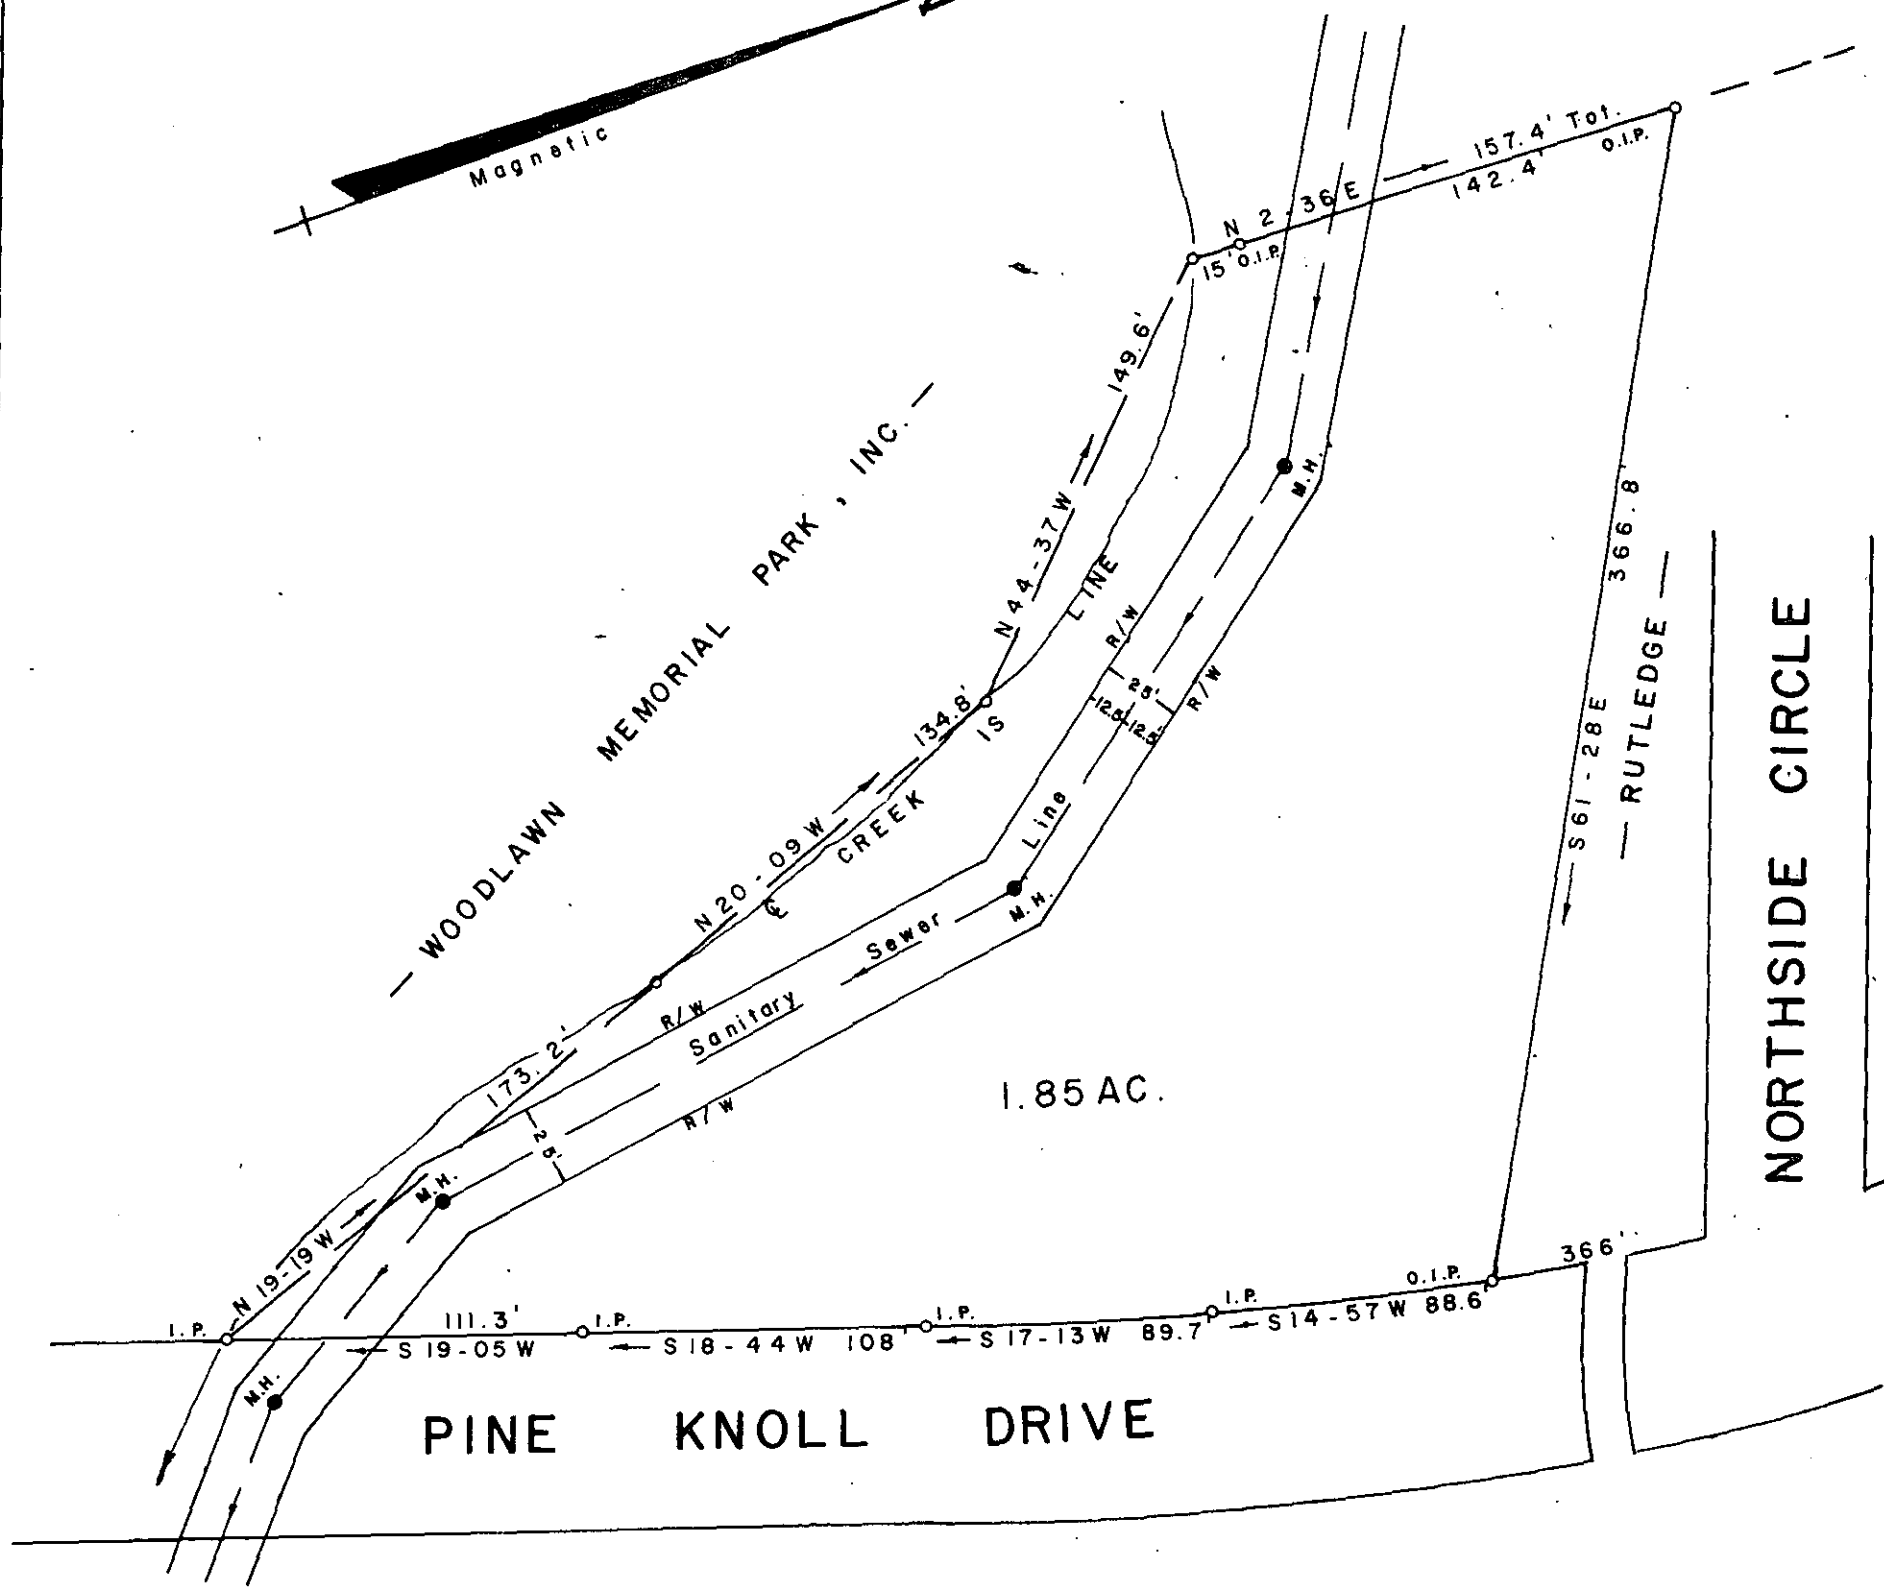


MICROFILMED

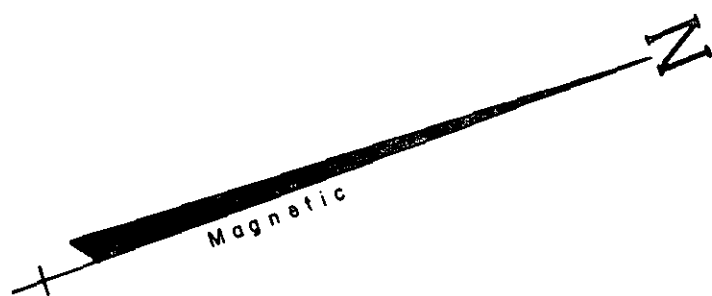

PROPERTY OF  
**WADE HAMPTON FIRE & SEWER DISTRICT**  
 NEAR GREENVILLE GREENVILLE CO.

SOUTH CAROLINA

JULY 21, 1975

FILED  
 GREENVILLE CO. S.C.  
 AUG 8 4 12 PM '75  
 DONNIE S. TANKERSLEY  
 R.M.C.

3641

AUG 8 1975

W. R. WILLIAMS JR. ENGR./SURVEYOR # 3979  
 15 MAIN STREET  
 TRAVELERS REST, S.C.

RECORDING FEE  
 PAID \$ 200

275-2-1,2

✓ 56-69

SCALE 1" = 60'