



MICROFILMED

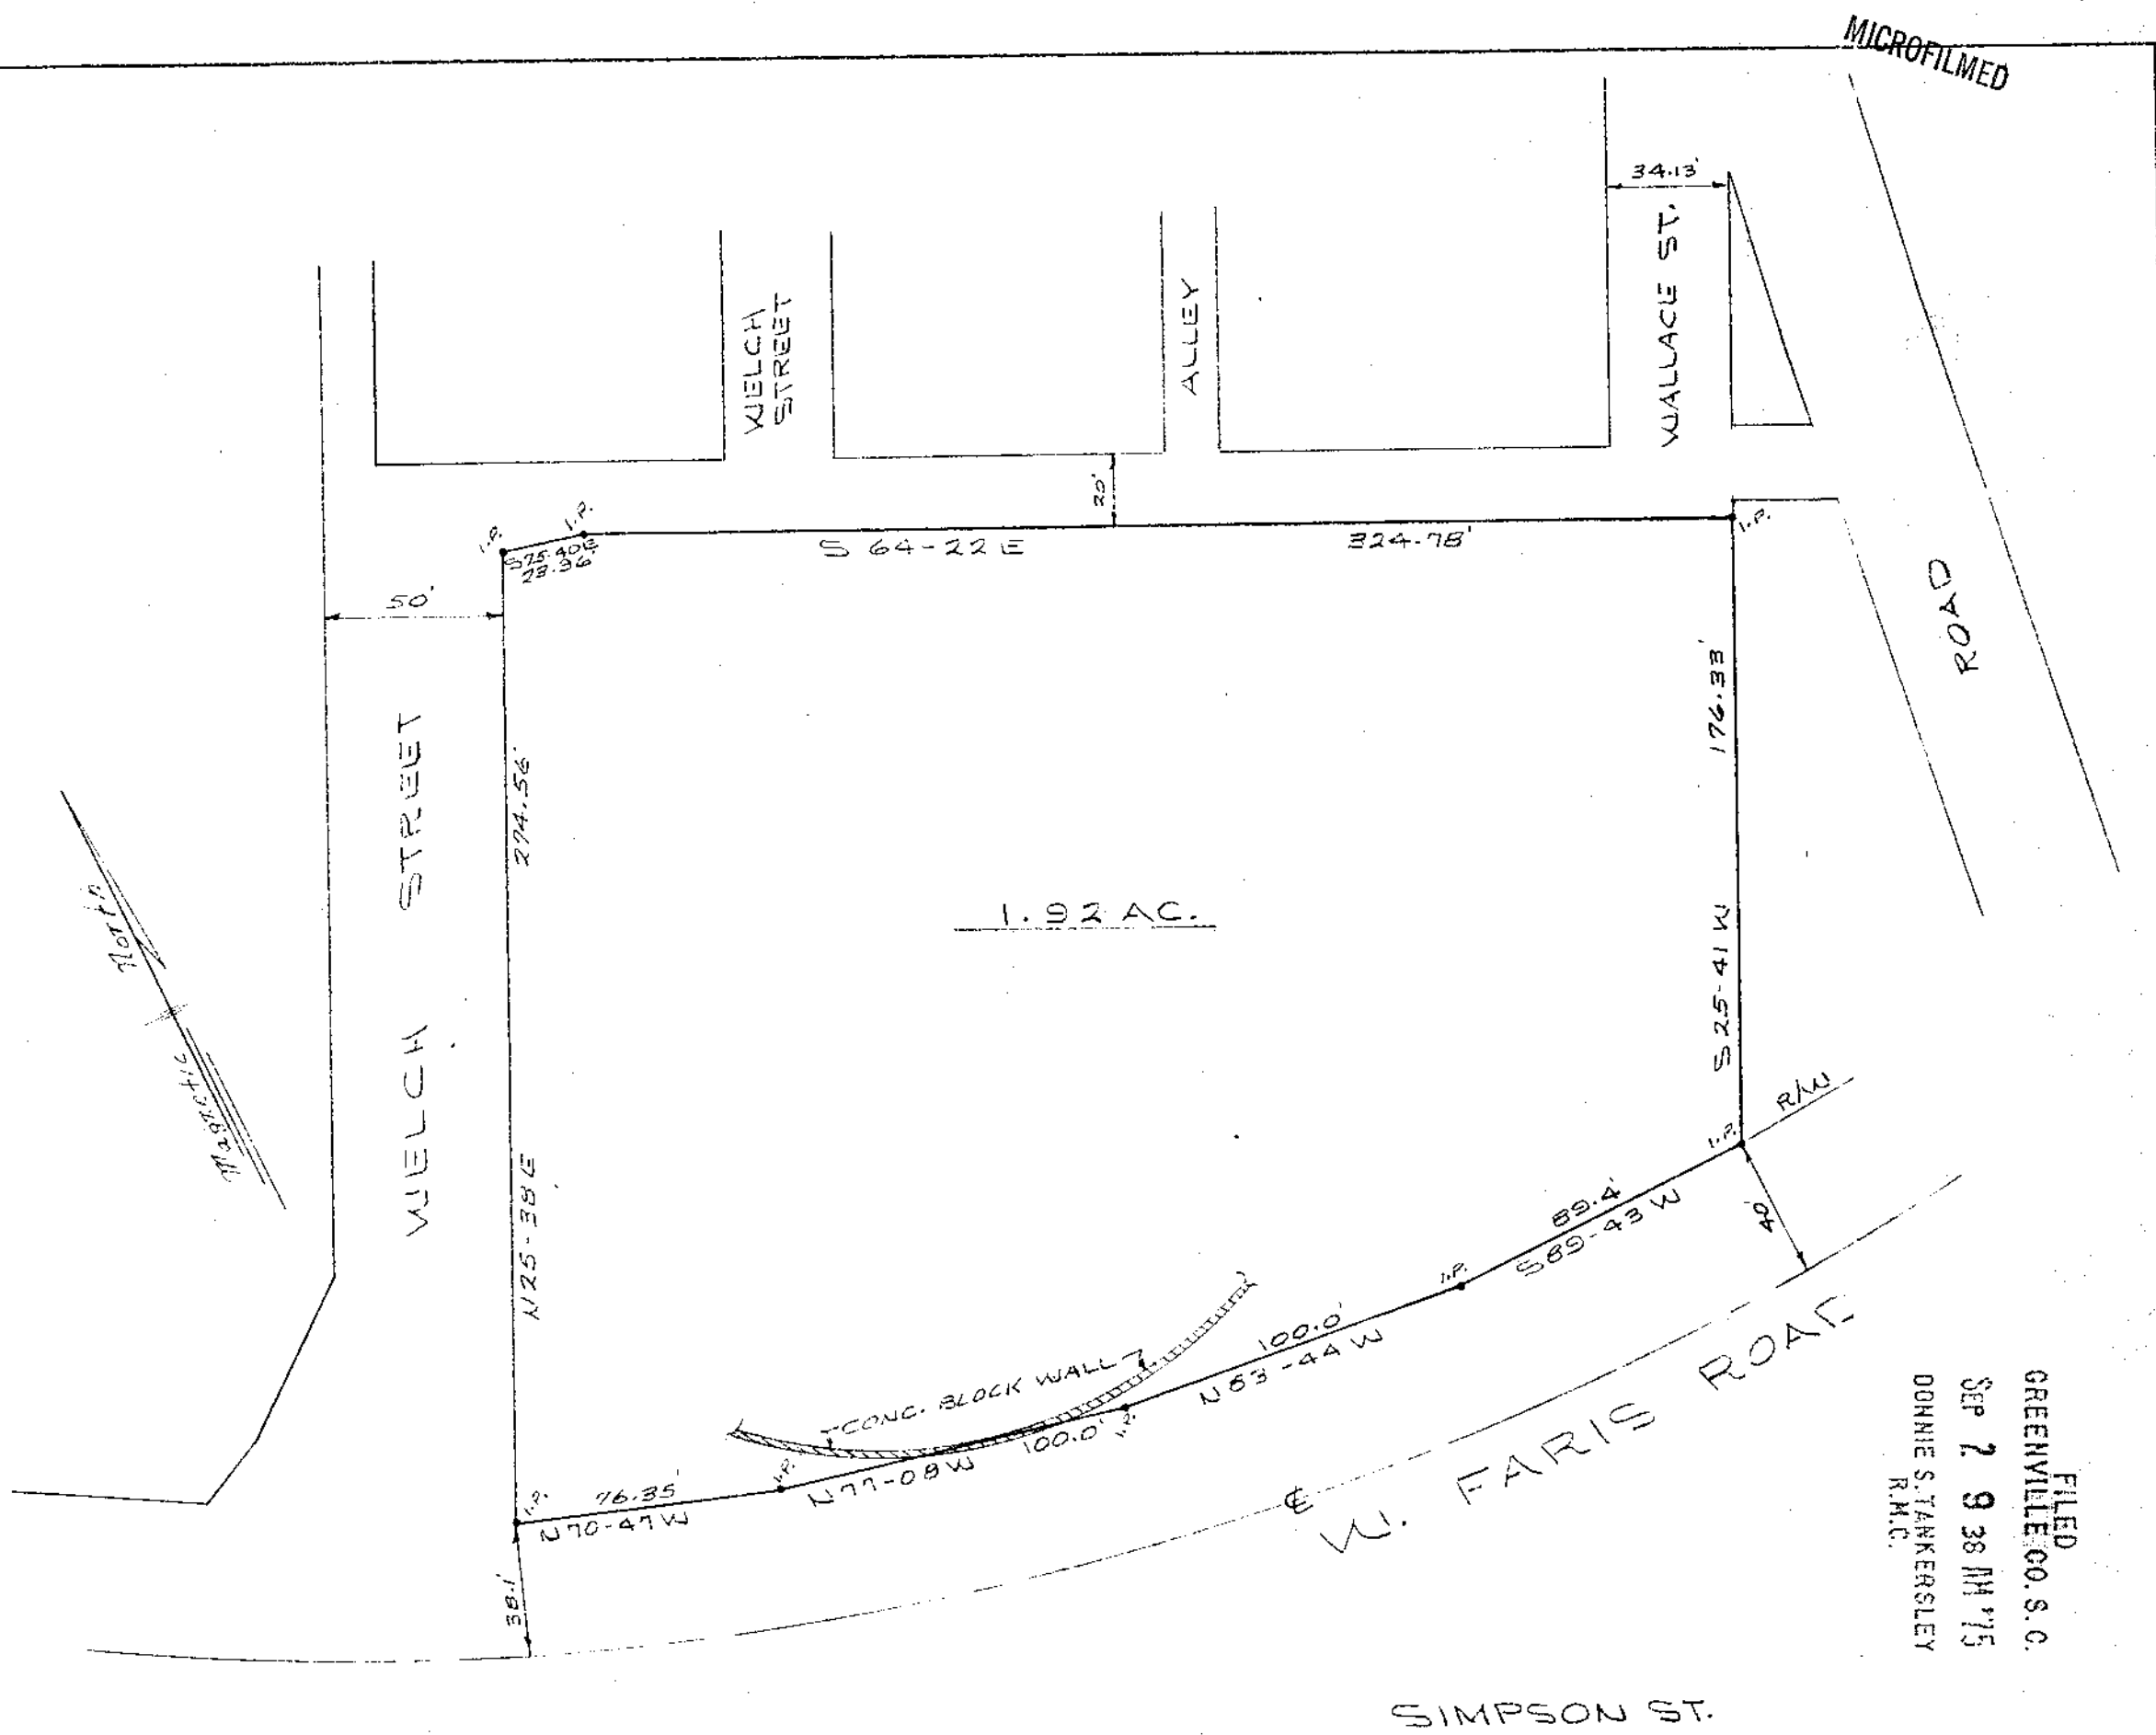

FILED  
 GREENVILLE CO. S. C.  
 SEP 2 9 38 AM '75  
 DONNIE S. TANKERSLEY  
 R.M.C.

SIMPSON ST.

PROPERTY OF  
J. P. STEVENS & Co., INC.  
DUNEAN MILLS  
 GREENVILLE CO., S. C.  
 SCALE 1"=50' 1-29-75

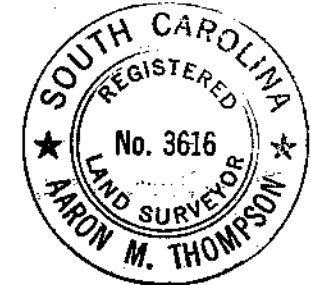

PIEDMONT ENGINEERS-ARCHITECTS-PLANNERS  
 GREENVILLE, S. C.

5742  
 ✓ 5L-79

SEP 2 1975

RECORDING FEE  
 PAID \$ 2.00