


5L-90

- JAMES W. ROBERTSON -

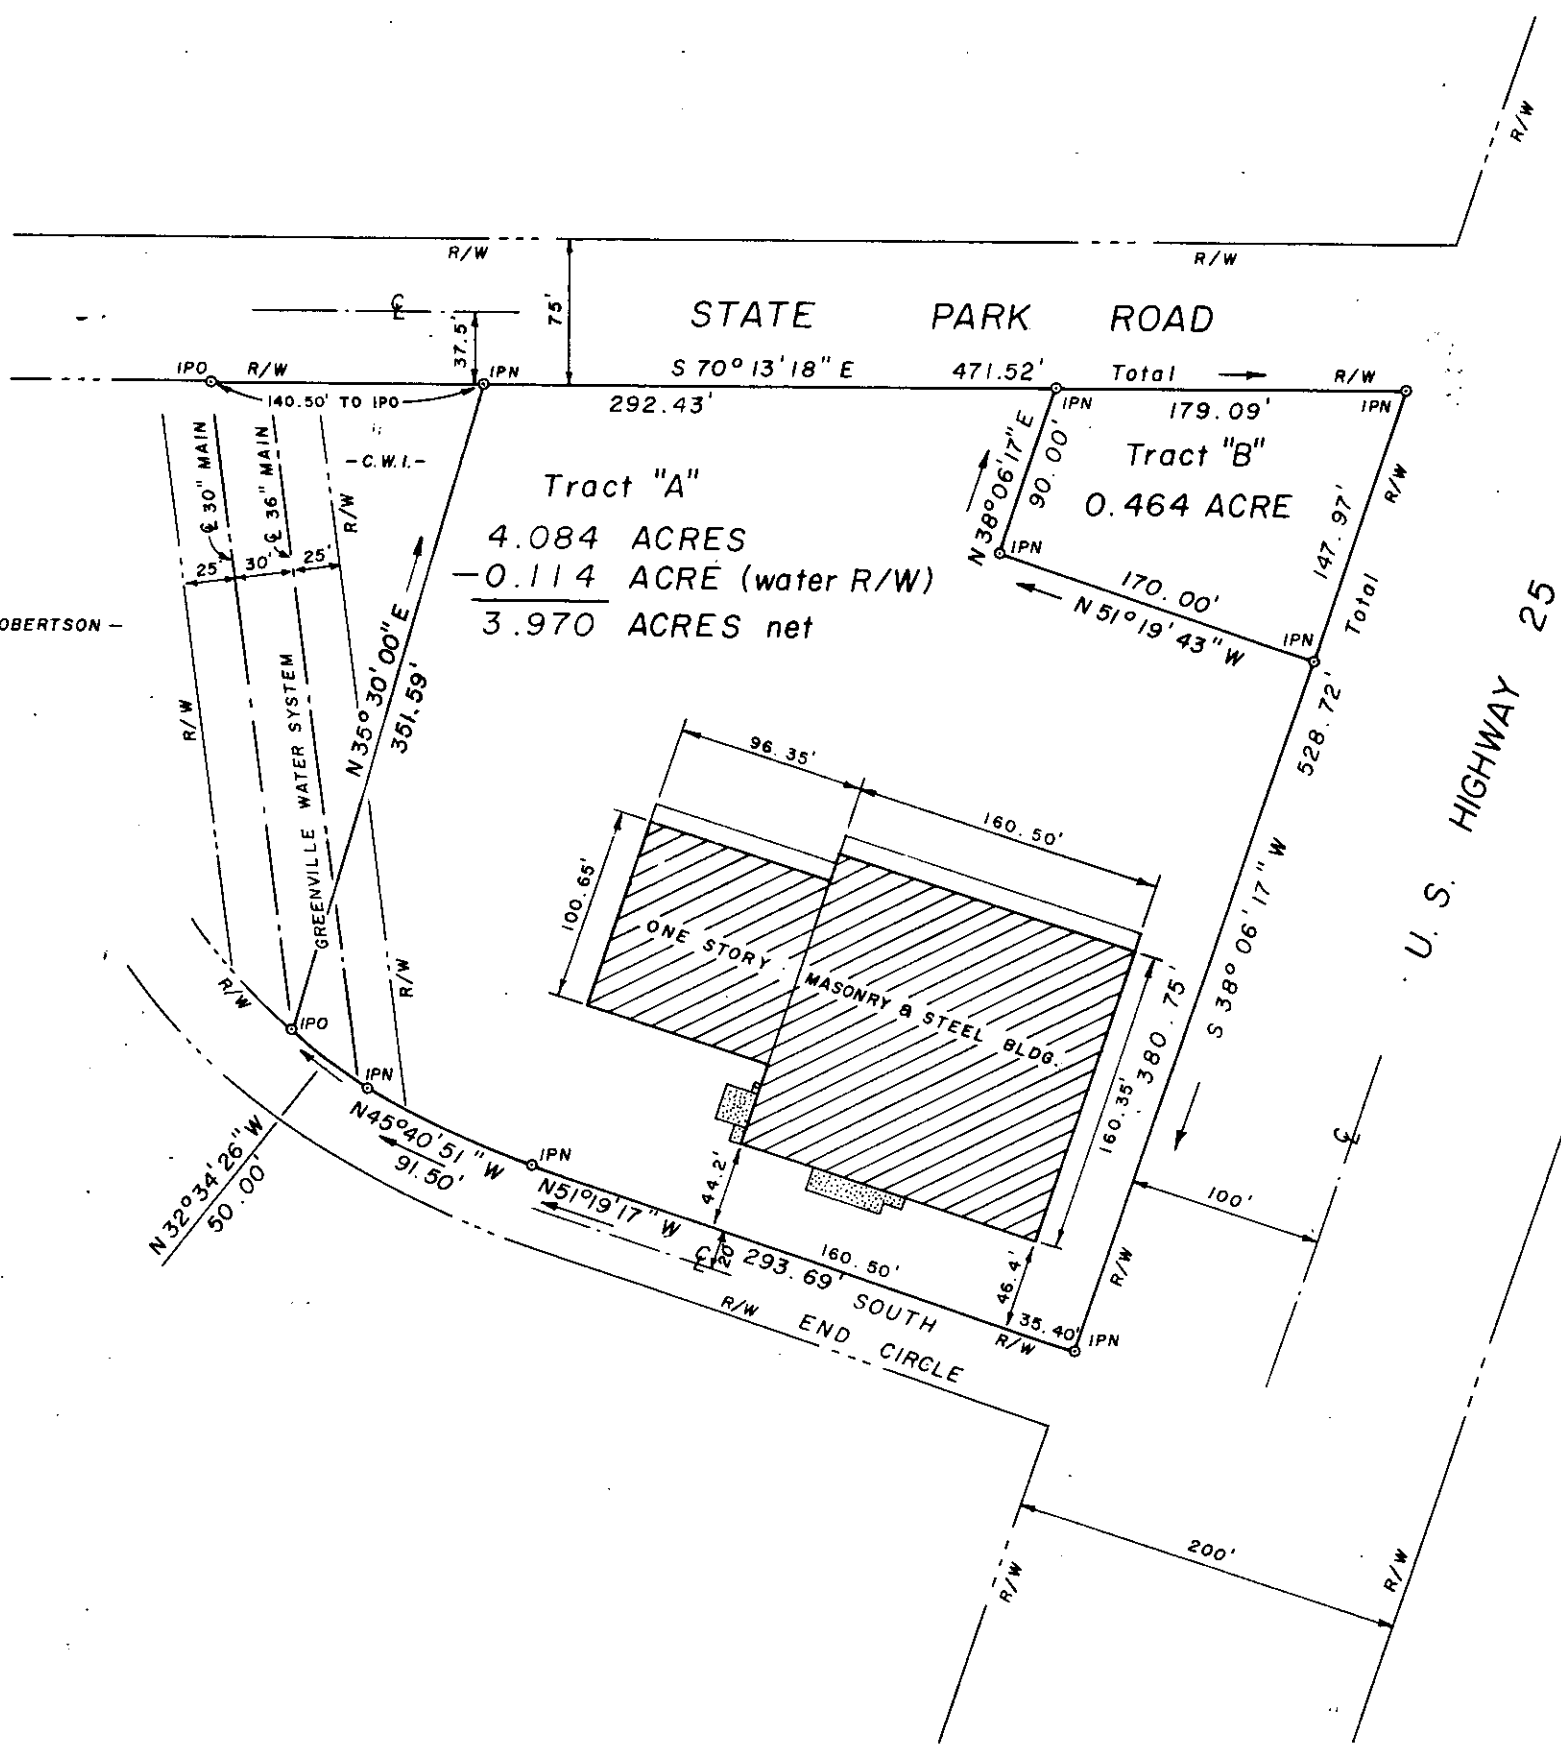

NOTES:

FILED
GREENVILLE CO. S.C.
SEP 24 11 40 AM '75
DONNIE S. TANKERSLEY
R.M.C.

MICROFILMED

MICROFILMED

REFERENCES:
BLOCK BOOK - 485-1-4
DEED BOOK - 1015-802

REV	DATE	BY	DESCRIPTION	APP
1	9-19-75	CES	REVISED WESTERN BOUNDARY	FEB
0	9-4-75	FEB	RELEASE	FEB

REVISION
PROPERTY OF
C. W. I.
A PARTNERSHIP
TRAVELERS REST, S.C.
GREENVILLE CO., SOUTH CAROLINA

7902
RECORDING FEE
PAID \$ 200

enwright associates, inc.
engineers planners surveyors
GREENVILLE, SOUTH CAROLINA

FEB	TMA
9-4-75	100'
DATE	SCALE
FILE	75521