

H-49


MICROFILMED

MICROFILMED


GEORGE IP MASON

ROY NEELY

ROY NEELY

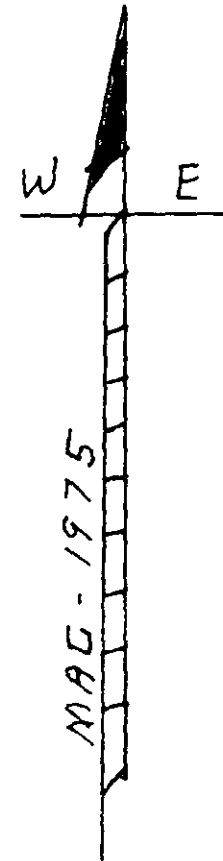

FILED
 GREENVILLE CO. S.C.
 JUN 30 8 28 AM '75
 DONNIE S. TANKERSLEY
 R.M.C.

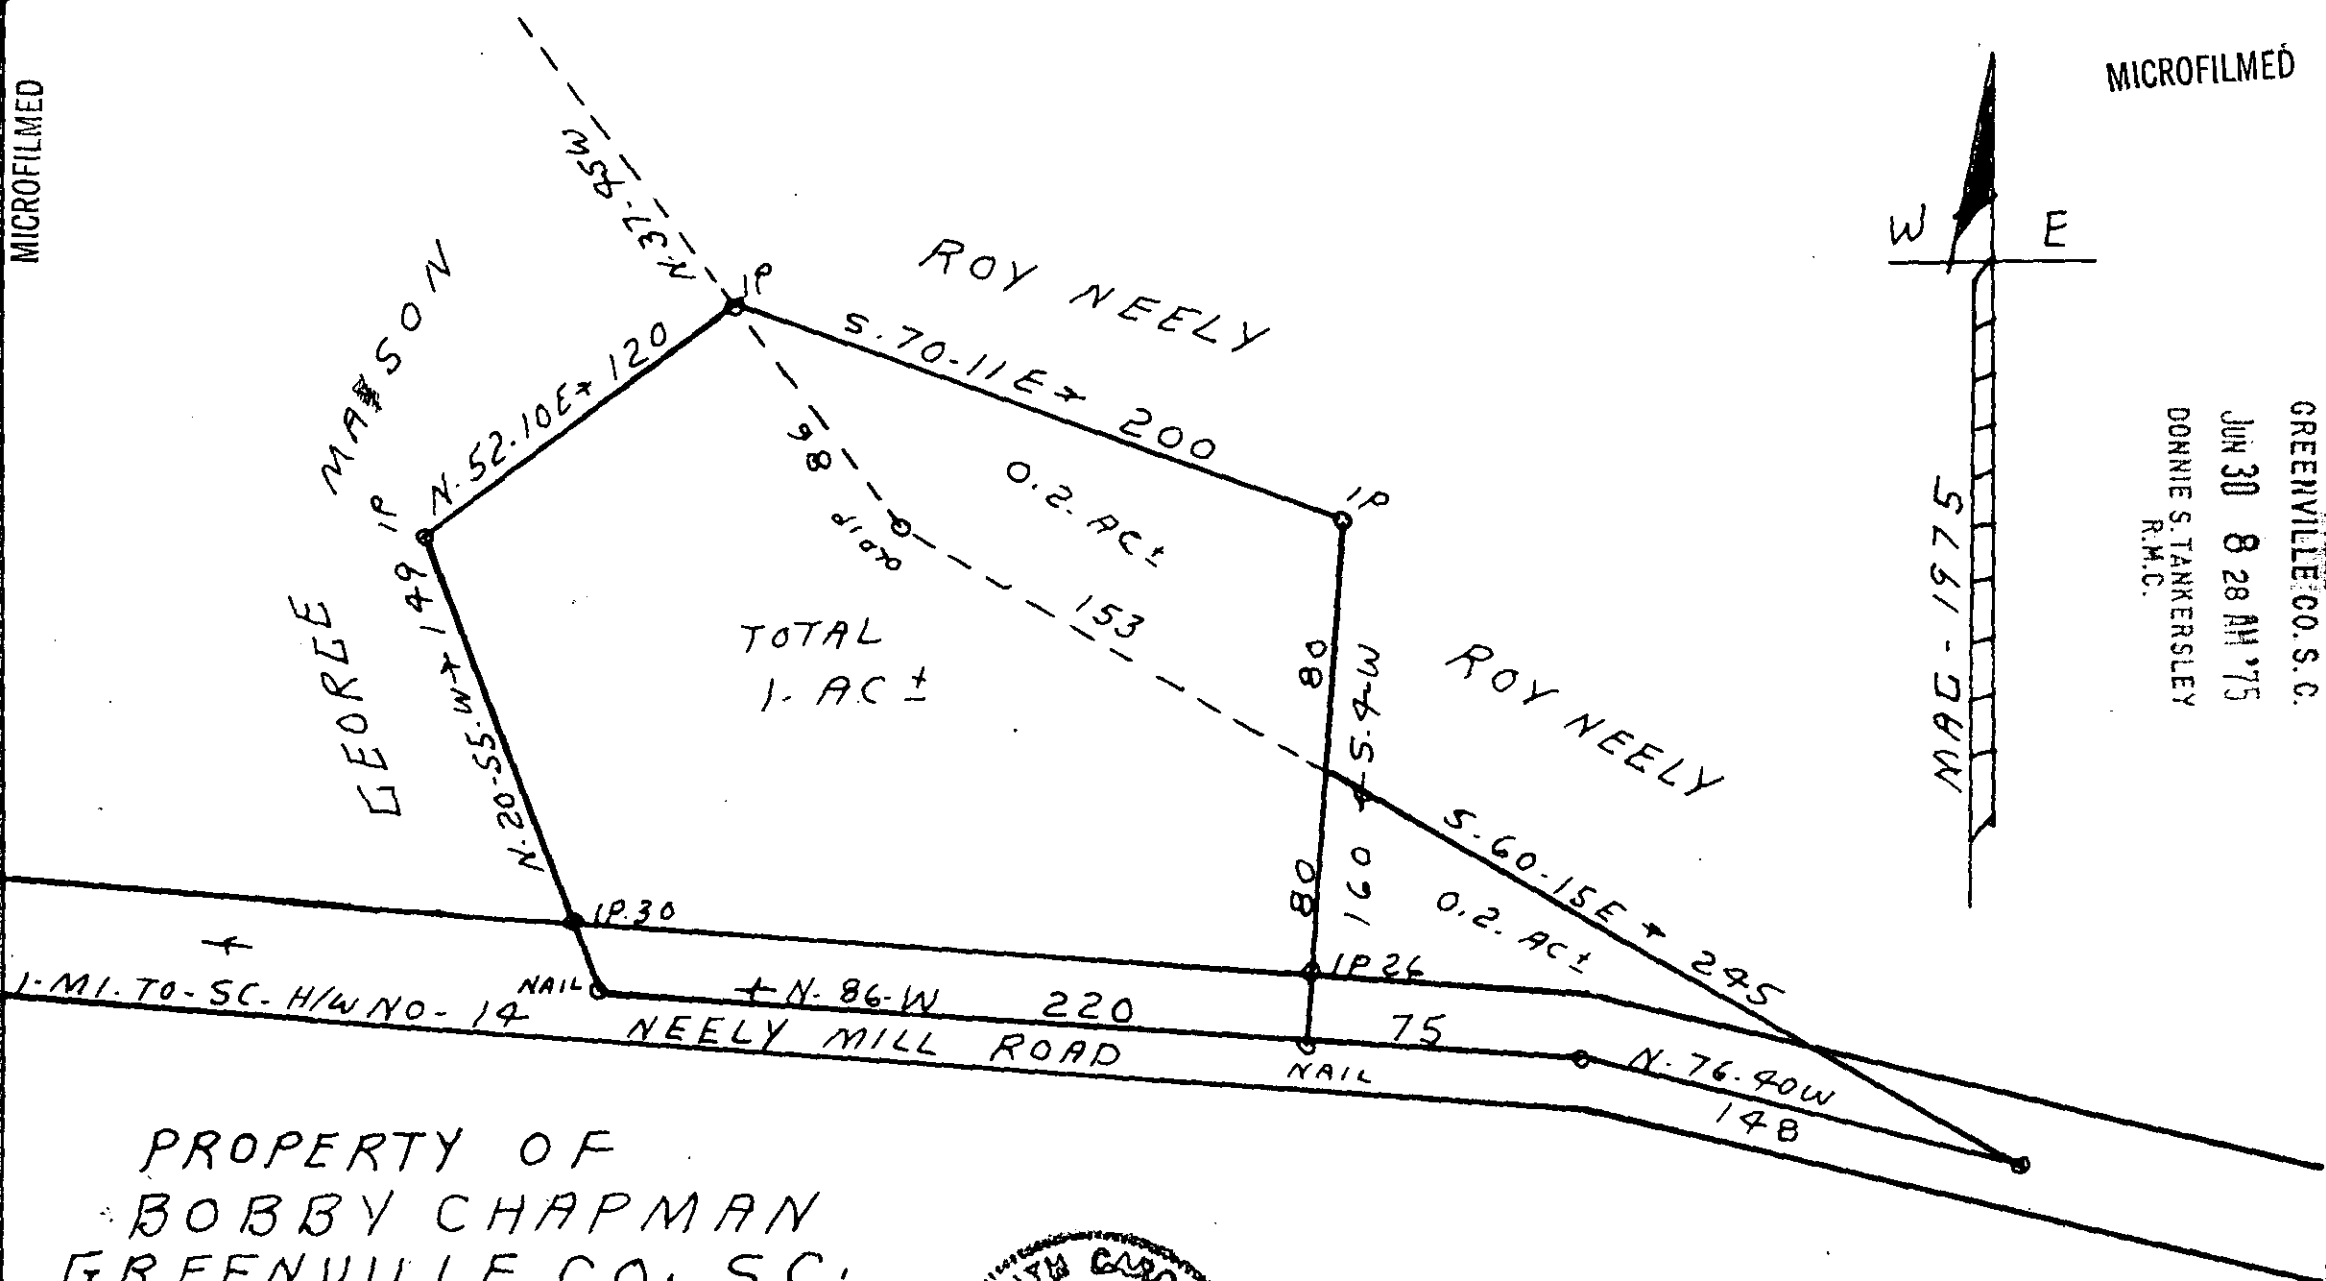

PROPERTY OF
 BOBBY CHAPMAN
 GREENVILLE CO. S.C.
 8-MI-N-GREER S.C.
 SEE-UOL-734-PG-205
 SCALE-1"=60'-5-22-1975
 CAROLINA SURVEYING Co



✓ 5M-85

JUN 30 1975

112 MANLY ST. GREENVILLE, S.C.

R. B. Bruce #1952

RECORDING FEE
 PAID \$ 1.00

30872