



DEVENGER ROAD

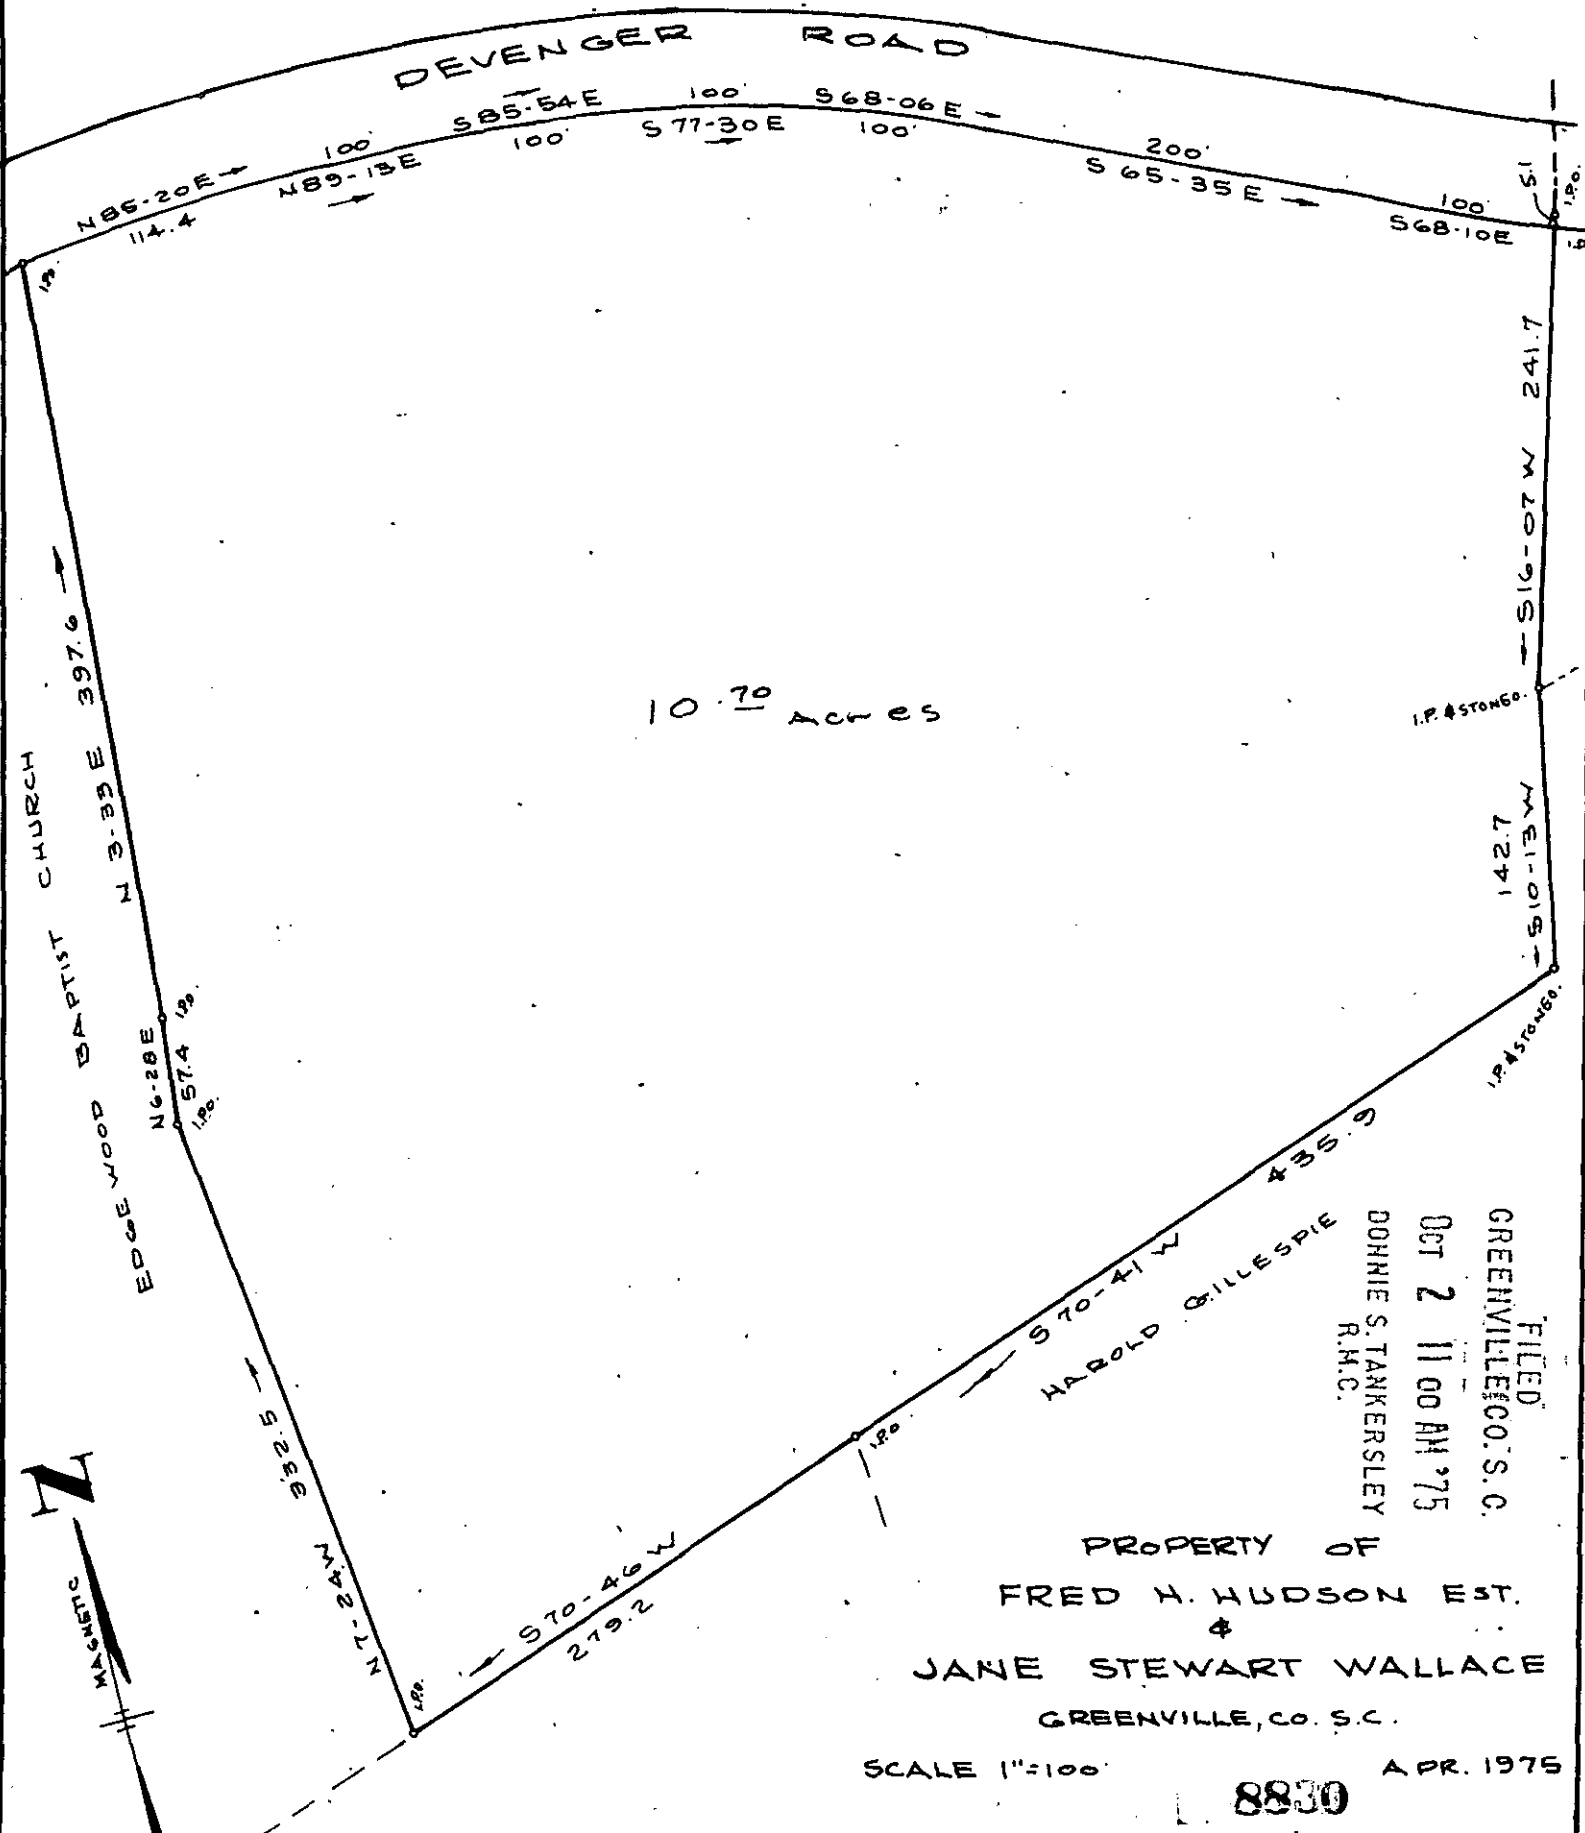

10.70 Acres

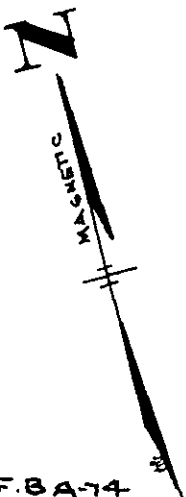

FILED
 GREENVILLE CO. S.C.
 OCT 2 11 00 AM '75
 DONNIE S. TANKERSLEY
 R.M.C.

PROPERTY OF
 FRED H. HUDSON EST.
 &
 JANE STEWART WALLACE
 GREENVILLE, CO. S.C.

SCALE 1"=100' APR. 1975

8830

5N-52

RECORDING FEE
 PAID \$ 1.08

F. BA-74