


FILED
GREENVILLE CO. S. C.

OCT 24 11 34 AM '75

DONNIE S. TANKERSLEY
R.M.C.

MICROFILMED

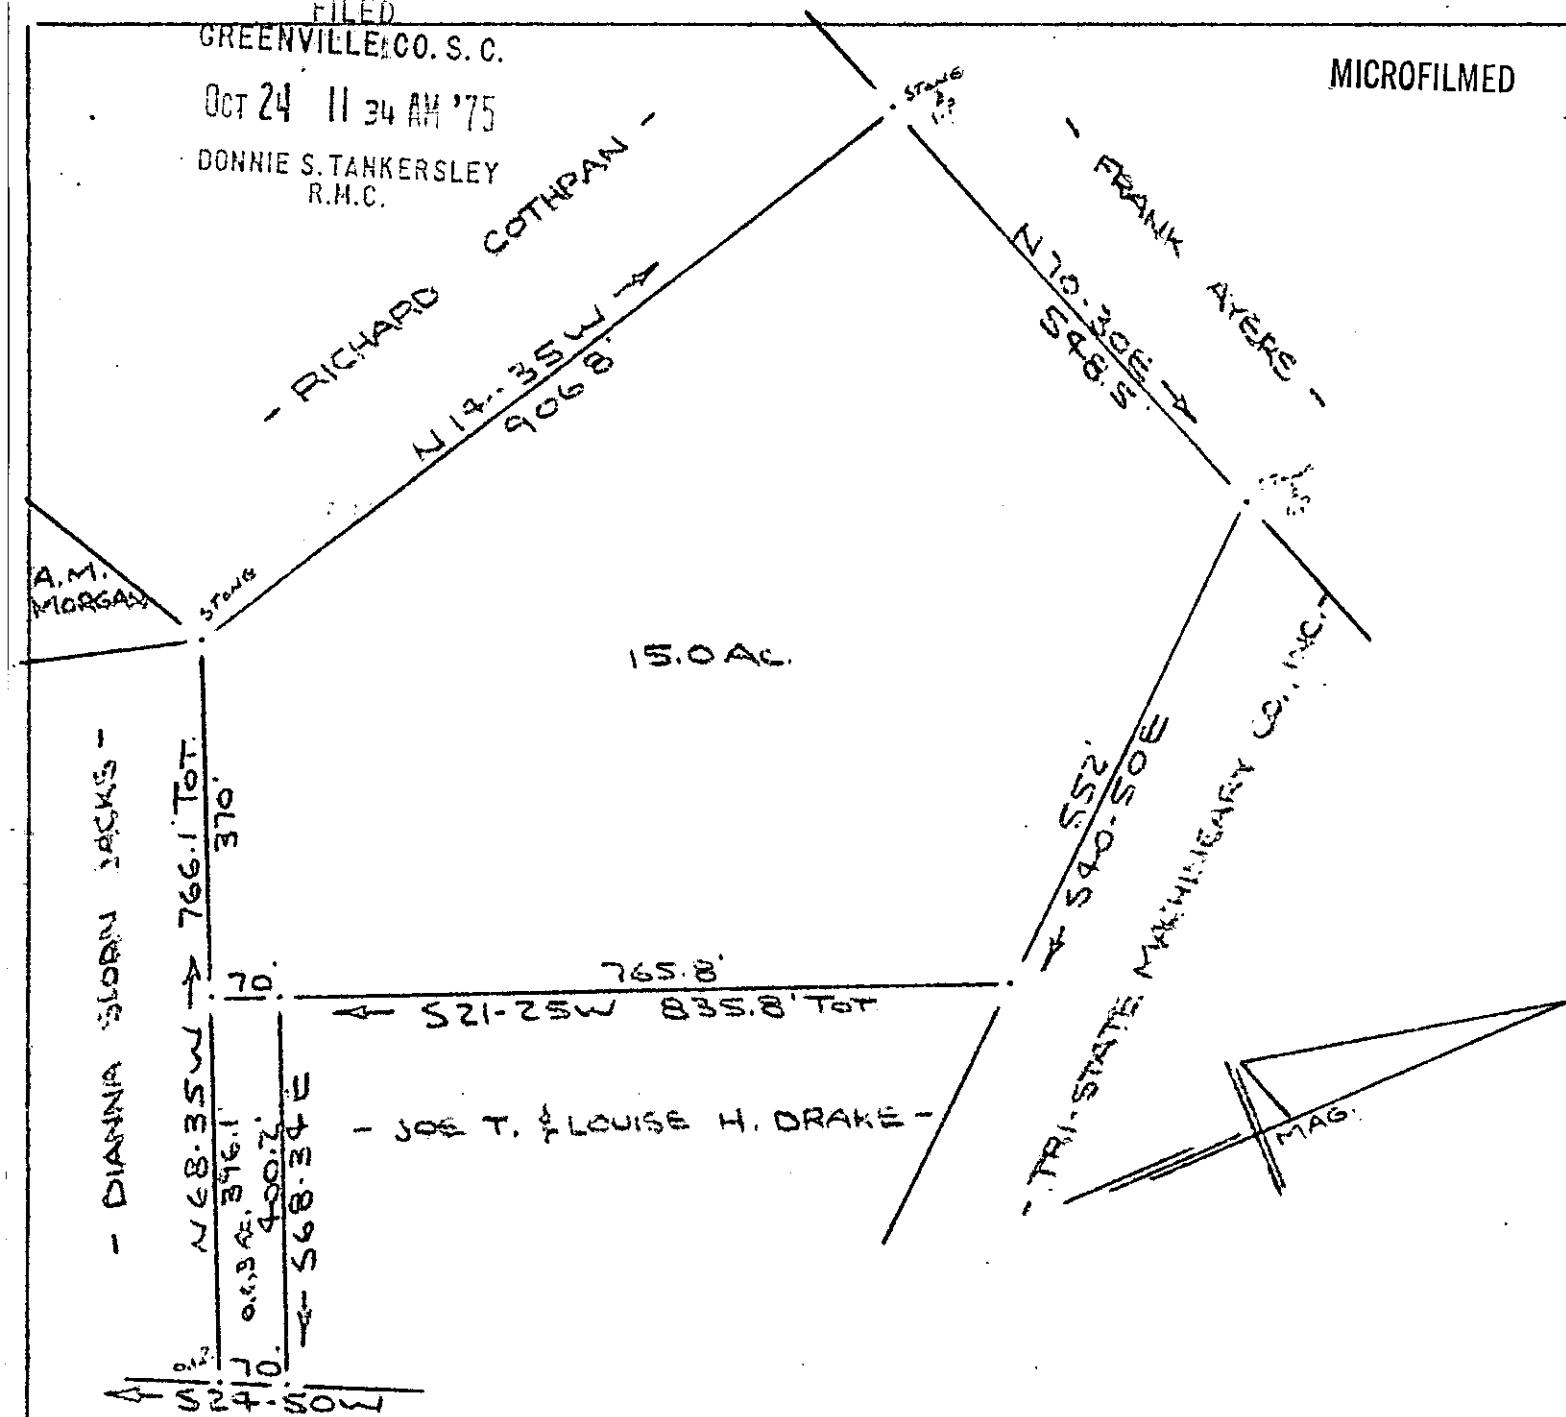


S.C. Hwy. # 50

SURVEY FOR
BOBBY J. AYERS
NINE GREENVILLE, S.C.
SCALE 1:200' BATHS

11042

OCT 24 1975

✓ 52-92

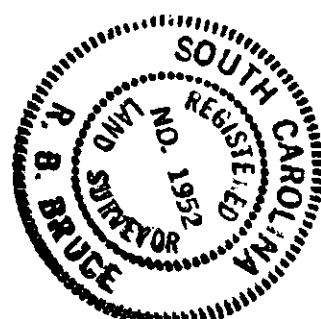

CAROLINA SWANSON CO
112 MANLY ST
GREENVILLE, S. C.

RECORDING FEE
PAID \$ 1.00