


MICROFILMED

K&E ALBANY, N.E. 105405 ARCHITECTS' STANDARD FORM

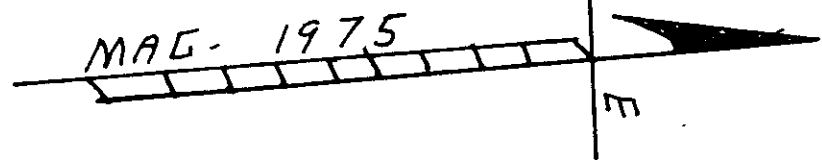


DEC 2 1975

5N-129

14277

RECORDING FEE PAID \$ 1.00

FILED  
 GREENVILLE CO. S.C.  
 DEC 2 9 25 AM '75  
 DONNIE S. TANKERSLEY  
 R.M.C.

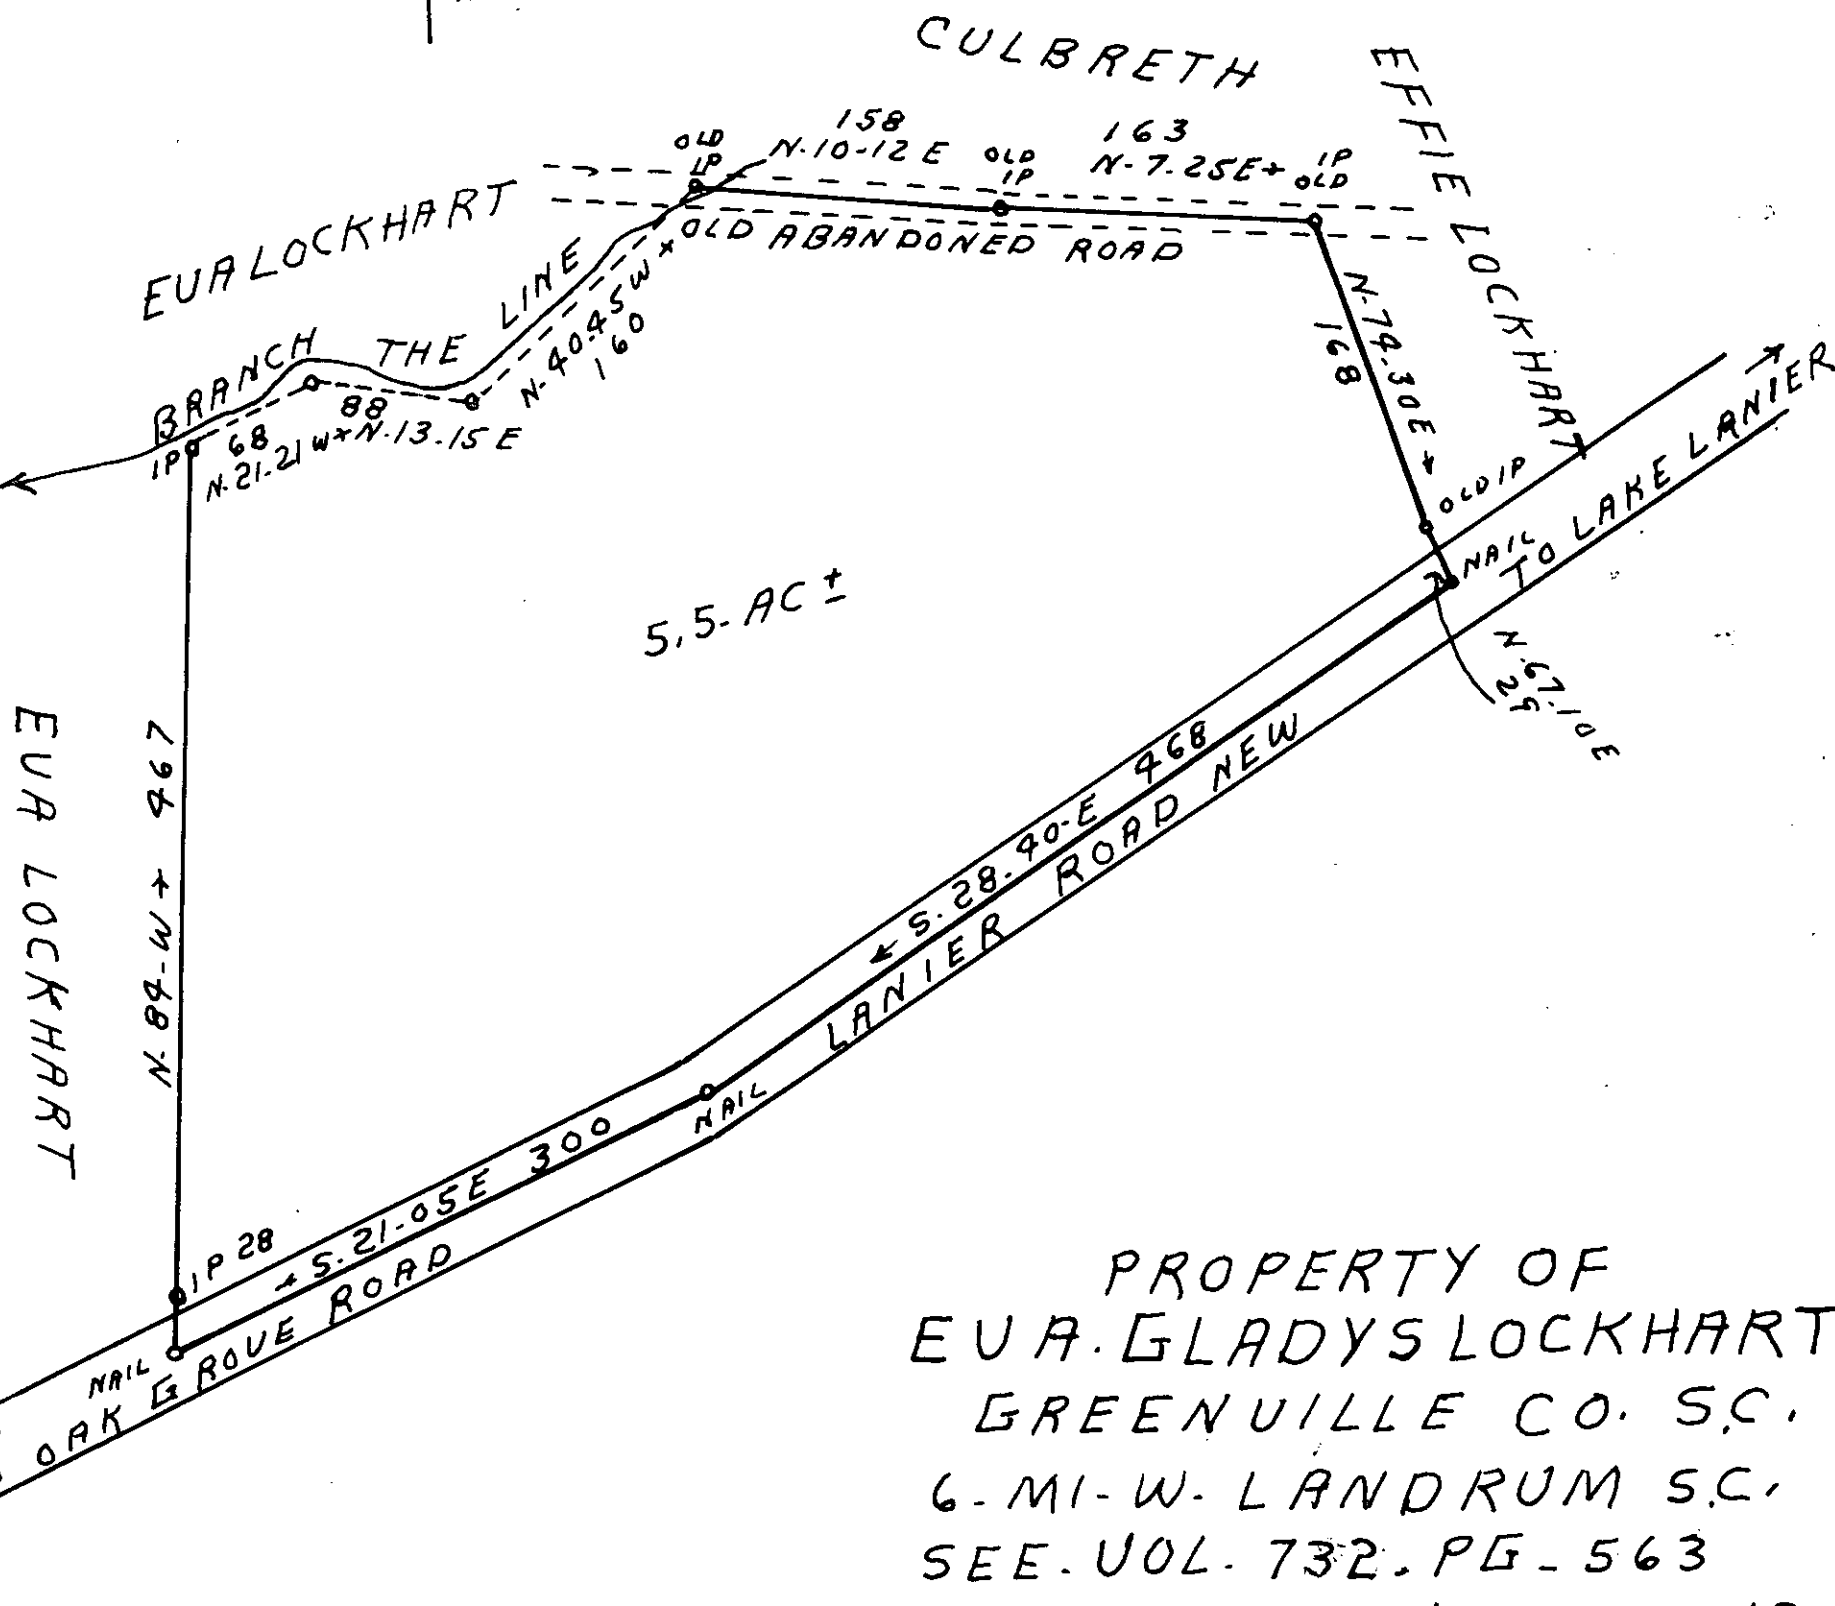

PROPERTY OF  
 EURA GLADYS LOCKHART  
 GREENVILLE CO. S.C.  
 6-MI-W. LANDRUM S.C.  
 SEE VOL. 732. PG. 563  
 SCALE 1" = 100' - 11-17-1975  
 CAROLINA SURVEYING CO.  
 112 MANLY ST. GREENVILLE, S.C.  
 R. B. Brubaker #1952

