



MICROFILMED

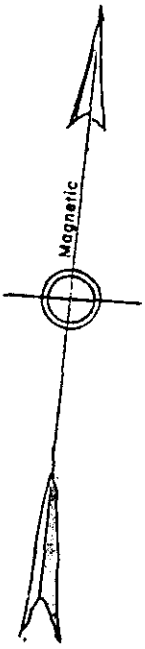

NEIL BAKER ADAMS

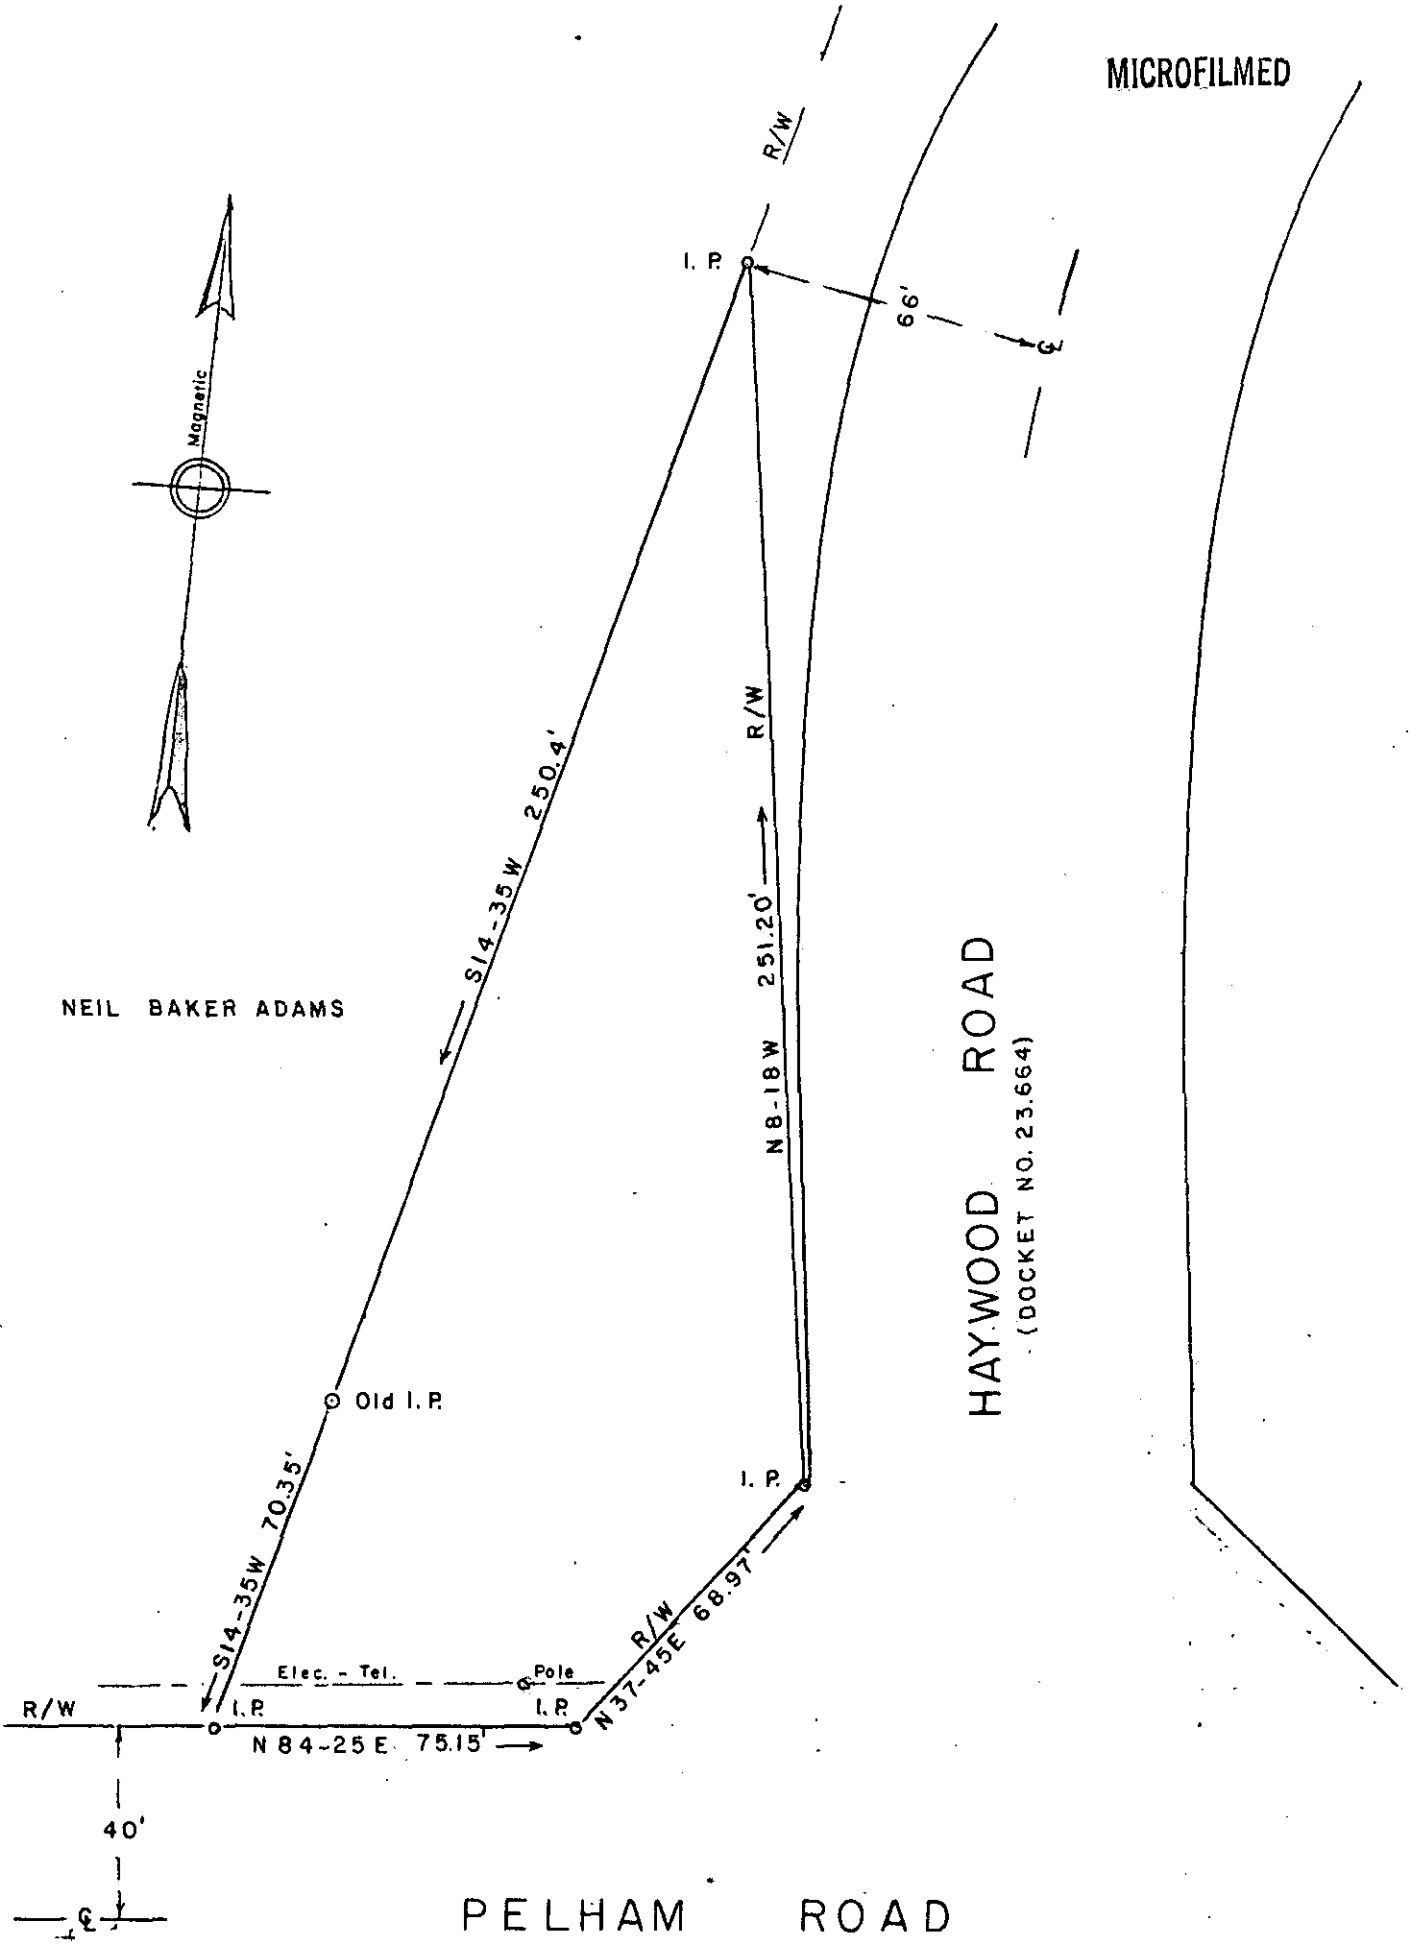

HAYWOOD ROAD  
(DOCKET NO. 23.664)

PELHAM ROAD

PROPERTY OF  
**W. T. ADAMS**  
 GREENVILLE CO., S. C.

FILED  
 GREENVILLE CO. S. C.  
 OCT 20 11 58 AM '75  
 DONNIE S. TANKERSLEY  
 R.M.C.

Scale 1" = 40'      October, 1975

DALTON & NEVES, ENGINEERS

GREENVILLE, S. C.

RECORDING FEE  
 PAID \$ 20.00

10481

OCT 20 1975

✓ 50-1



AREA = 0.403 Acres

S. C. Reg. 916  
F. B. 412