


LEGEND:

- ① ELLENBURG 0.53 ac.
- ② ELLENBURG to HAYTHORNE 0.16 ac.
- ③ HAYTHORNE to ELLENBURG 0.30 ac.
- ④ ELLENBURG to SHIVERS 0.06 ac.
- ⑤ SHIVERS to ELLENBURG 0.14 ac.

NOTE:

SEE PLAT OF C. FRANCIS HAYTHORN PROPERTY GREENVILLE CO. R.M.C. PLAT BOOK Z, PAGE 88.

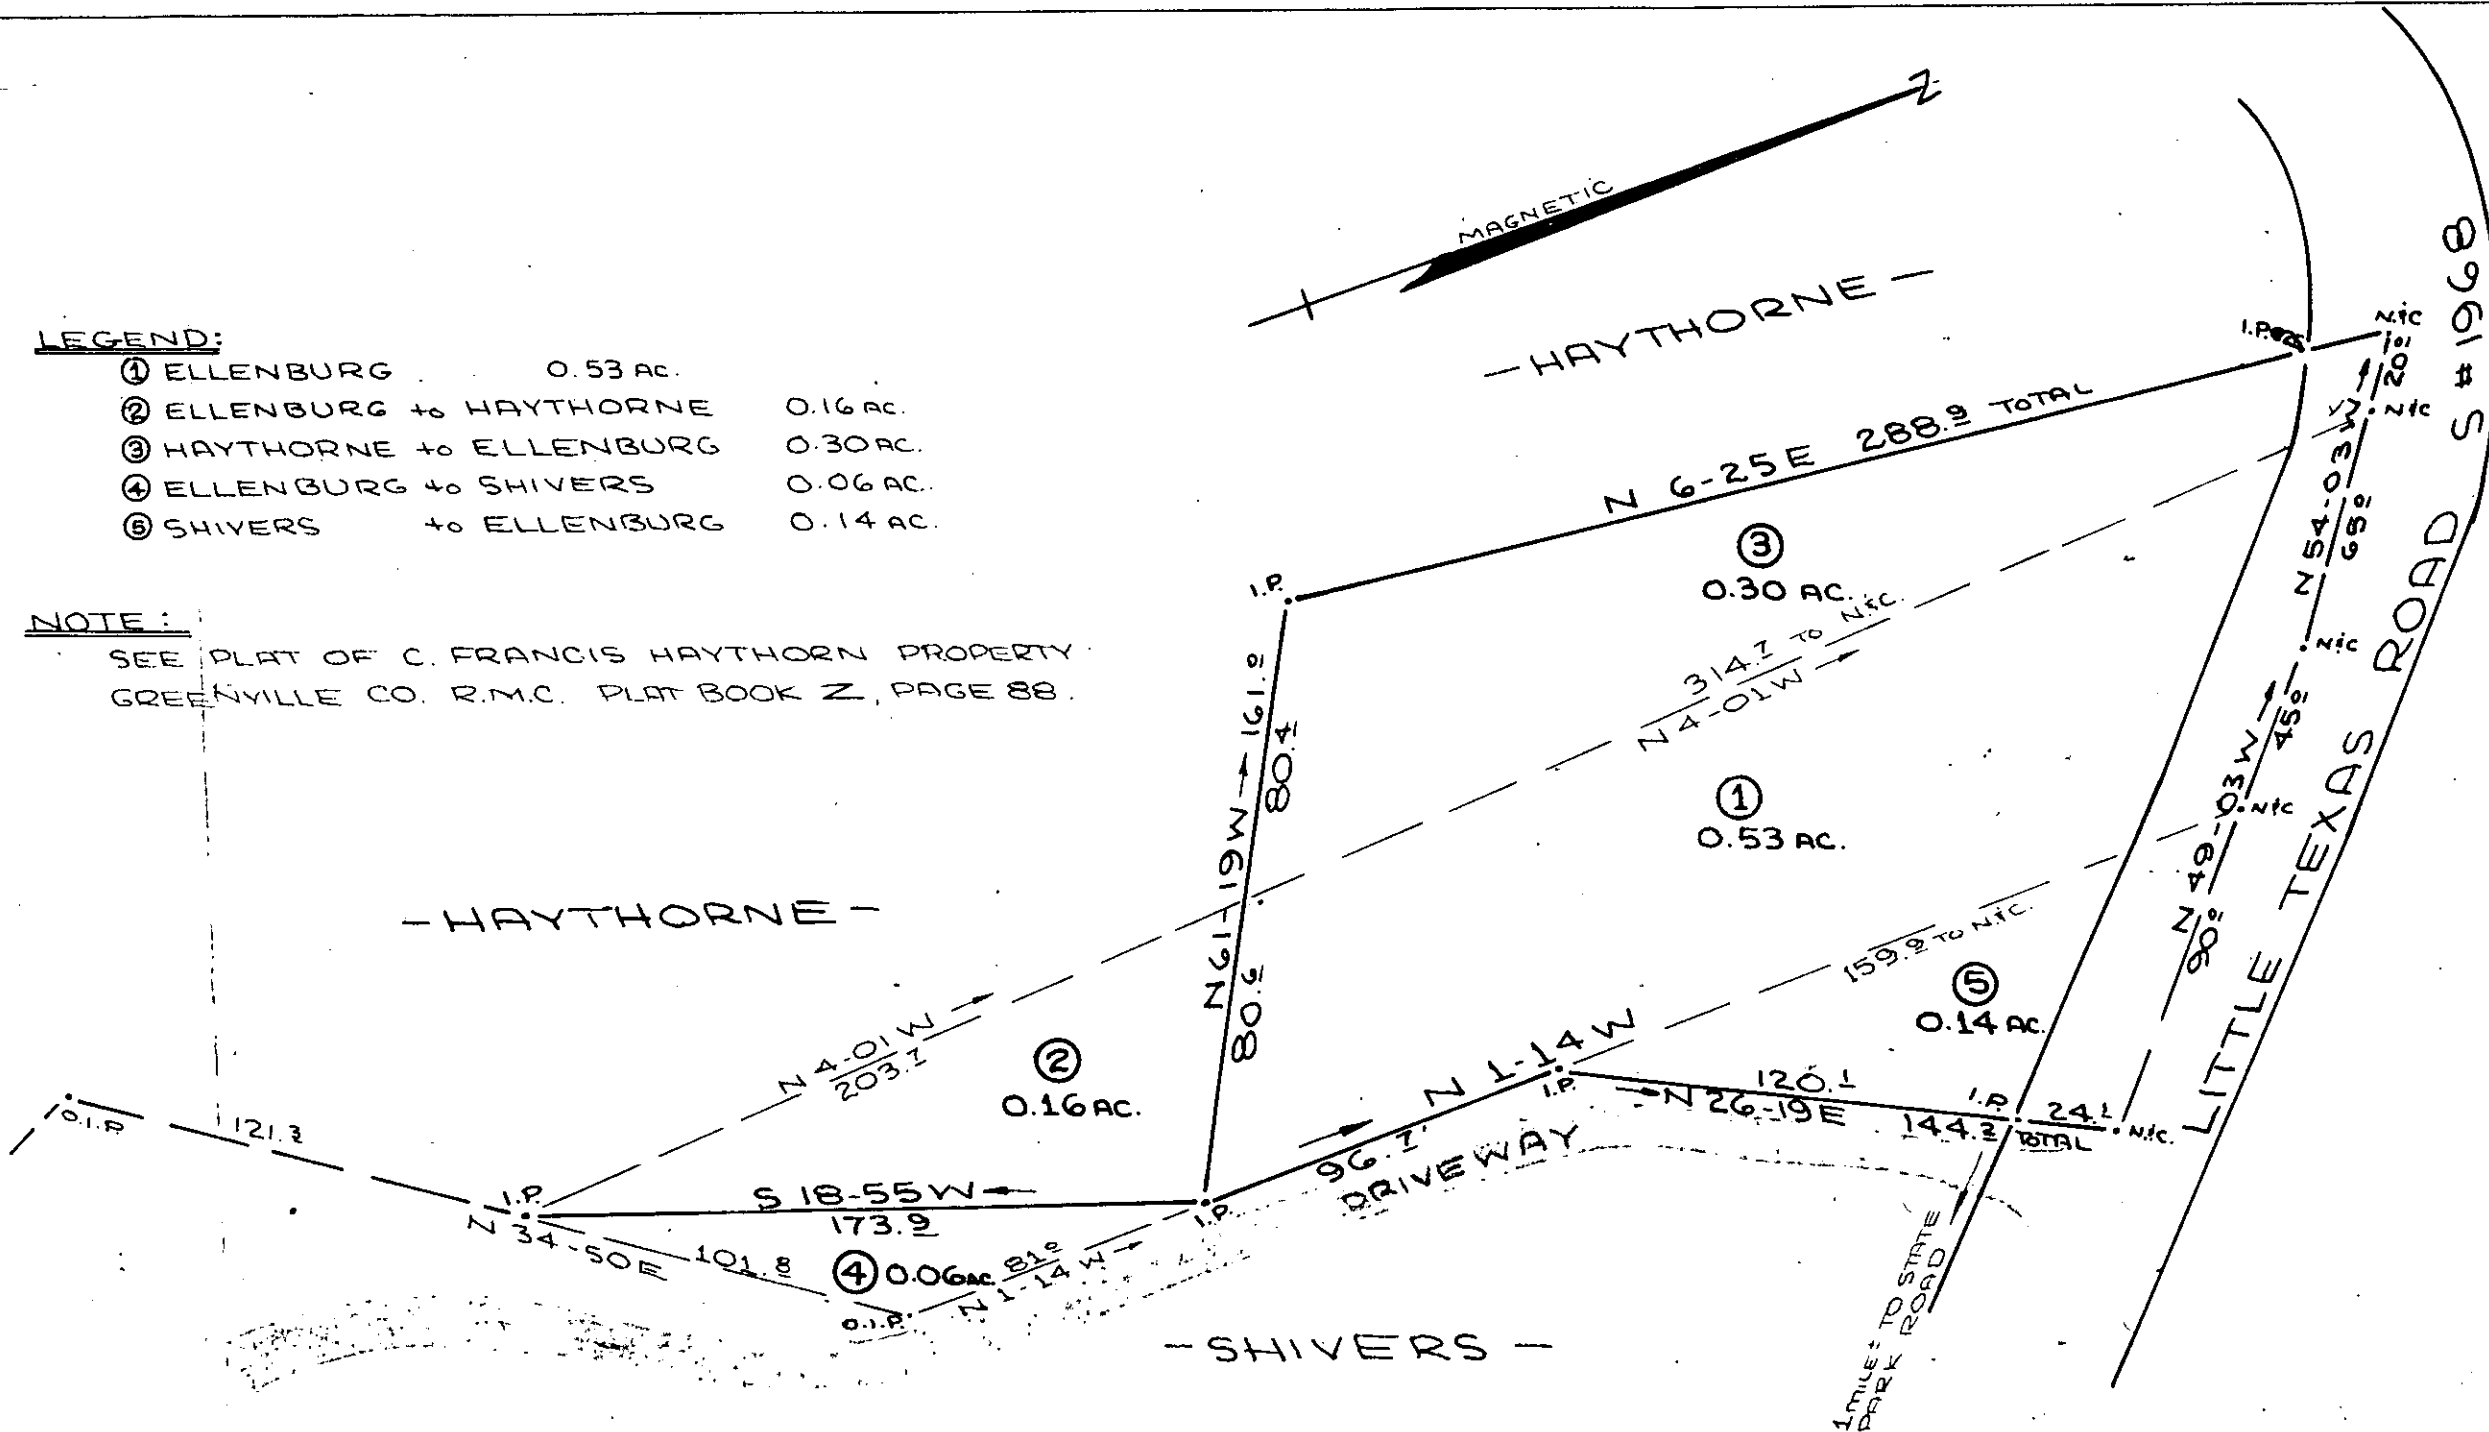

SURVEY FOR
RUSSELL A. ELLENBURG
 NEAR TRAVELERS REST GREENVILLE CO.
 SOUTH CAROLINA
 OCT. 29, 1975


15709

RECORDING FEE
 PAID \$ 2.00

✓ 5-0-20

DEC 17 1975

SCALE 1" = 50'

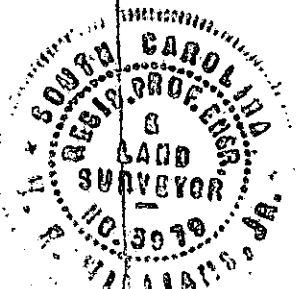

W.R. WILLIAMS, JR. P.E./L.S. #3979
 15 S. MAIN ST.
 TRAVELERS REST, S.C.

FILED
 GREENVILLE CO. S.C.
 DEC 17 1 06 PM '75
 DONNIE S. TANKERSLEY
 R.M.C.

500.4 - 1 - 28

MICROFILMED