


FILED  
GREENVILLE CO. S. C.

DEC 22 9 57 AM '75

DONNIE S. TANKERSLEY  
R.M.C.

MICROFILMED

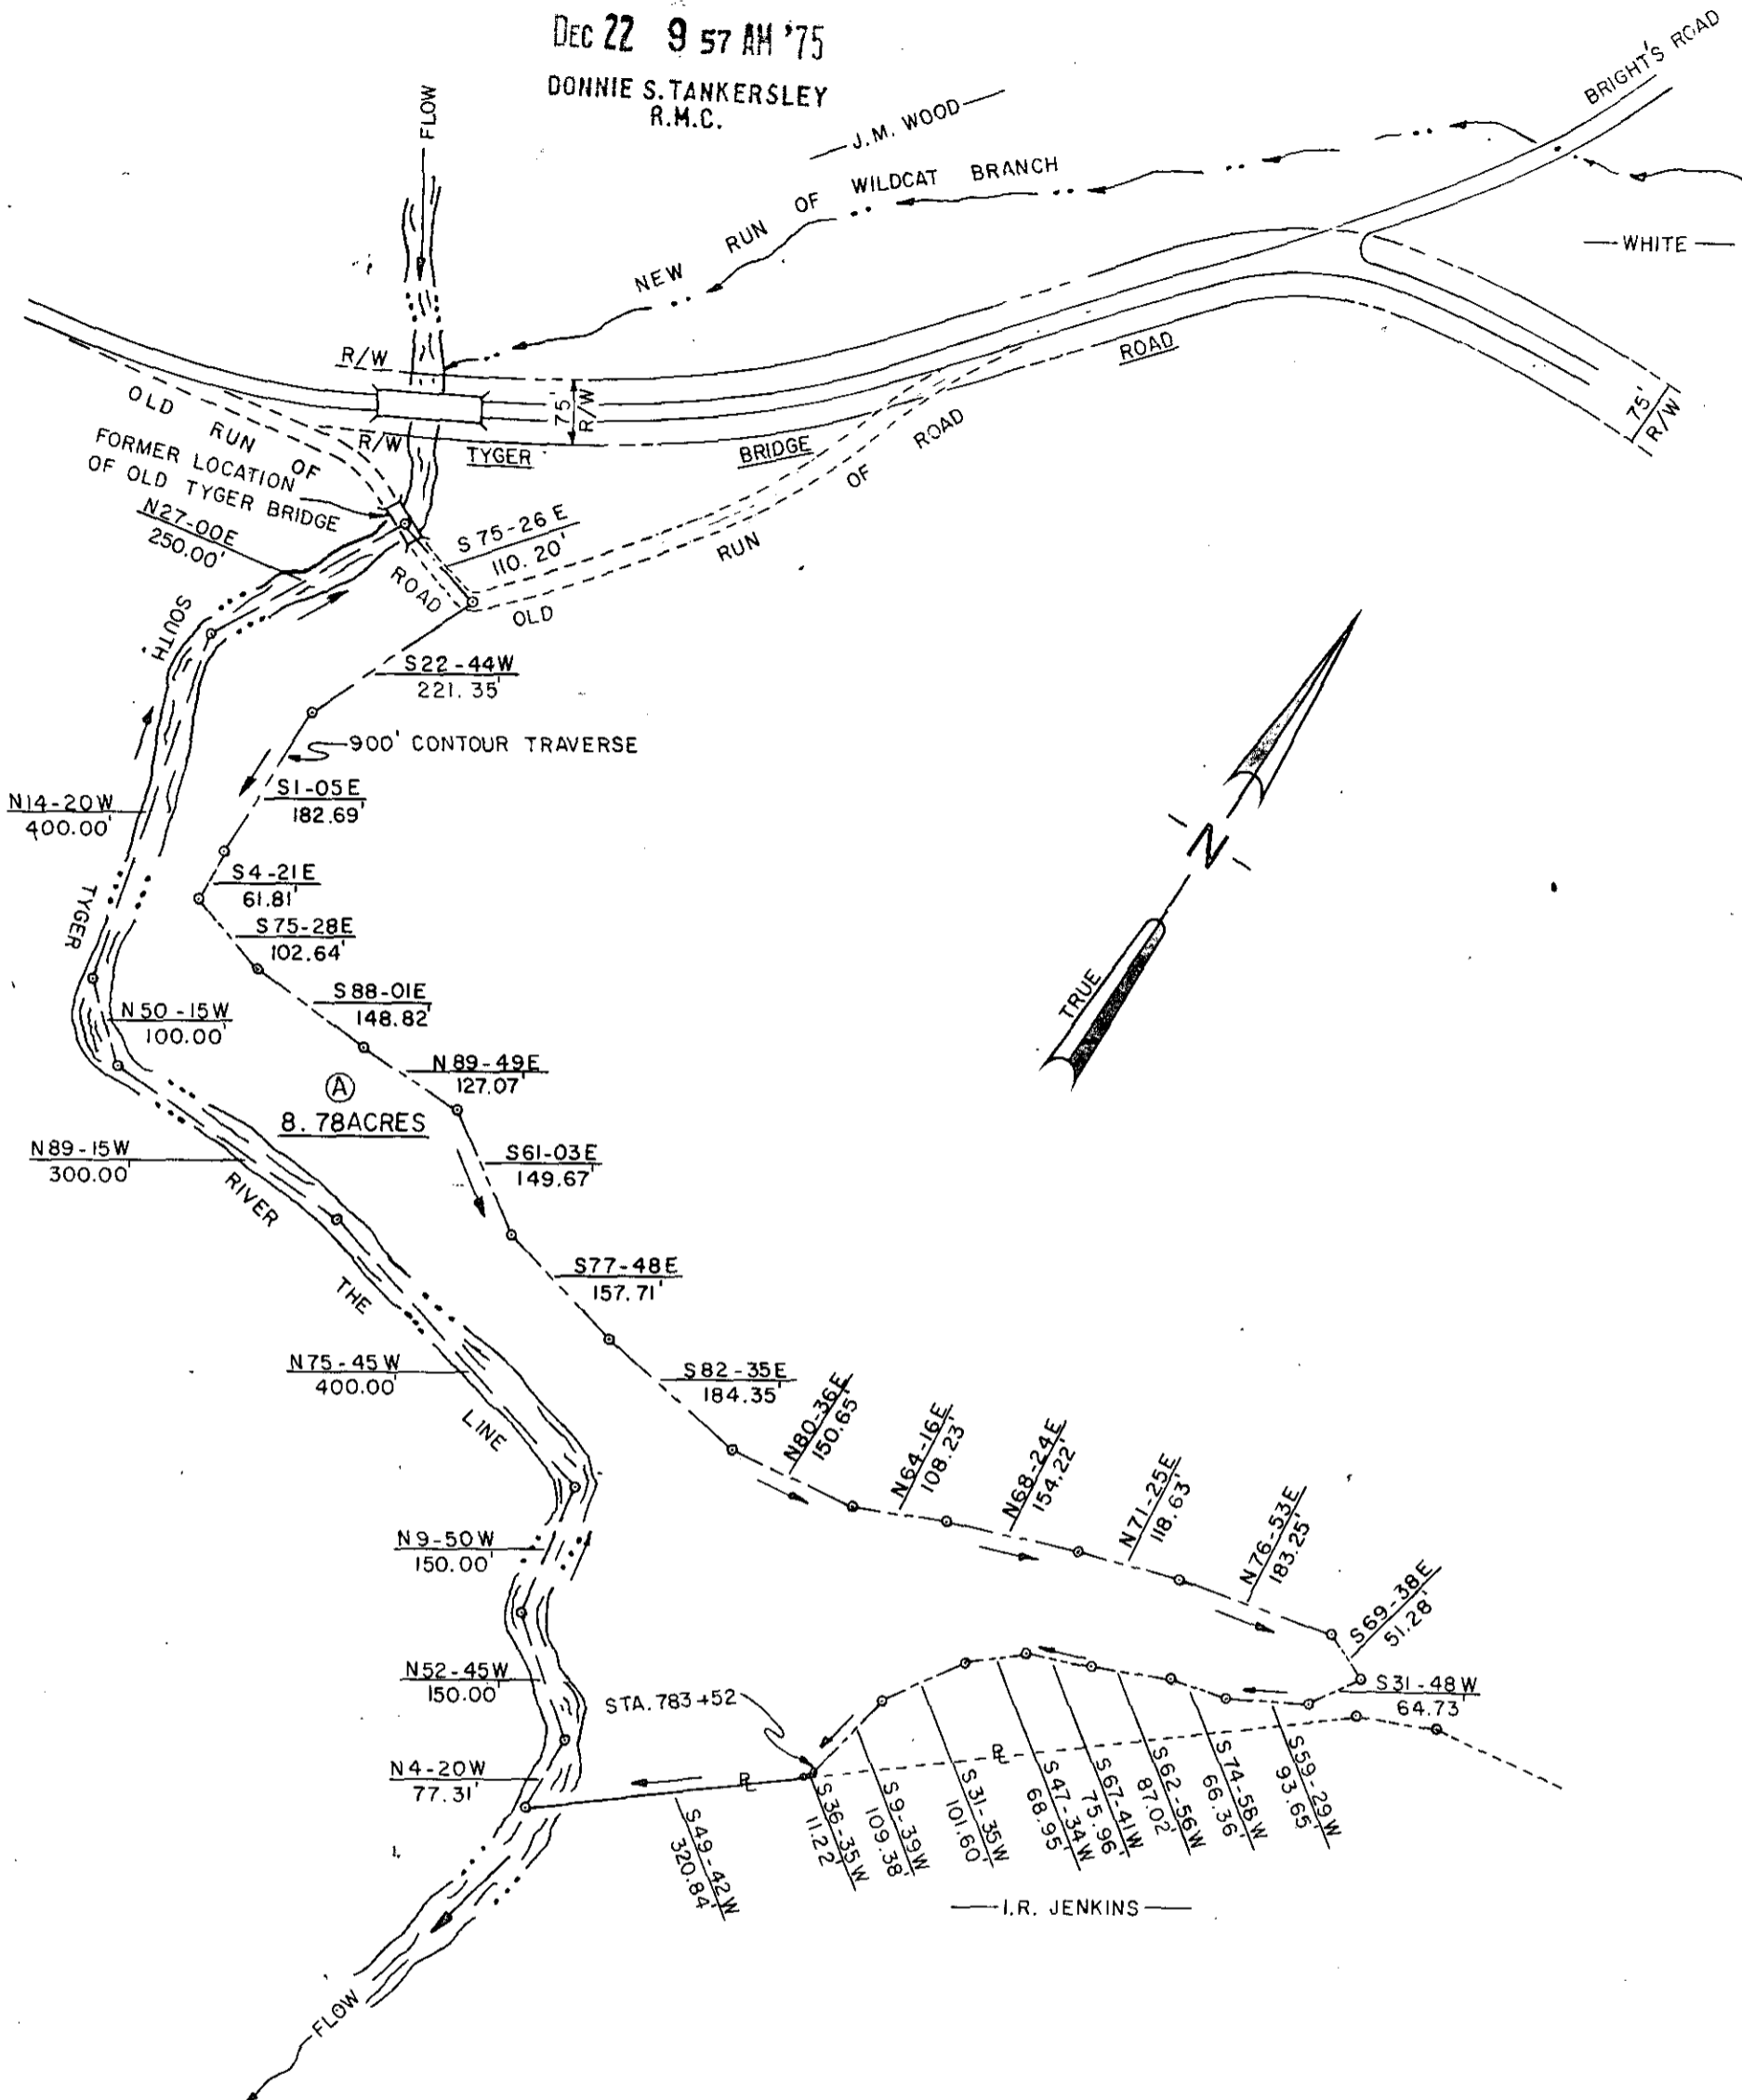

REFERENCES  
DEED BOOK: 806-500  
BLOCK BOOK: 642.1-1-16  
R=PROPERTY LINE  
●=OLD IRON PIN

16143  
✓ 5-0-23

DEC 22 1975

RECORDING FEE  
PAID \$ 00

2	9-12-75	FEB	REVISED PROPERTY LINES NEAR ROADS	FEB
			REVISED ACREAGE	
1	1-28-75	CES	ADDED TRACT LETTERS "A", "B" & "C"	FEB
REV.	DATE	BY	DESCRIPTION	APP.

REVISION

GREER COMMISSION OF PUBLIC WORKS  
**LAKE JOHN A. ROBINSON**

PROPERTY OF  
I. A. & A.R. JENKINS

LOCATED NEAR GREER

GREENVILLE CO., SOUTH CAROLINA

**enwright associates**  
ENGINEERS  
GREENVILLE, S.C.

FILE NO.	CLIENTS.	RETIRED.
	G.C.P.W.	
C.E.S.		F.E.B.
DRAWN.	DESIGN.	CHECK.

10-23-74 1"=200 FEET 71523-46  
DATE SCALE DWG NO.