
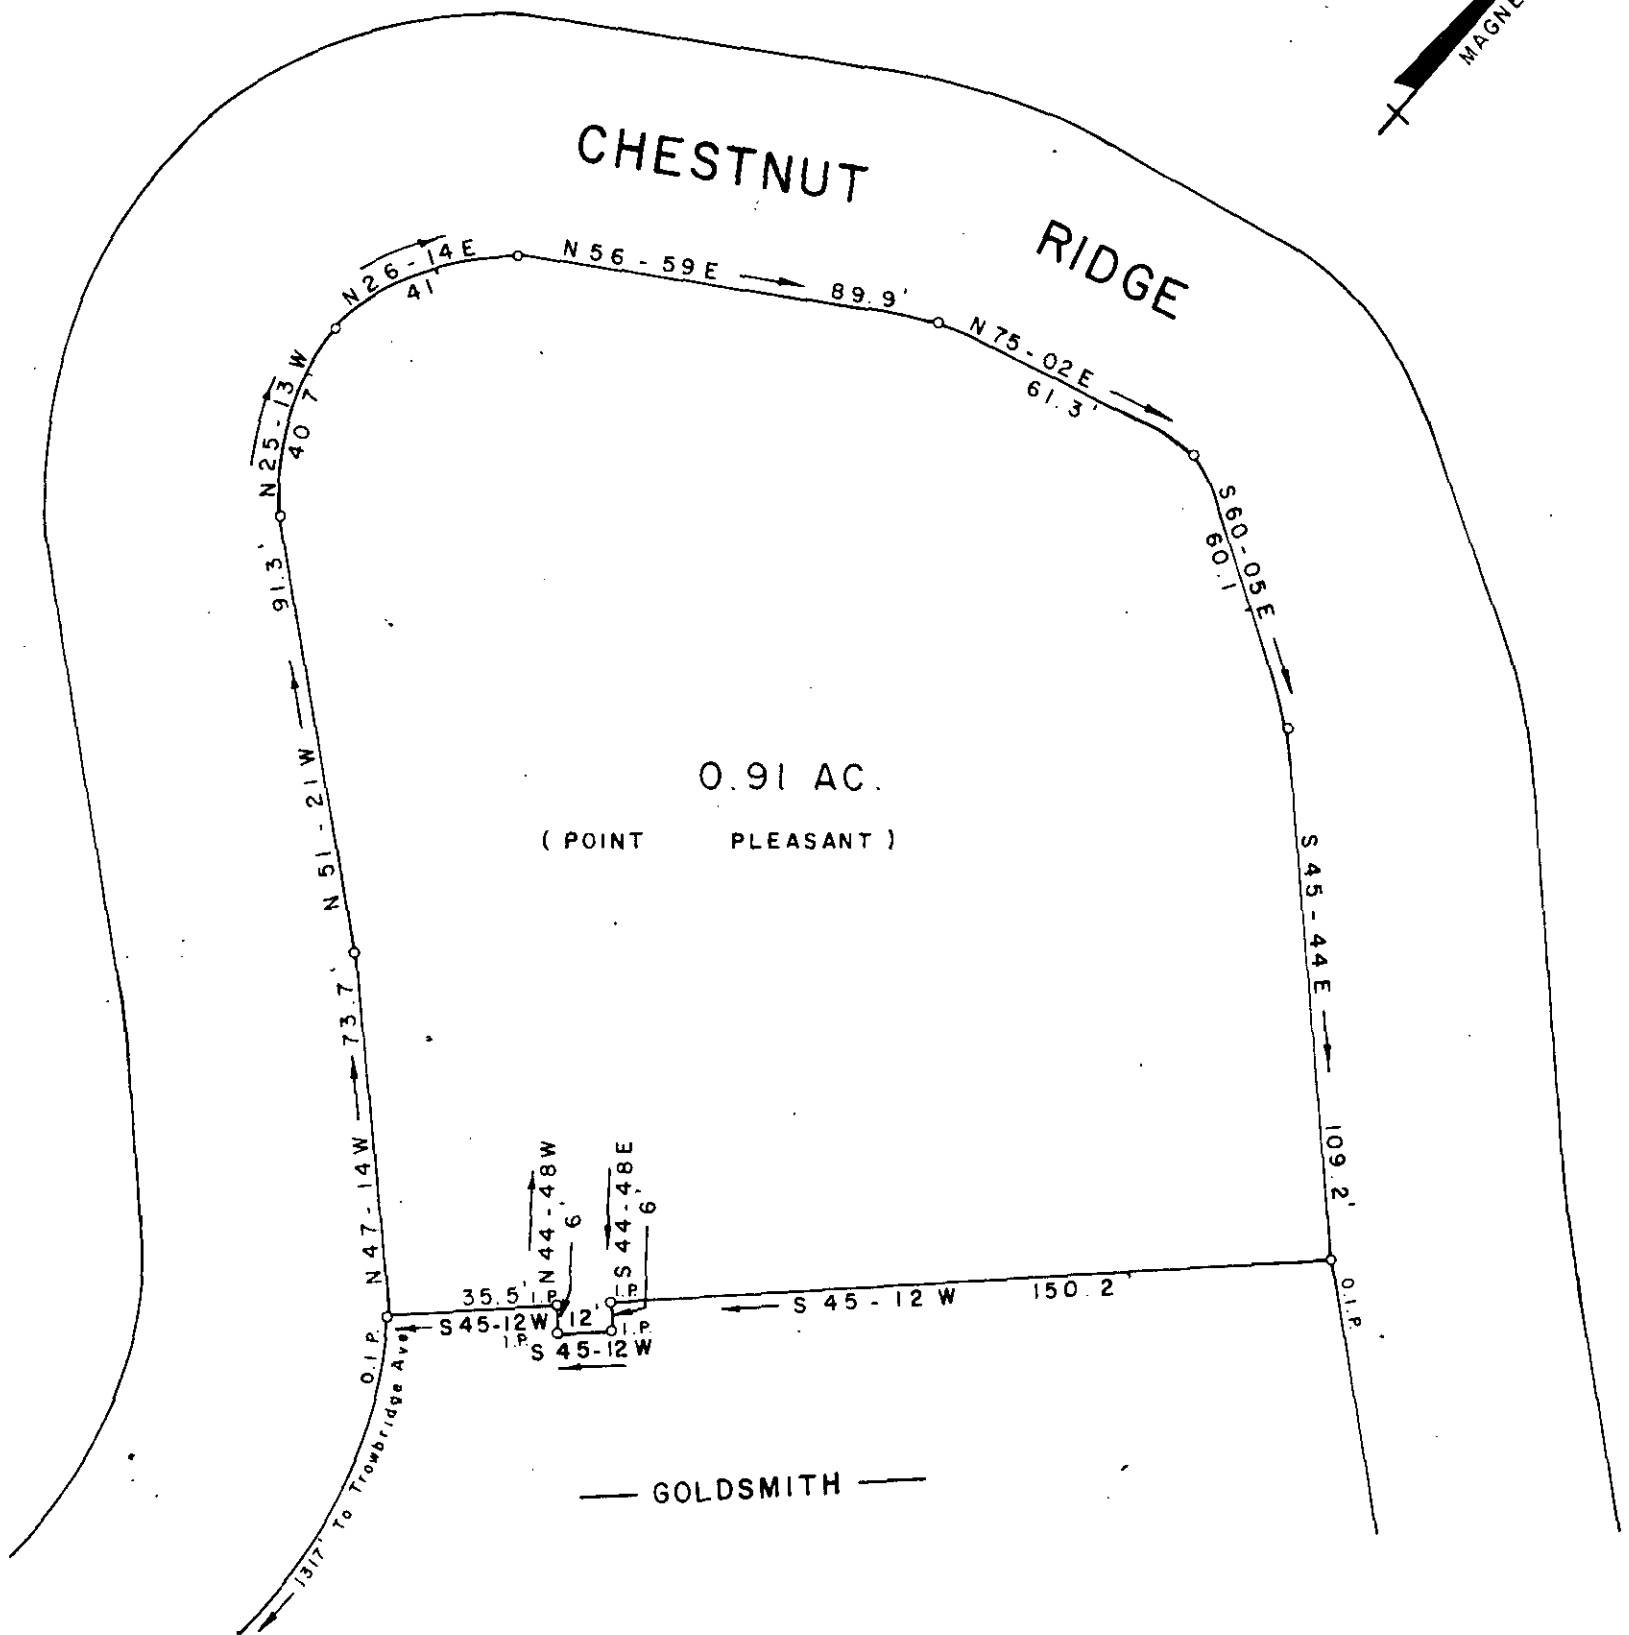


MICROFILMED

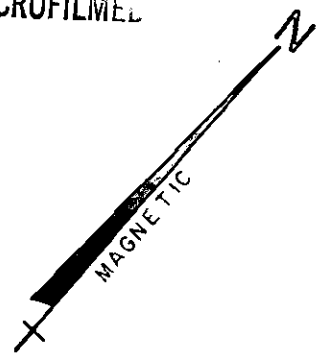

PROPERTY OF
J . E . ALDERMAN , JR.

PARIS MOUNTAIN GREENVILLE CO .

SOUTH CAROLINA

DECEMBER 12 , 1975

FILED
GREENVILLE, CO. S. C.
DEC 22 11 39 AM '75
DONNIE S. TANKERSLEY
R.M.C.



JR. ENGR. / SURVEYOR # 3979

MAIN STREET

TRAVELERS REST , S . C .

✓5-0-24

F.B. 13 P37-1-19,20

DEC 22 1975

RECORDING FEE
PAID \$ 2.00

16141

SCALE 1" = 40'