


MICROFILMED

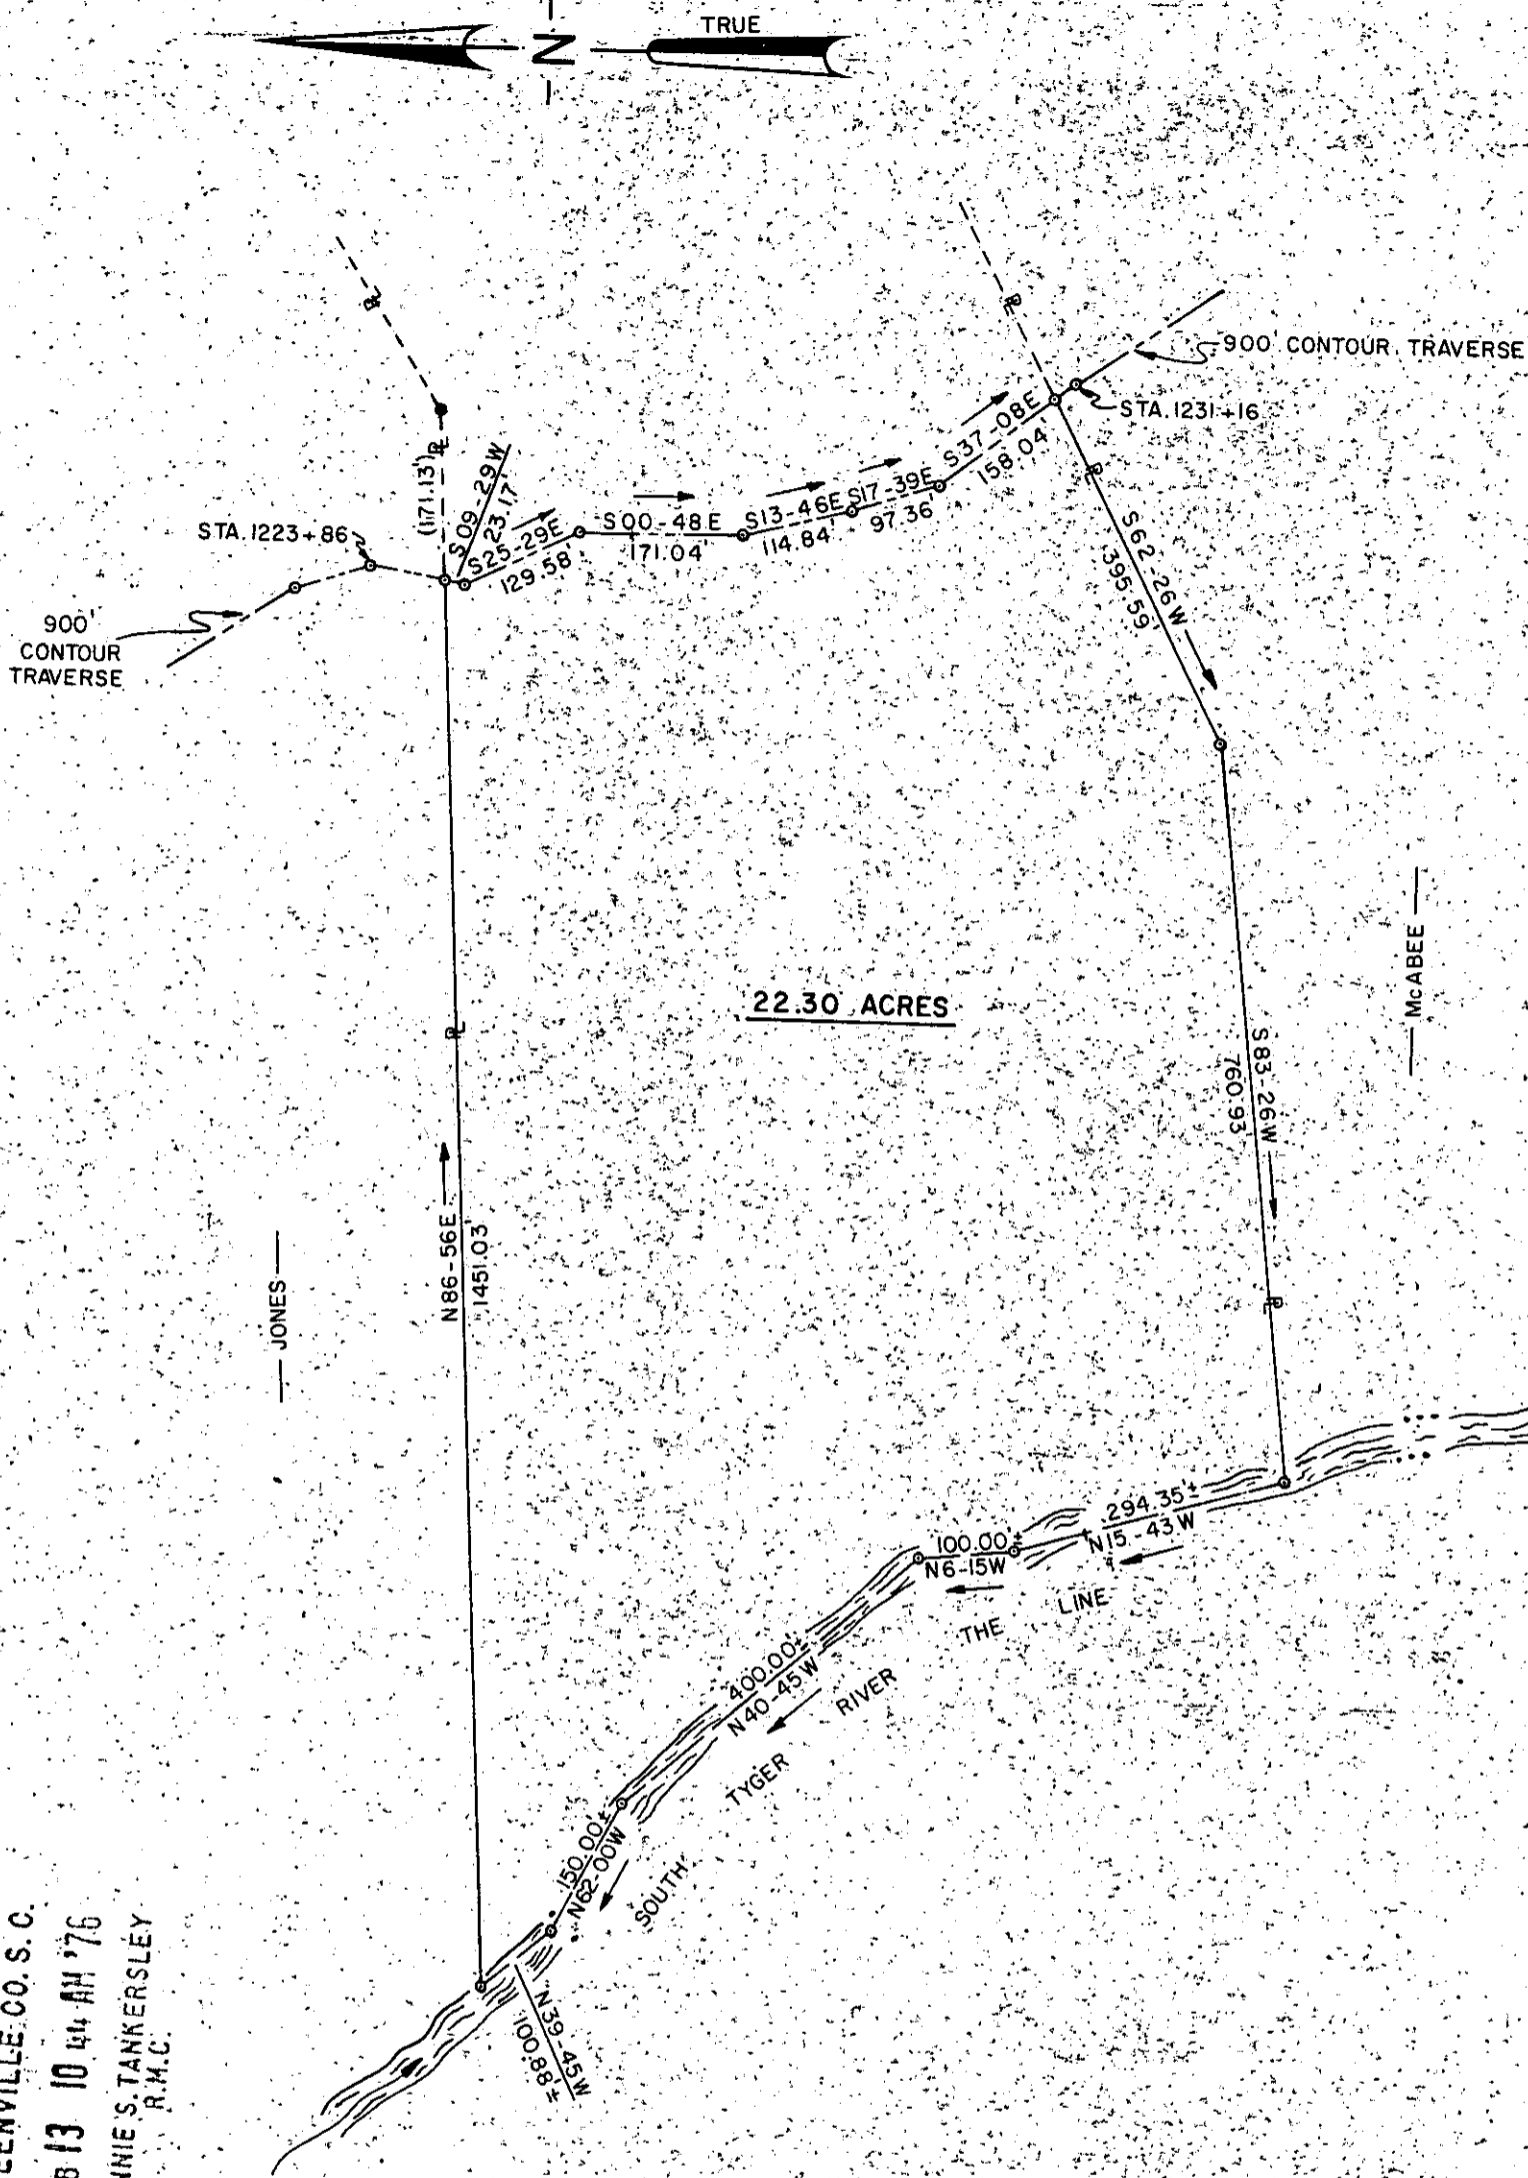

22.30 ACRES

FILED  
GREENVILLE CO. S. C.  
FEB 13 10 44 AM '76  
DONNIE S. TANKERSLEY  
R.M.C.

20579

REFERENCES  
BLOCK BOOK: 633-1-1-2  
DEED BOOK: 988-222  
R=PROPERTY LINE  
●=OLD IRON PIN

RECORDING FEE  
PAID \$ 2.00

FEB 13 1976 15-0-49

◇				
◇				
REV.	DATE	BY	DESCRIPTION	APP.

REVISION

**enwright associates**  
ENGINEERS  
GREENVILLE, S.C.

GREER COMMISSION OF PUBLIC WORKS  
**LAKE JOHN A. ROBINSON**

PROPERTY OF  
McCLIMON - HILL INC.

LOCATED NEAR GREER

GREENVILLE CO.,

SOUTH CAROLINA

FILE NO.	CLIENTS.	RETIRED.
	G.C.P.W.	
C.E.S. DRAWN.	F.E.B. CHECK.	

12-18-74 DATE.	1"=200 FEET SCALE.	71523-64 DWG NO.
-------------------	-----------------------	---------------------