


MICROFILMED

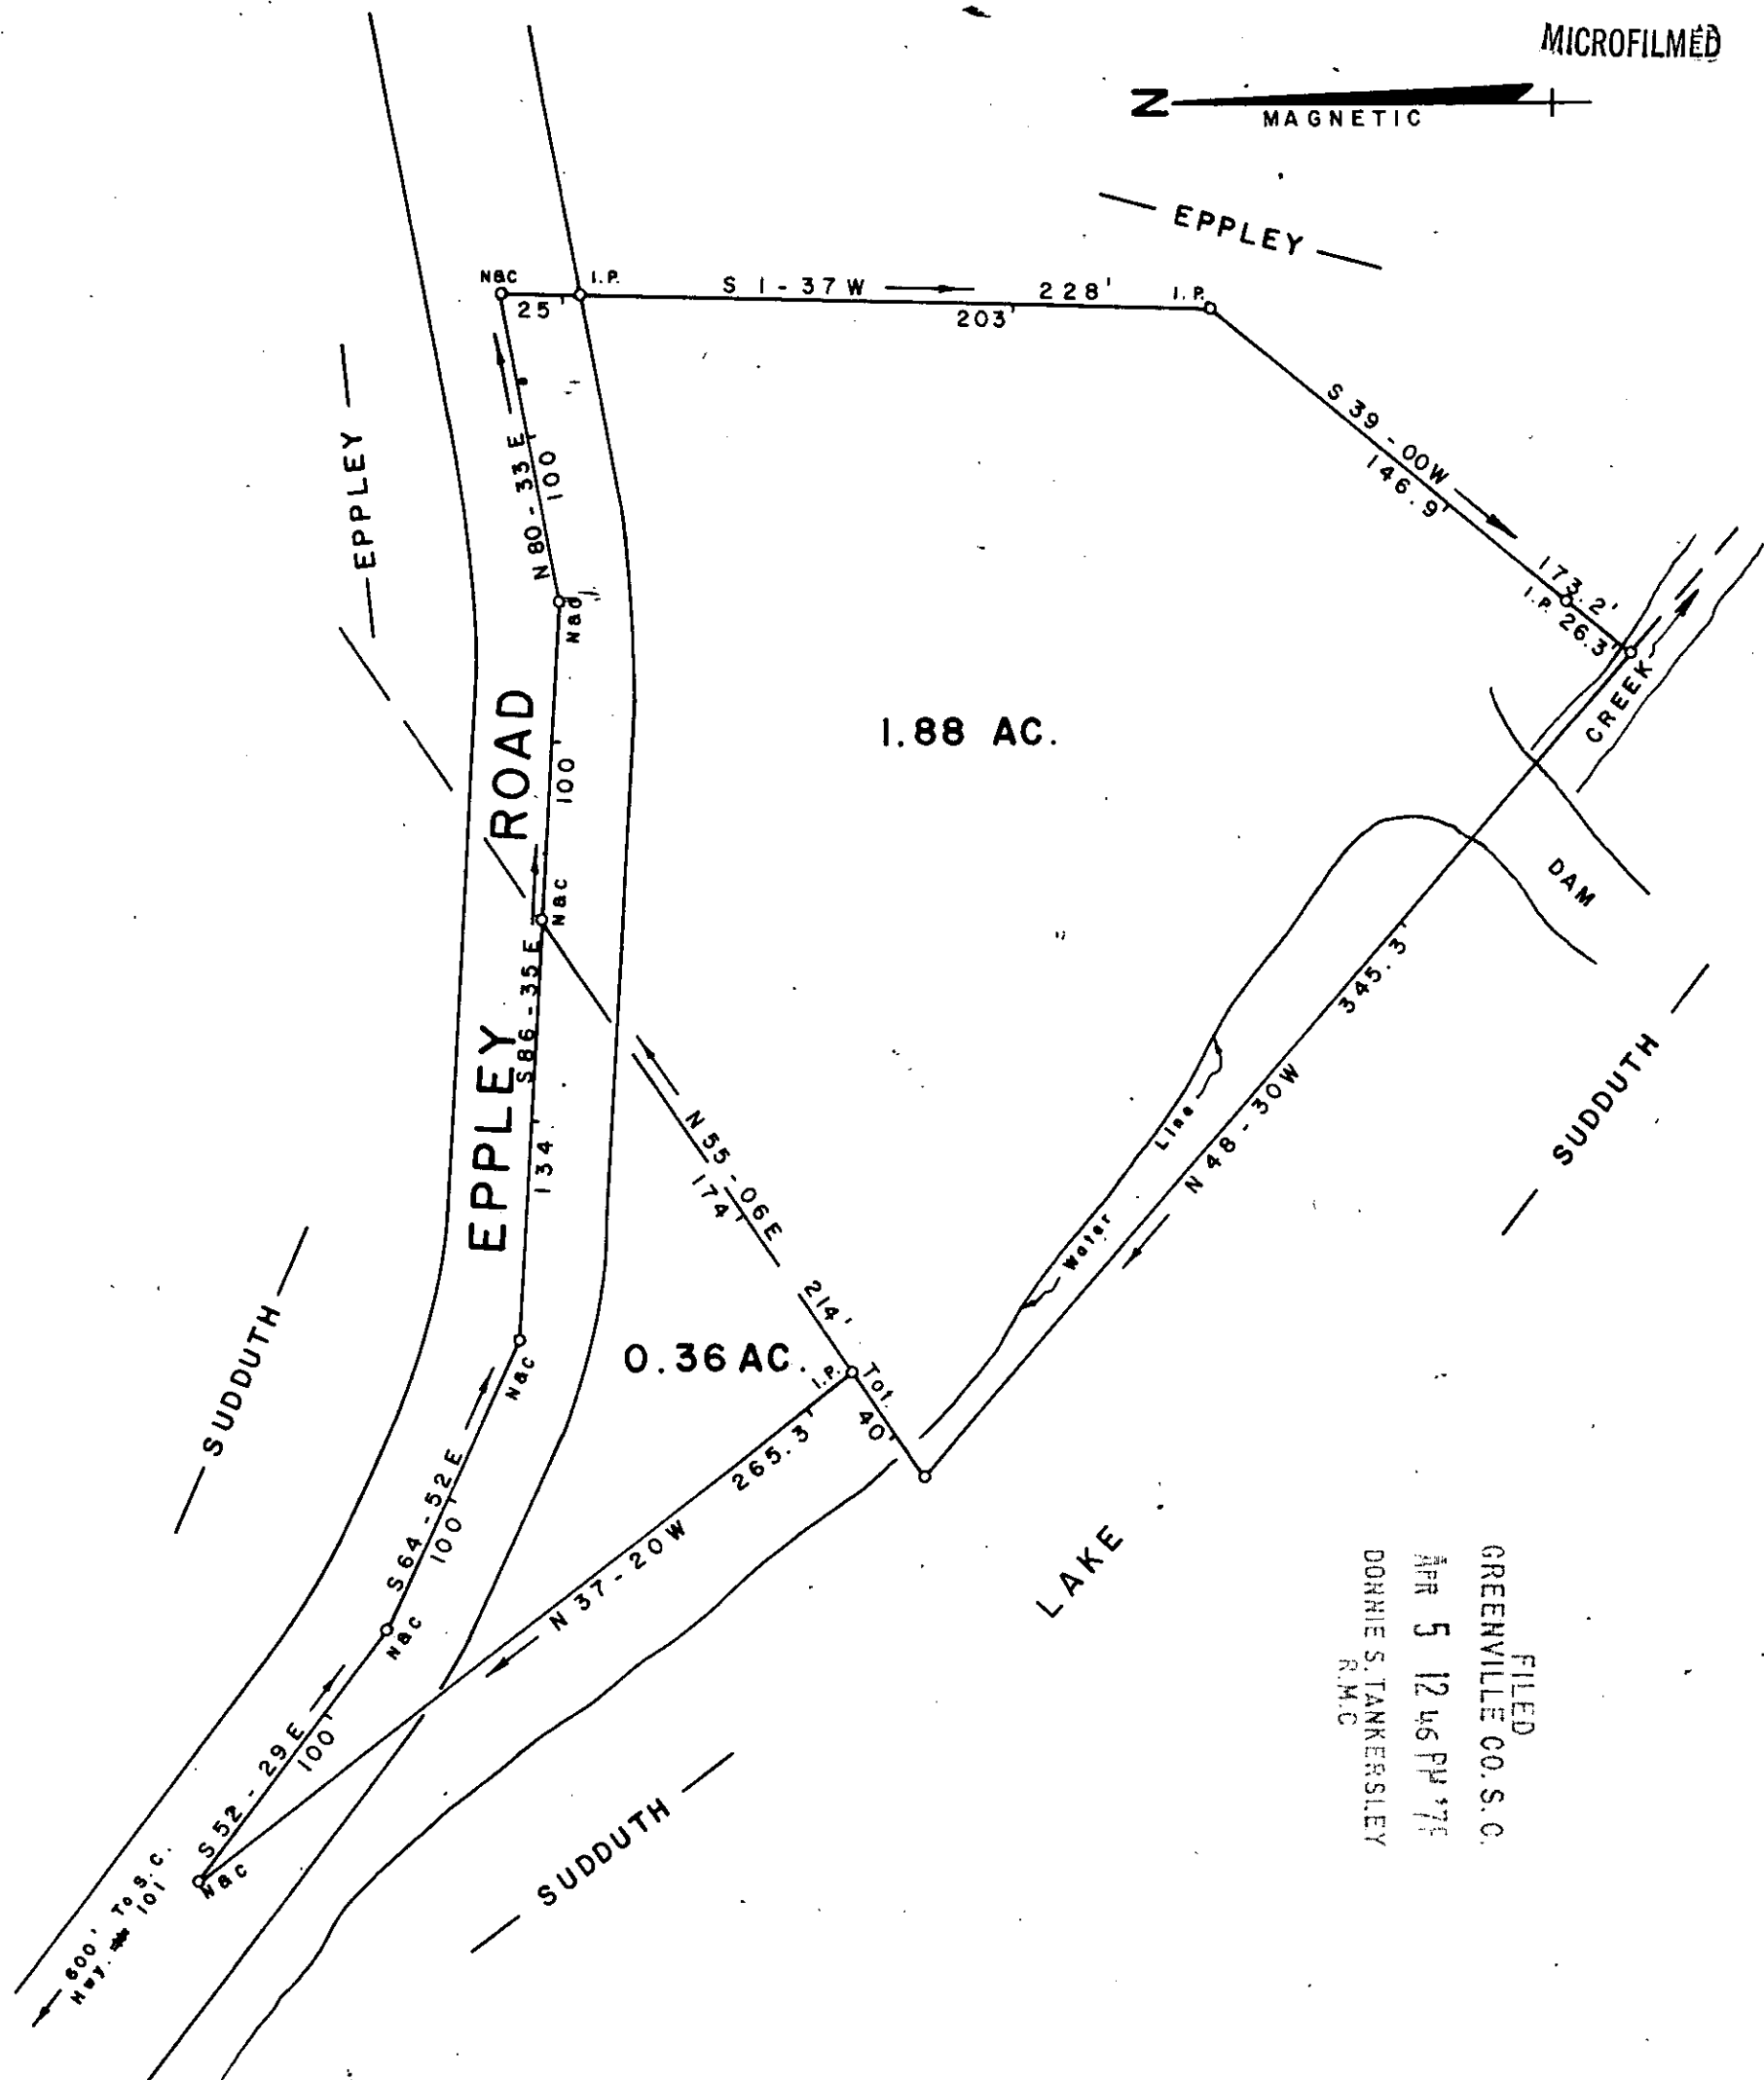

FILED  
GREENVILLE CO. S.C.  
APR 5 12 46 PM '76  
DORRIS S. TANKERSLEY  
R.M.C.


PROPERTY OF  
**JOE G. HOWELL**  
**BRENDA E. HOWELL**  
HIGHLAND TOWNSHIP GREENVILLE CO.  
SOUTH CAROLINA  
FEBRUARY 19, 1976

APR 5 1976

15-0-73

25543

RECORDING FEE  
PAID \$ 2.00

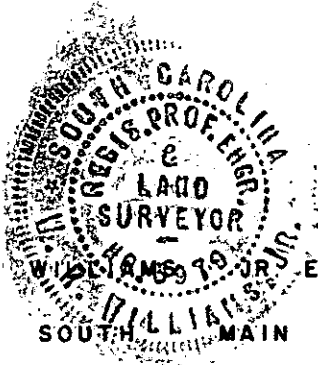

W. R. WILLIAMS, JR. ENGR. / SURVEYOR # 3979

15 SOUTH MAIN STREET

TRAVELERS REST, S.C.

635.2-1-30,31

F.B. 14

SCALE 1" = 60'