
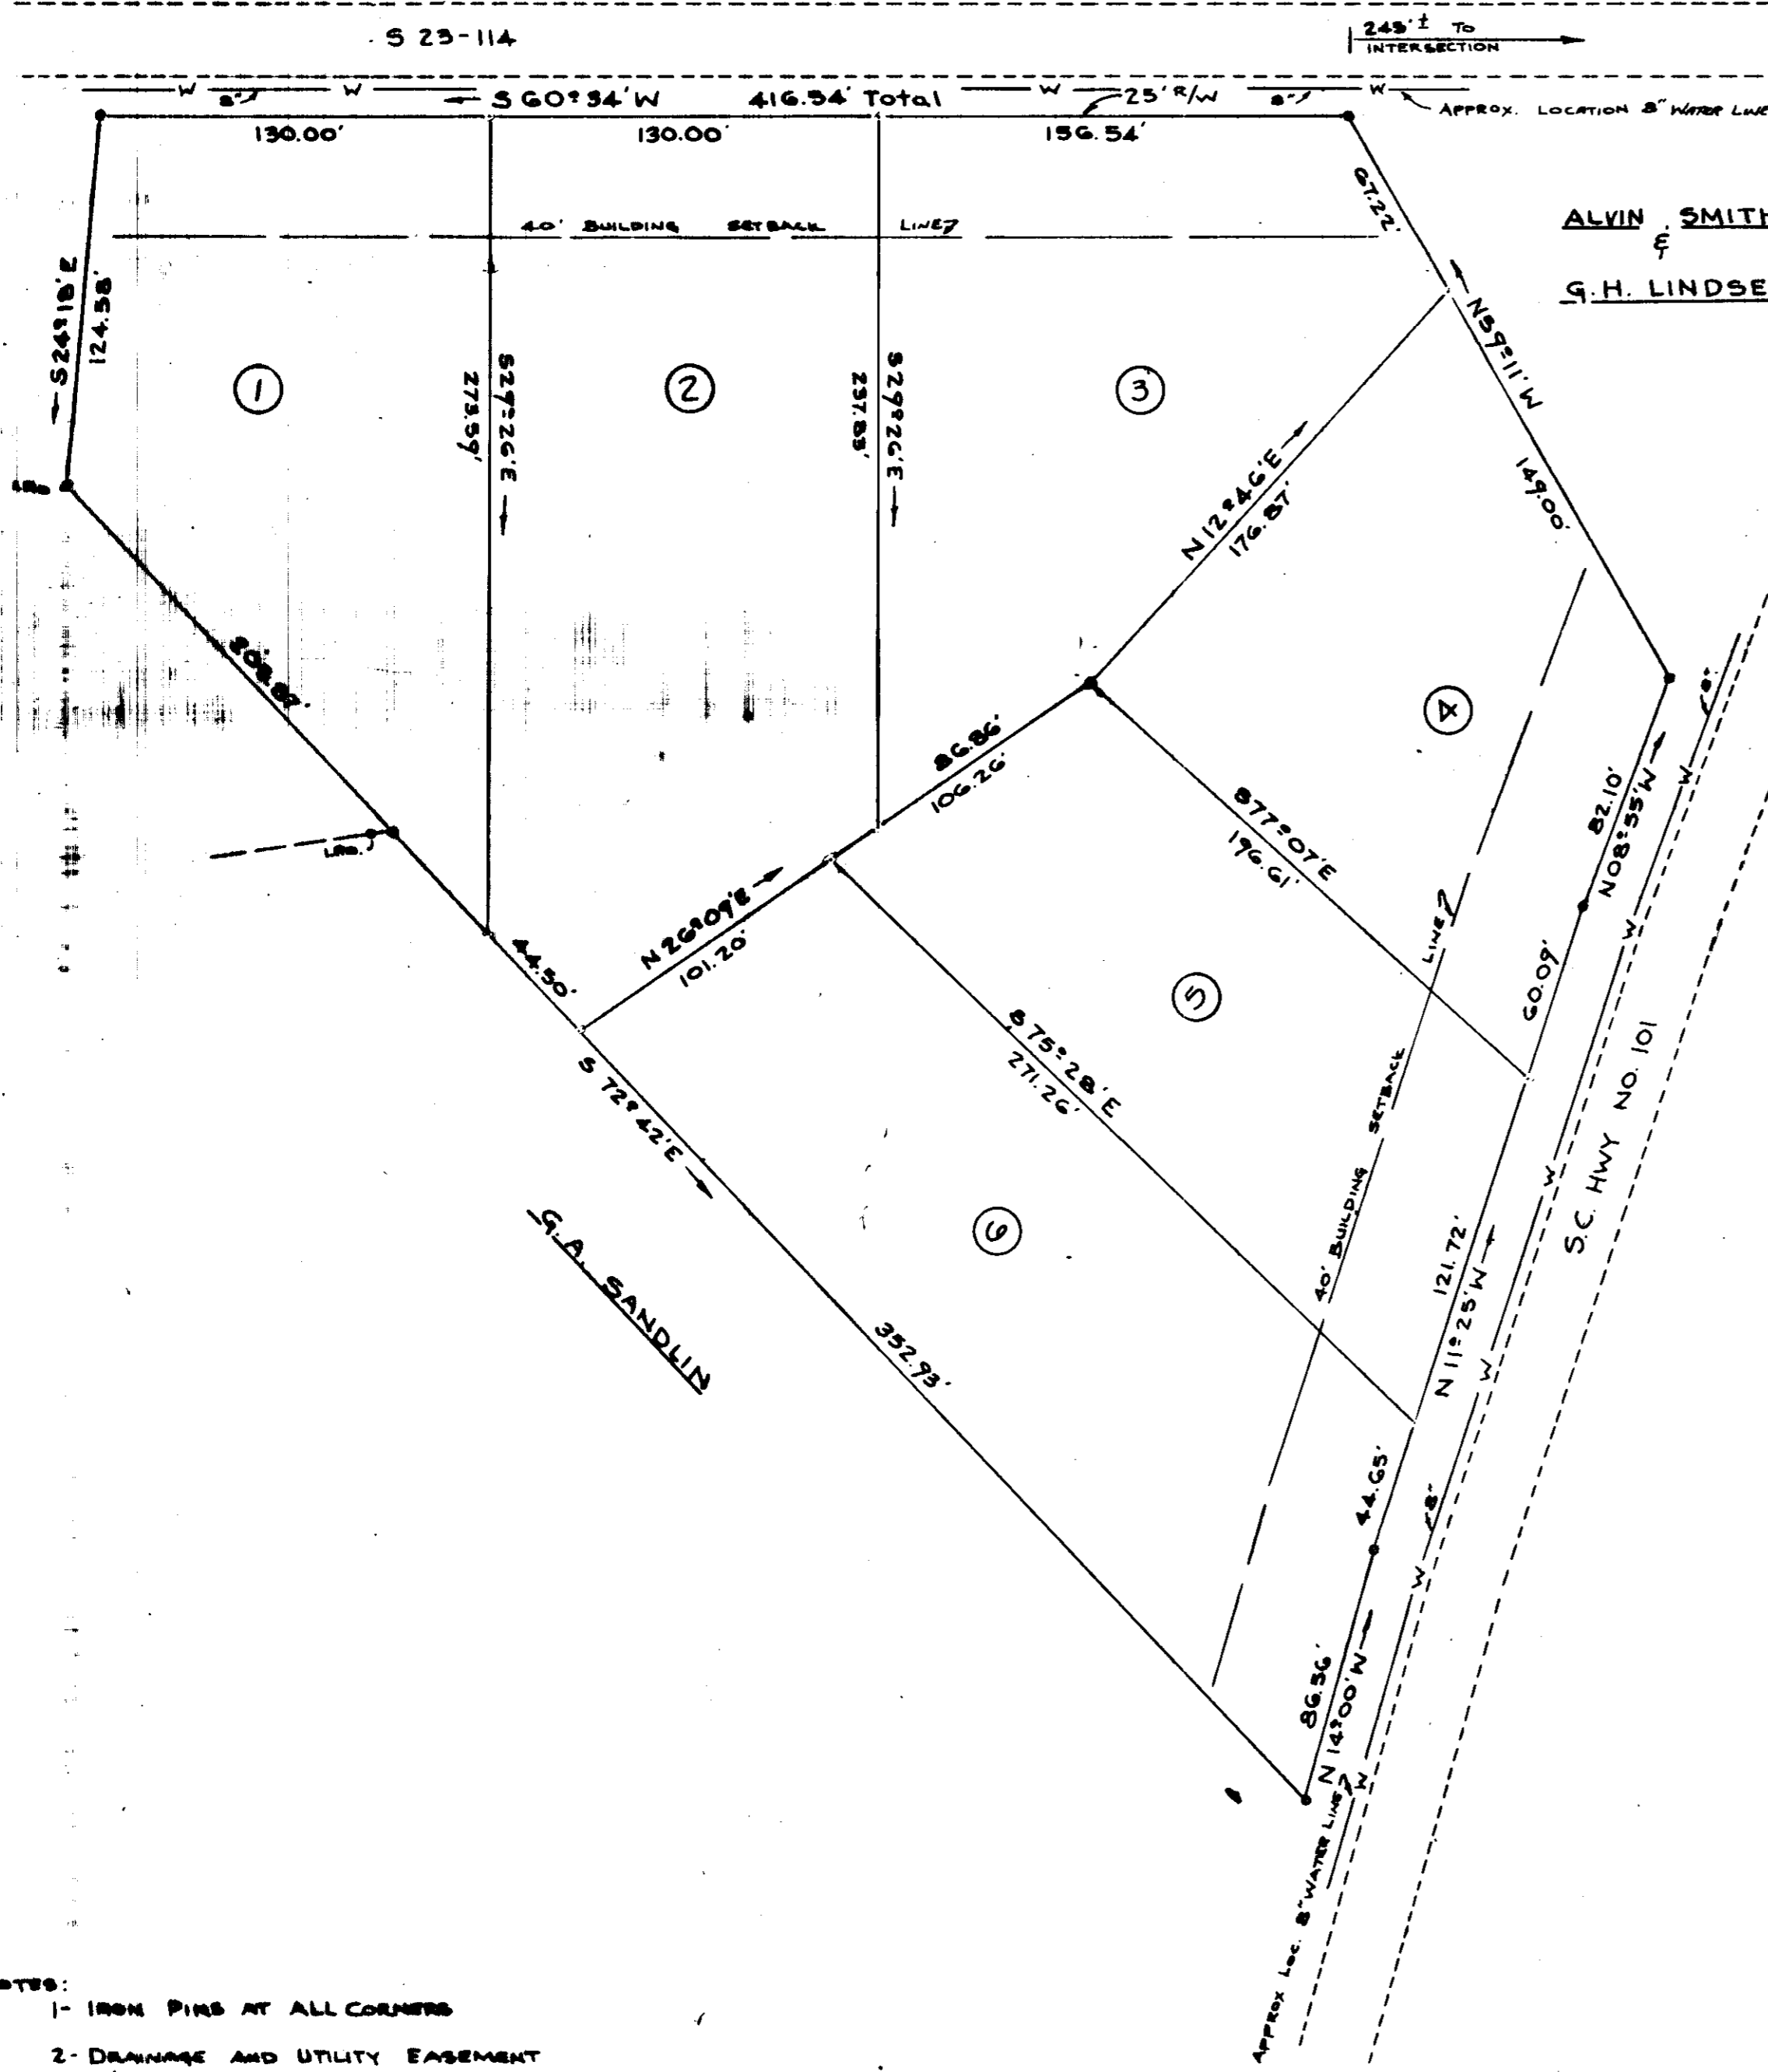


FILED
GREENVILLE CO. S. C.
OCT 29 9 24 AM '75
DONNIE S. TANKERSLEY
R.M.C.

MICROFILMED

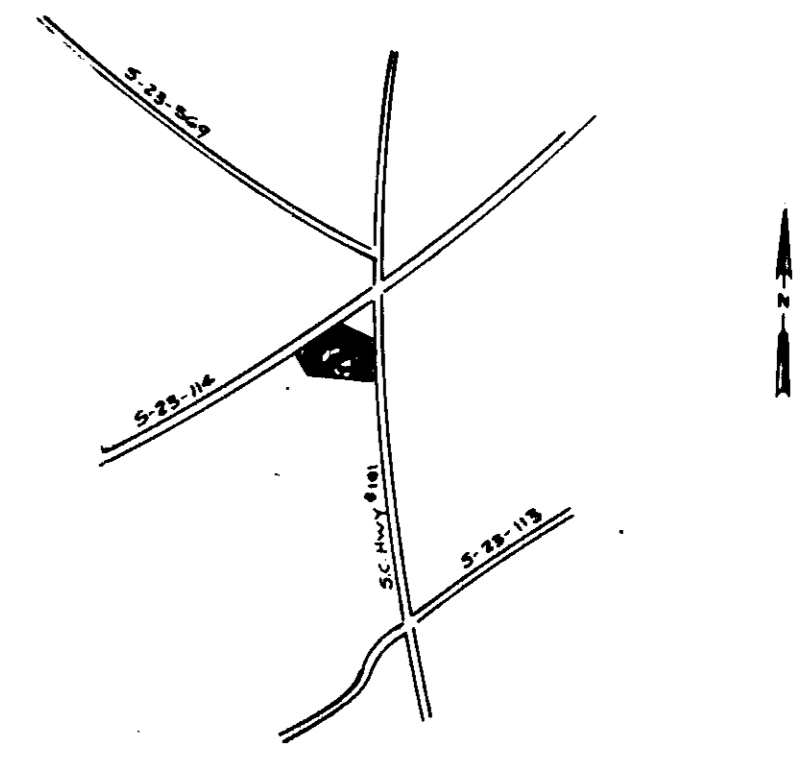

G.A. SANDLIN

ALVIN SMITH
&
G.H. LINDSEY

G.A. SANDLIN

- NOTES:
- 1- IRON PINS AT ALL CORNERS
 - 2- DRAINAGE AND UTILITY EASEMENT 5' EITHER SIDE OF ALL INTERIOR LOT LINES, AND 10' TO THE INSIDE OF THE SUB-DIVISION BOUNDARY

PLAT Filed This 29 day of Oct. 1975
And Recorded in Vol. 5 P. Page 1 at 9:24 A.M.
Donnie S. Tankersley
Register Meane Conveyance Greenville County, S. C.

✓ 5 P-1
11437

CERTIFICATE OF ACCURACY

"I, THURL M. AMICK, CERTIFY THAT THIS PLAN WAS (DRAWN BY ME) (DRAWN UNDER MY SUPERVISION) (AN ACTUAL SURVEY MADE UNDER MY SUPERVISION) FROM (AN ACTUAL SURVEY MADE BY ME) (DEED DESCRIPTION RECORDED IN BOOK , PAGE , BOOK , PAGE , ETC.) (OTHER); THAT THE ERROR OF CLOSURE AS CALCULATED BY LATITUDES AND DEPARTURES IS 1/5000; THAT THE BOUNDARIES NOT SURVEYED ARE SHOWN AS BROKEN LINES PLOTTED FROM INFORMATION FOUND IN BOOK , PAGE ; THAT THIS PLAN WAS PREPARED IN ACCORDANCE WITH THE GREENVILLE COUNTY SUBDIVISION REGULATIONS AS ADOPTED."

10-28-75 DATE Thurl M. Amick REGISTERED SURVEYOR

CERTIFICATE OF OWNERSHIP AND DEDICATION

"THE UNDERSIGNED HEREBY ACKNOWLEDGE THAT I AM ~~THE~~ THE OWNER OF THE PROPERTY SHOWN AND DESCRIBED HEREON AND THAT I ~~HEREBY~~ HEREBY ADOPT THIS PLAN OF SUBDIVISION WITH MY ~~(OWN)~~ FREE CONSENT AND THAT I ~~(HND)~~ ESTABLISH THE MINIMUM BUILDING RESTRICTION LINES AND HEREBY DEDICATE TO PUBLIC USE AS ROADS, STREETS, AND EASEMENTS, FOREVER ALL AREAS SO SHOWN OR INDICATED ON SAID PLAT."

Oct 29, 1975 SIGNED Alvin Smith

CERTIFICATE OF APPROVAL FOR RECORDING

"I HEREBY CERTIFY THAT THE SUBDIVISION PLAN SHOWN HEREON HAS BEEN FOUND TO COMPLY WITH THE SUBDIVISION REGULATIONS FOR GREENVILLE COUNTY, WITH THE EXCEPTION OF SUCH VARIANCES, IF ANY, AS ARE NOTED IN THE MINUTES OF THE GREENVILLE COUNTY PLANNING COMMISSION OF GREENVILLE COUNTY, SOUTH CAROLINA, AND THAT IT HAS BEEN APPROVED FOR RECORDING IN THE OFFICE OF THE COUNTY REGISTER OF MESNE CONVEYANCE."

Oct 29, 1975 SIGNED J. Colvin Shuman
DIRECTOR OF PLANNING
GREENVILLE COUNTY PLANNING COMMISSION

BLUE RIDGE HIEGHTS
GREENVILLE COUNTY, SOUTH CAROLINA

ALVIN SMITH & G.H. LINDSEY THURL M. AMICK S.C.R.L.S. # 4032 GREENVILLE, S.C.

OWNER: ALVIN SMITH & G.H. LINDSEY - SURVEYOR: THURL M. AMICK

NO. OF ACRES 4.04 MILES OF NEW ROADS 0

NO. OF LOTS 6 DATE OCT. 10, 1975

ERROR OF CLOSURE 1/5000

