
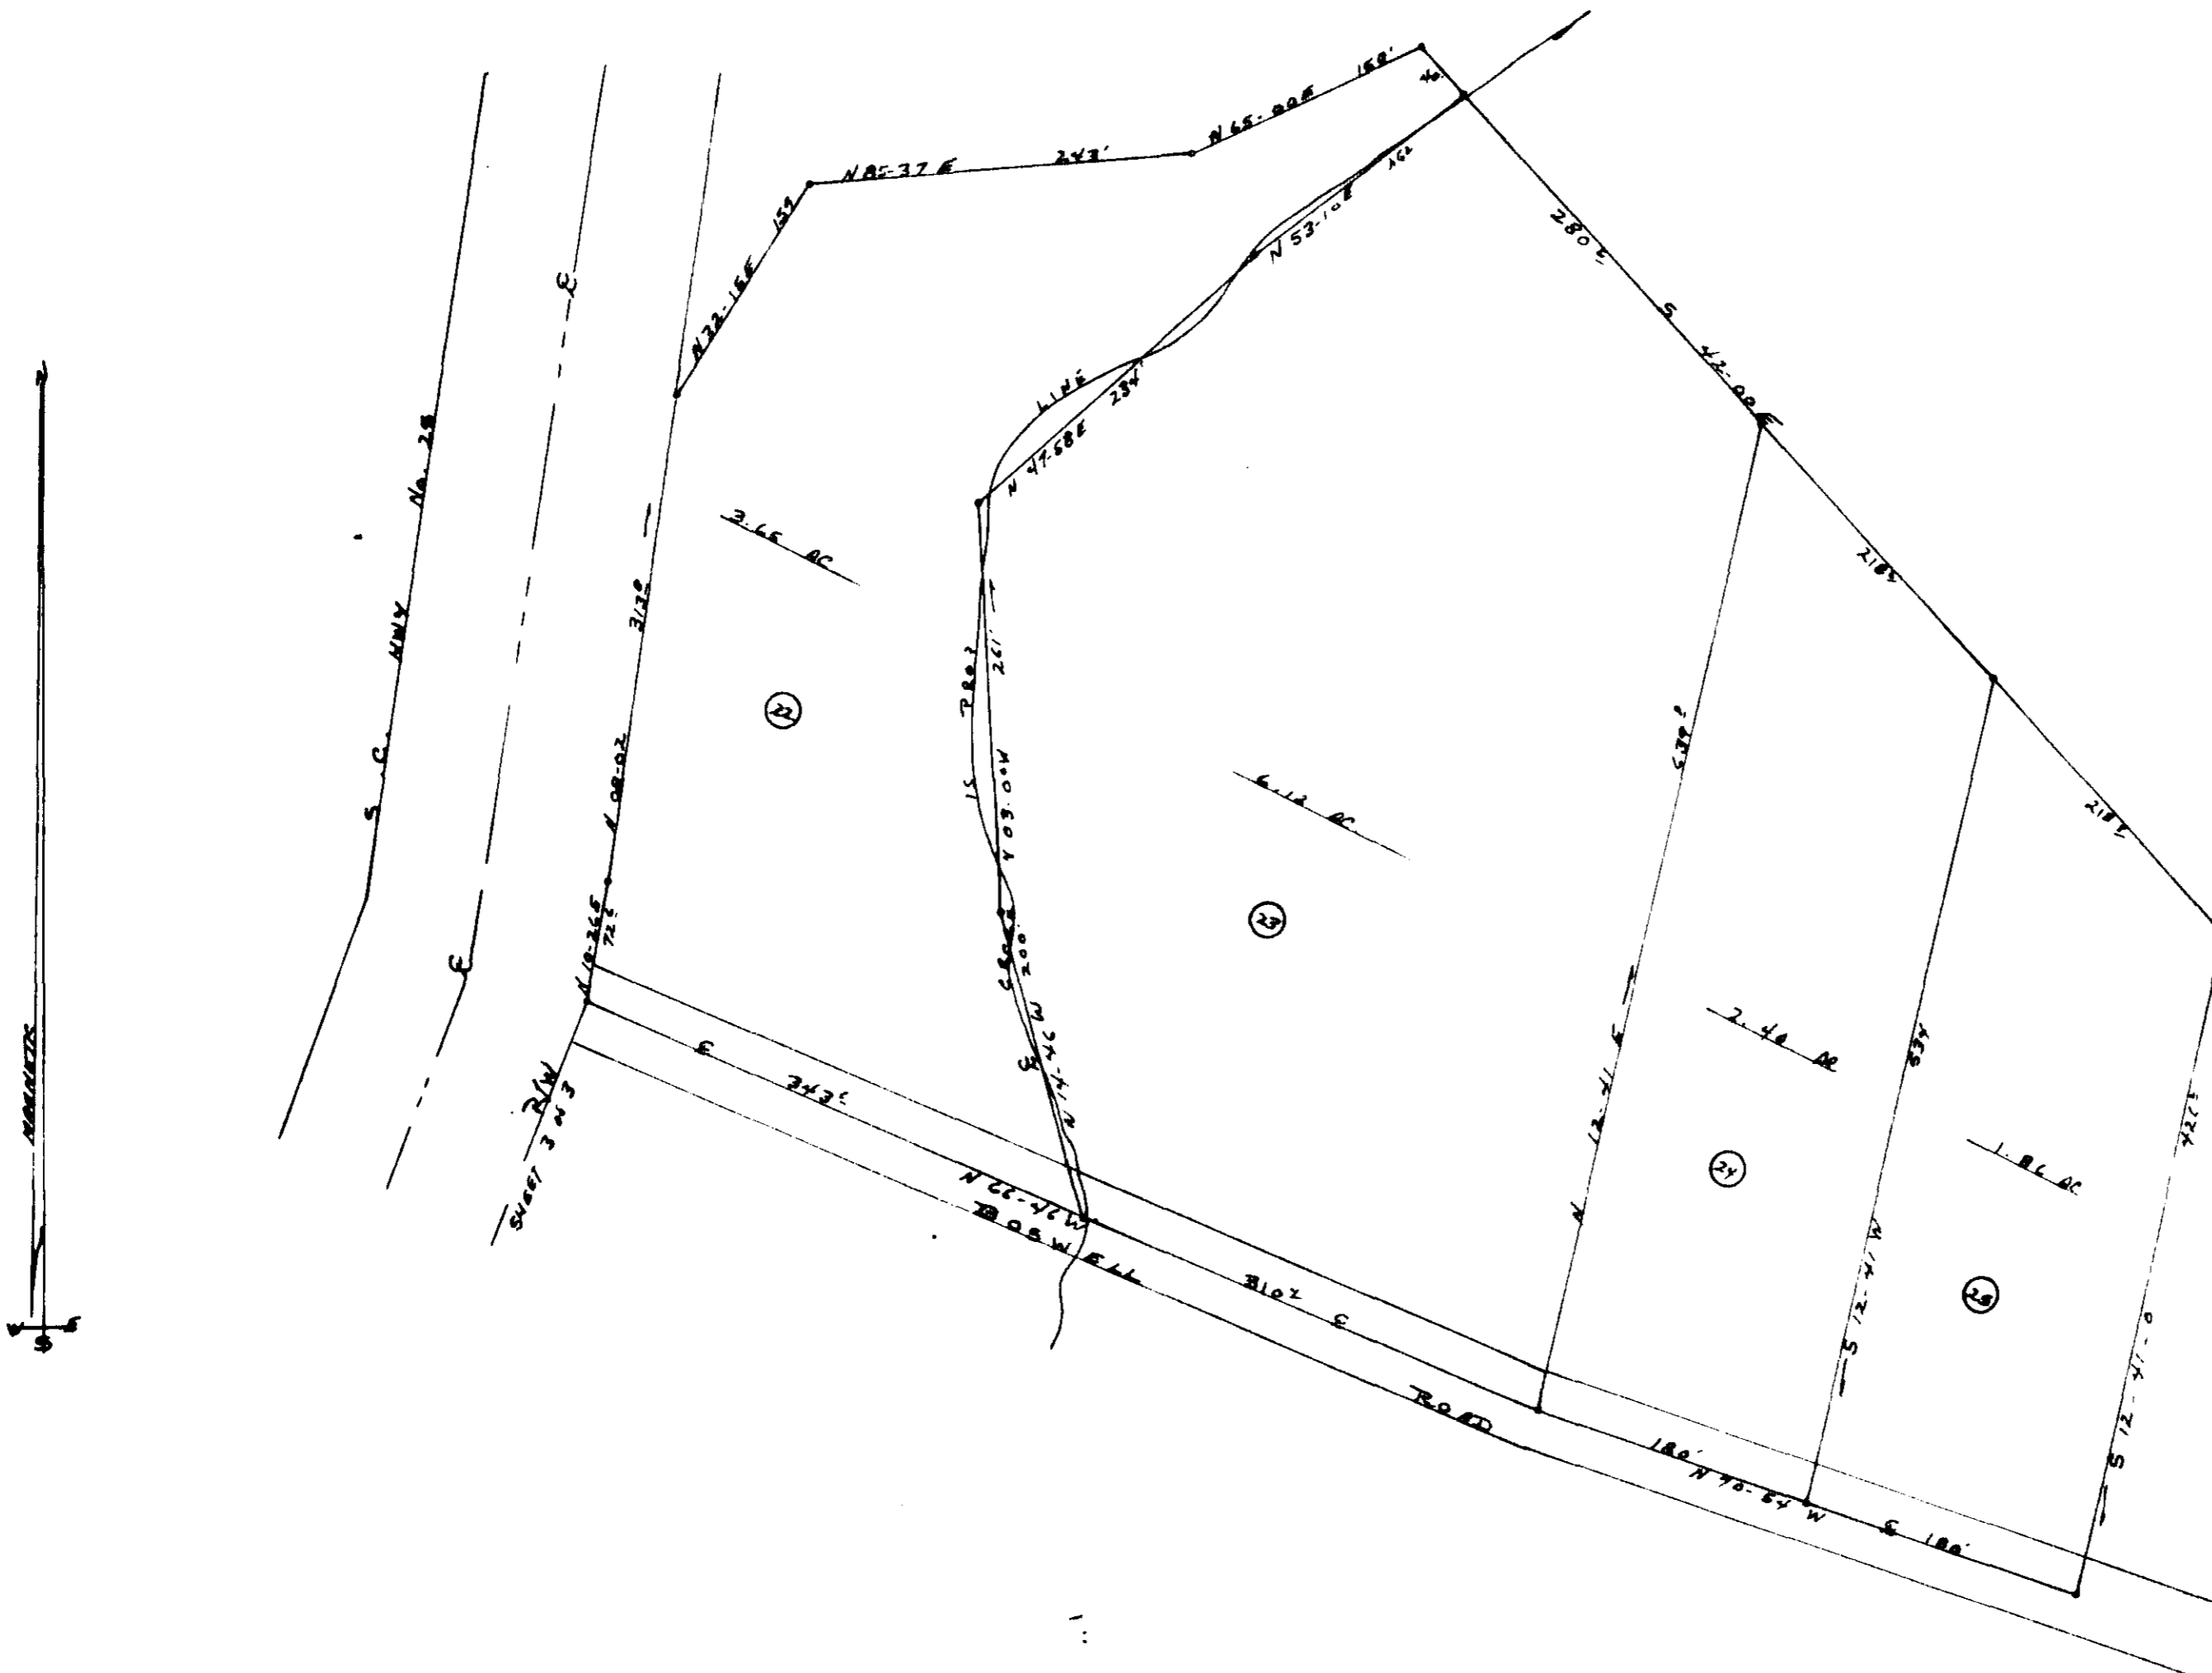


FILED
GREENVILLE CO. S. C.
MAY 16 4 56 PM '77
DONNIE S. TANKERSLEY
R.M.C.

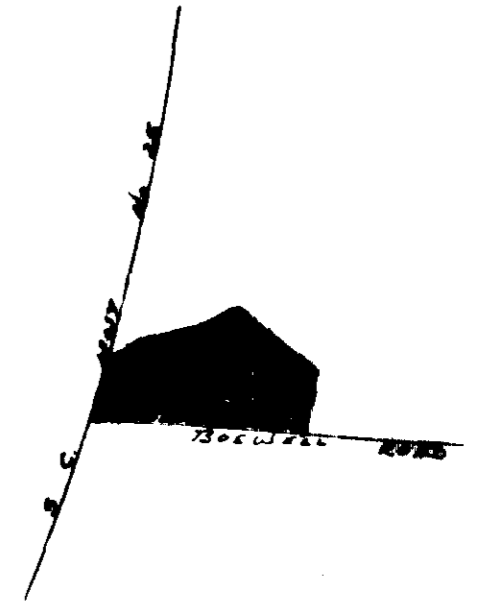

FINAL PLAT

CERTIFICATE OF OWNERSHIP AND DEDICATION

"The undersigned hereby acknowledge that I am (we are) the owner(s) of the property described and described herein and that I (we) hereby adopt this plan of subdivision with my (our) free consent and that I (we) establish the minimum building restriction lines, and hereby dedicate to public use as roads, streets, and easements, forever all areas so shown or indicated on said plat.

5-13-1977 Signed Don S. Tankersley
5-13-1977 Signed George Miller Jr.
_____-_____- Signed _____
_____-_____- Signed _____

CERTIFICATE OF ACCURACY

"I, Don S. Tankersley, certify that this plan was drawn by me (I signed under my supervision) (on actual survey made under my supervision) from true actual survey made by me (I signed description recorded in Book _____ Page _____ Book _____ Page _____ etc.) (other); that the error of closure as calculated by latitudes and departures is 1.20; that the boundaries not surveyed are shown as broken lines plotted from information found in Book _____ Page _____; that this plat was prepared in accordance with the Greenville County Subdivision Regulations as adopted.

5-13-1977 Signed Don S. Tankersley
DATE LICENSED ENGINEER OR REGISTERED SURVEYOR

S. C. Registration No. 100

CERTIFICATE OF APPROVAL FOR RECORDING

"I hereby certify that the subdivision plan shown hereon has been found to comply with the Subdivision Regulations for Greenville County, with the exception of such variations, if any, as are noted in the minutes of the Greenville County Planning Commission of Greenville County, South Carolina, and that it has been approved for recording in the office of the County Register of Deeds Conveyances."

May 13 - 1977 Signed George J. Carter
DATE DIRECTOR OF PLANNING
GREENVILLE COUNTY PLANNING COMMISSION

SUMMARY PLAT

FILE NUMBER

77-114

✓ 5P-87

31123

MAY 16 1977

Plat Filed This 16 day of May 1977.
And Recorded in Vol. _____ Page 51 of _____ M
Donnie S. Tankersley
Register Means Compliance Greenville County, S. C.

NOTE: 5' DRAINAGE
AND UTILITY EASEMENT
ALONG SIDE AND
REAR PROPERTY LINES

MICROFILMED

