
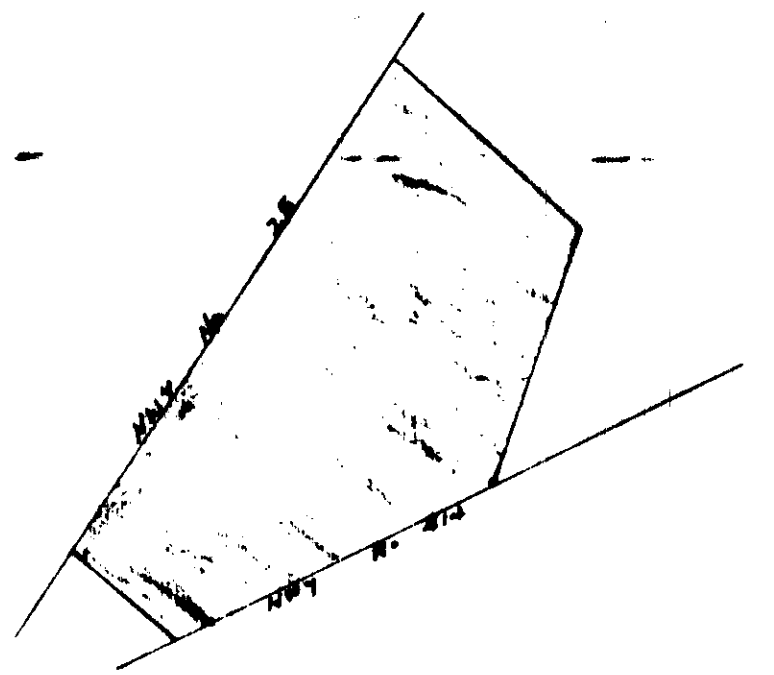


FILED
GREENVILLE, CO. S. C.
MAY 16 4 56 PM '77
DENNIE S. TANKERSLEY
R.M.C.

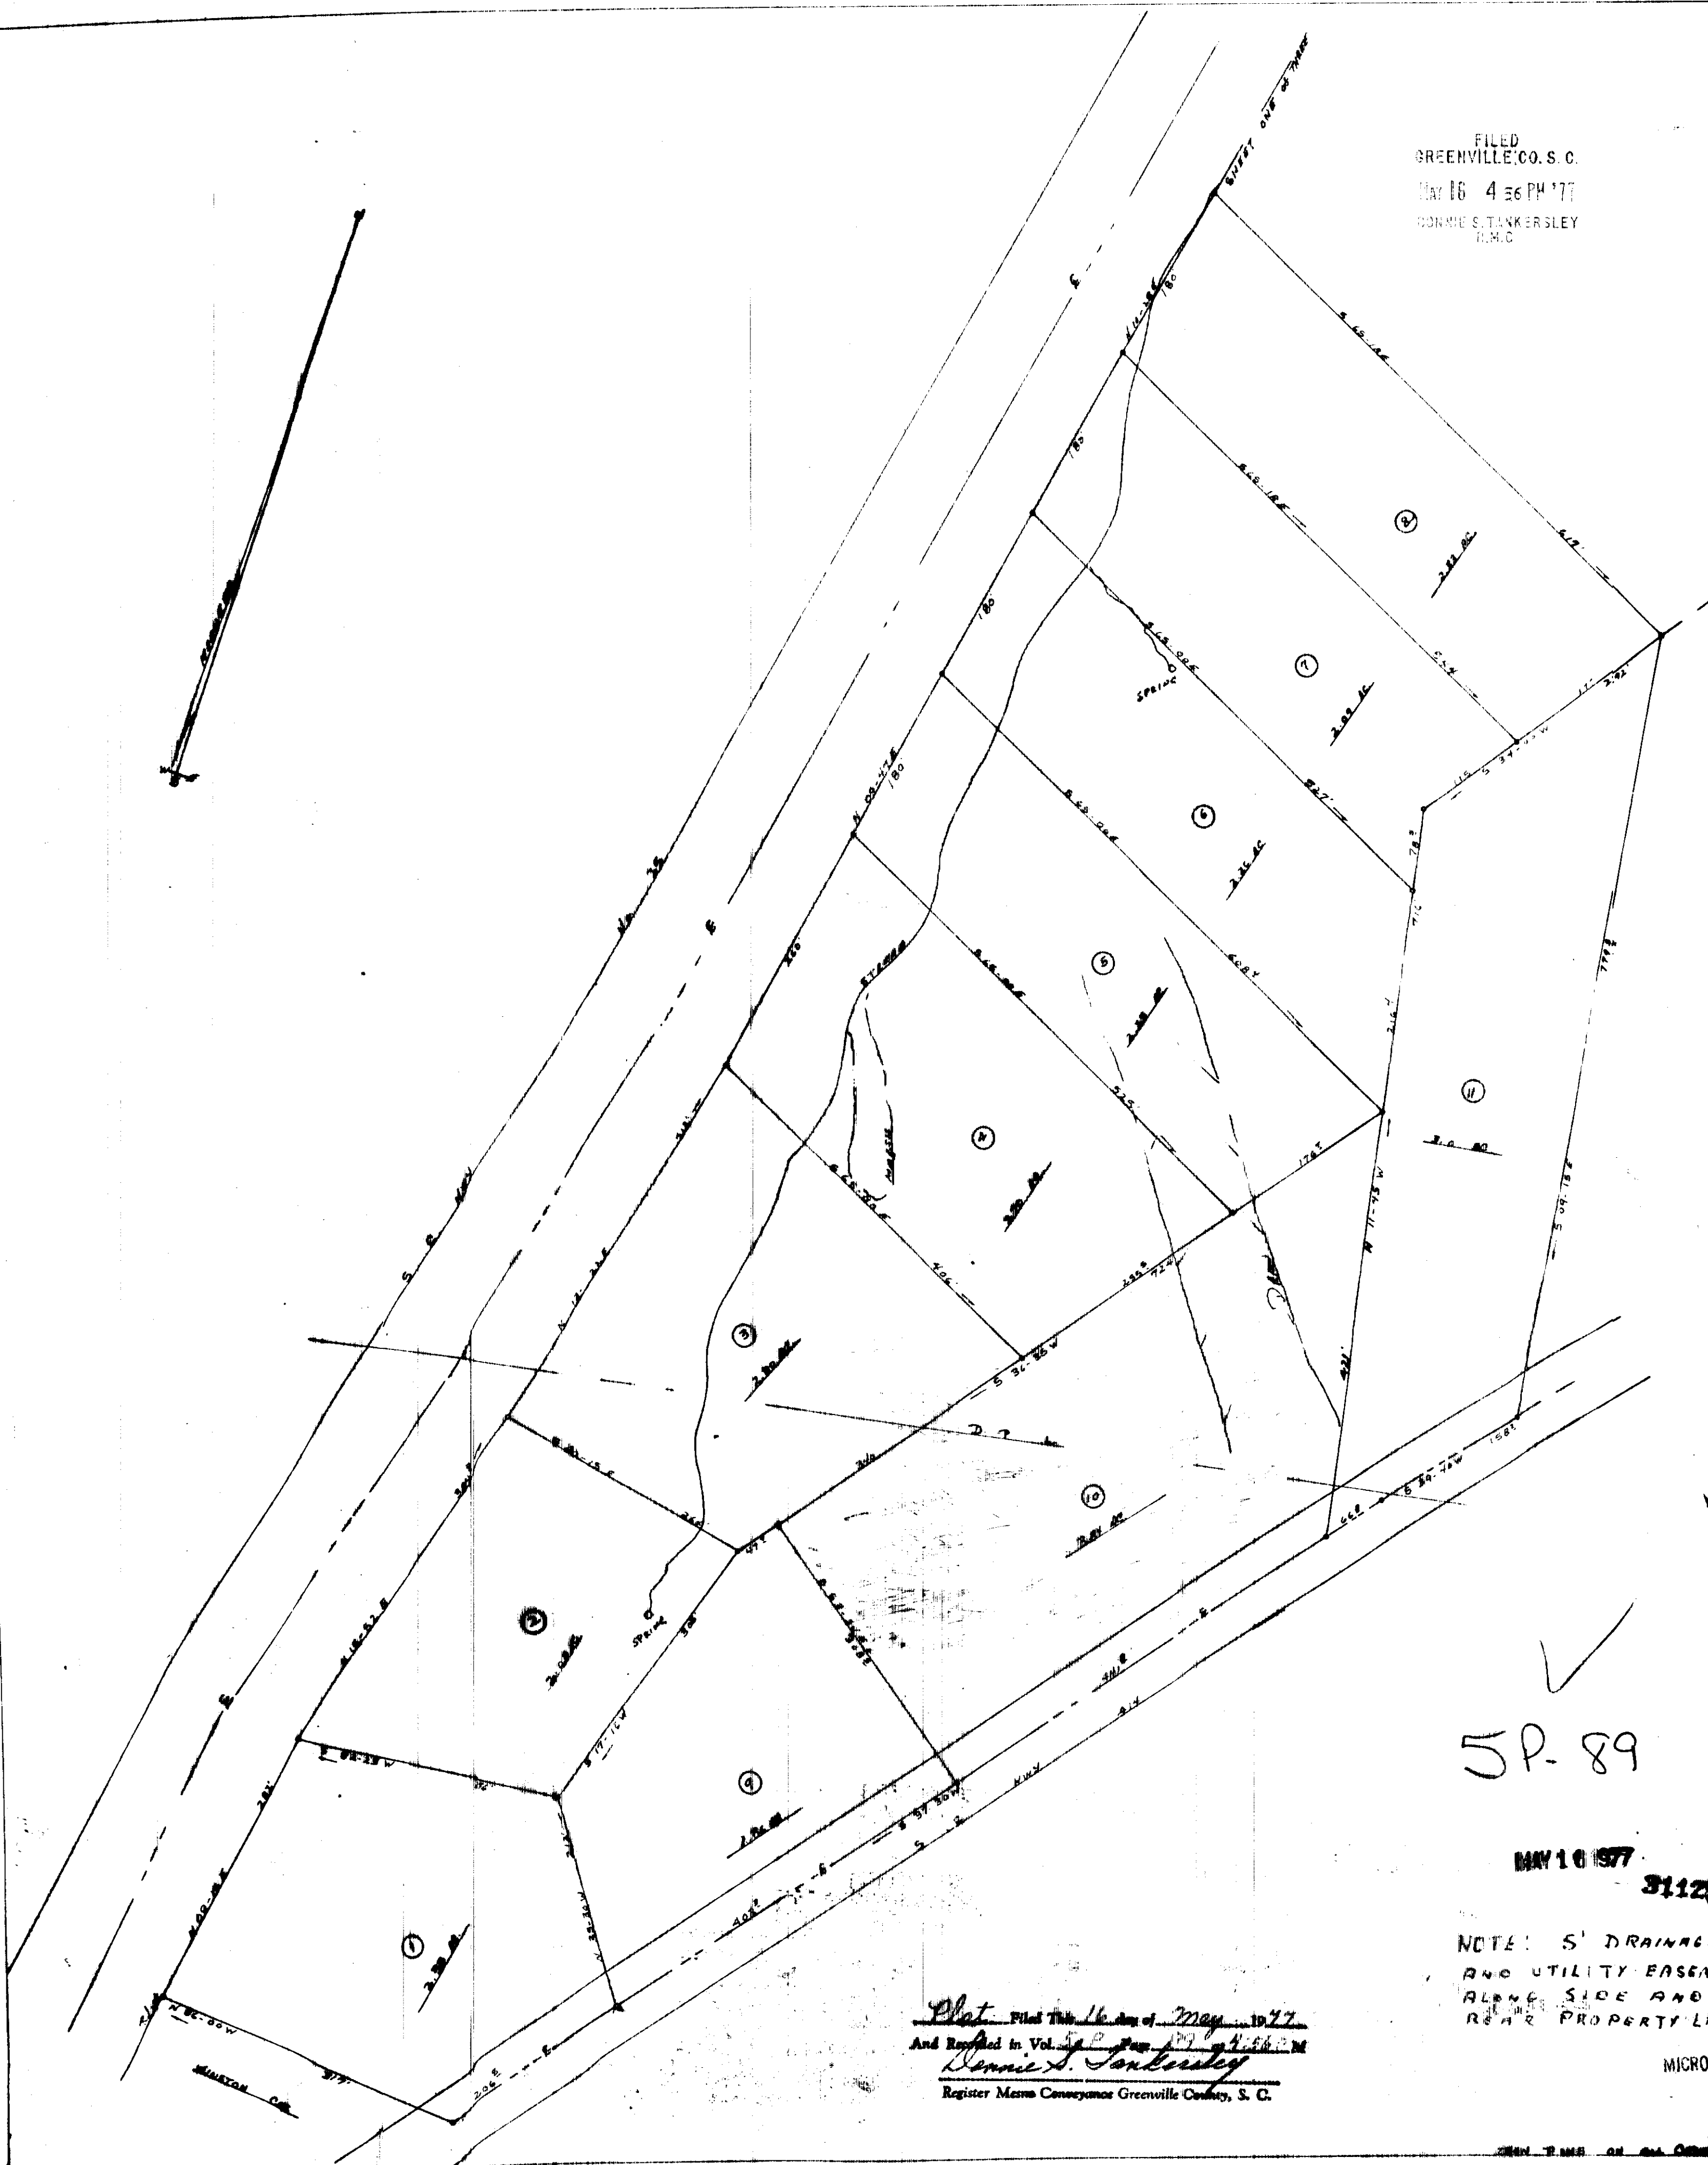

FINAL PLAT

CERTIFICATE OF OWNERSHIP AND DEDICATION

"We, the undersigned, hereby acknowledge that I am (we are) the owner(s) of the property shown and described herein and that I (we) hereby adopt this plan of subdivision with my (our) free consent and that I (we) establish the minimum building restriction lines, and hereby dedicate to public use as roads, streets, and easements, forever all areas as shown or indicated on said plat.

5-12-1977 Signed Winston S. Bell
 5-13-1977 Signed Denise S. Tankersley
 1-1- Signed _____
 1-1- Signed _____

CERTIFICATE OF ACCURACY

"I, Denise S. Tankersley, certify that this plat was drawn by the (draftsman) Winston S. Bell under my supervision (or actual direction) from an actual survey made by me (or description recorded in Book _____ Page _____ Book _____ Page _____ etc.) (other); that the error of closure as calculated by latitudes and departures is 0.0000; that the boundaries not surveyed and shown as broken lines plotted from information found in Book _____ Page _____ that this plat was prepared in accordance with the Greenville County Subdivision Regulations as adopted.

5-2-77 DATE Denise S. Tankersley
 LICENSED ENGINEER OR REGISTERED SURVEYOR

S. C. Registration No. 4402

CERTIFICATE OF APPROVAL FOR RECORDING

"I hereby certify that the subdivision plat shown herein has been found to comply with the Subdivision Regulations for Greenville County, with the exception of such variances, if any, as are noted in the minutes of the Greenville County Planning Commission of Greenville County, South Carolina, and that it has been approved for recording in the office of the County Register of Mosaic Conveyances.

May 16, 1977 DATE Rayce J. Carter
 DIRECTOR OF PLANNING
 GREENVILLE COUNTY PLANNING COMMISSION

SUMMARY PLAT

FILE NUMBER

77-114

5P-89

MAY 16 1977
 31128

NOTE: 5' DRAINAGE AND UTILITY EASEMENT ALONG SIDE AND REAR PROPERTY LINES

Plat Filed This 16 day of May, 1977
 And Recorded in Vol. 5P Page 89 of 4:56 P.M.
Denise S. Tankersley
 Register Mosaic Conveyances Greenville County, S. C.

MICROFILMED

Winston S. Bell
 OWNER SURVEYOR

NO. OF ACRES: 24.56

NO. OF LOTS: 11 DATE: 5-2-1977

