

FINAL PLAT

CERTIFICATE OF OWNERSHIP AND DEDICATION

"The undersigned hereby acknowledge that I am (we are) the owner(s) of the property shown and described hereon and that I (we) hereby adopt this plan of subdivision with my (our) free consent and that I (we) establish the minimum building restriction lines, and hereby dedicate to public use as roads, streets, and easements, forever all areas so shown or indicated on said plat.

6 / 15 / 1977 Signed *Wm. G. Fant*
 / / / Signed _____
 / / / Signed _____
 / / / Signed _____

CERTIFICATE OF ACCURACY

"I, William G. Fant, certify that this plat was (drawn by me) (drawn under my supervision) (an actual survey made under my supervision) from (an actual survey made by me) (deed description recorded in Book _____ Page _____ Book _____ Page _____, etc.) (other); that the error of closure as calculated by latitudes and departures is _____; that the boundaries not surveyed are shown as broken lines plotted from information found in Book _____ Page _____; that this plat was prepared in accordance with the Greenville County Subdivision Regulations as adopted.

6-15-77 DATE Signed *William G. Fant*
 LICENSED ENGINEER OR REGISTERED SURVEYOR
 S. C. Registration No. 6266

CERTIFICATE OF APPROVAL FOR RECORDING

"I hereby certify that the subdivision plat shown hereon has been found to comply with the Subdivision Regulations for Greenville County, with the exception of such variances, if any, as are noted in the minutes of the Greenville County Planning Commission of Greenville County, South Carolina, and that it has been approved for recording in the office of the County Register of Mense Conveyance."

7/27/77 DATE Signed *Royce J. Carter*
 DIRECTOR OF PLANNING
 GREENVILLE COUNTY PLANNING COMMISSION

FILE NUMBER

77-118

SECTION NO. 3

DEVENGER PLACE


DEVENGER ROAD LAND CO. OWNER DALTON & NEVES CO. ENGINEERS

NO. OF ACRES 8.02 MILES OF NEW ROADS 0.19

NO. OF LOTS 23 DATE JUNE, 1977

ZONED R-20

SCALE 1" = 100'

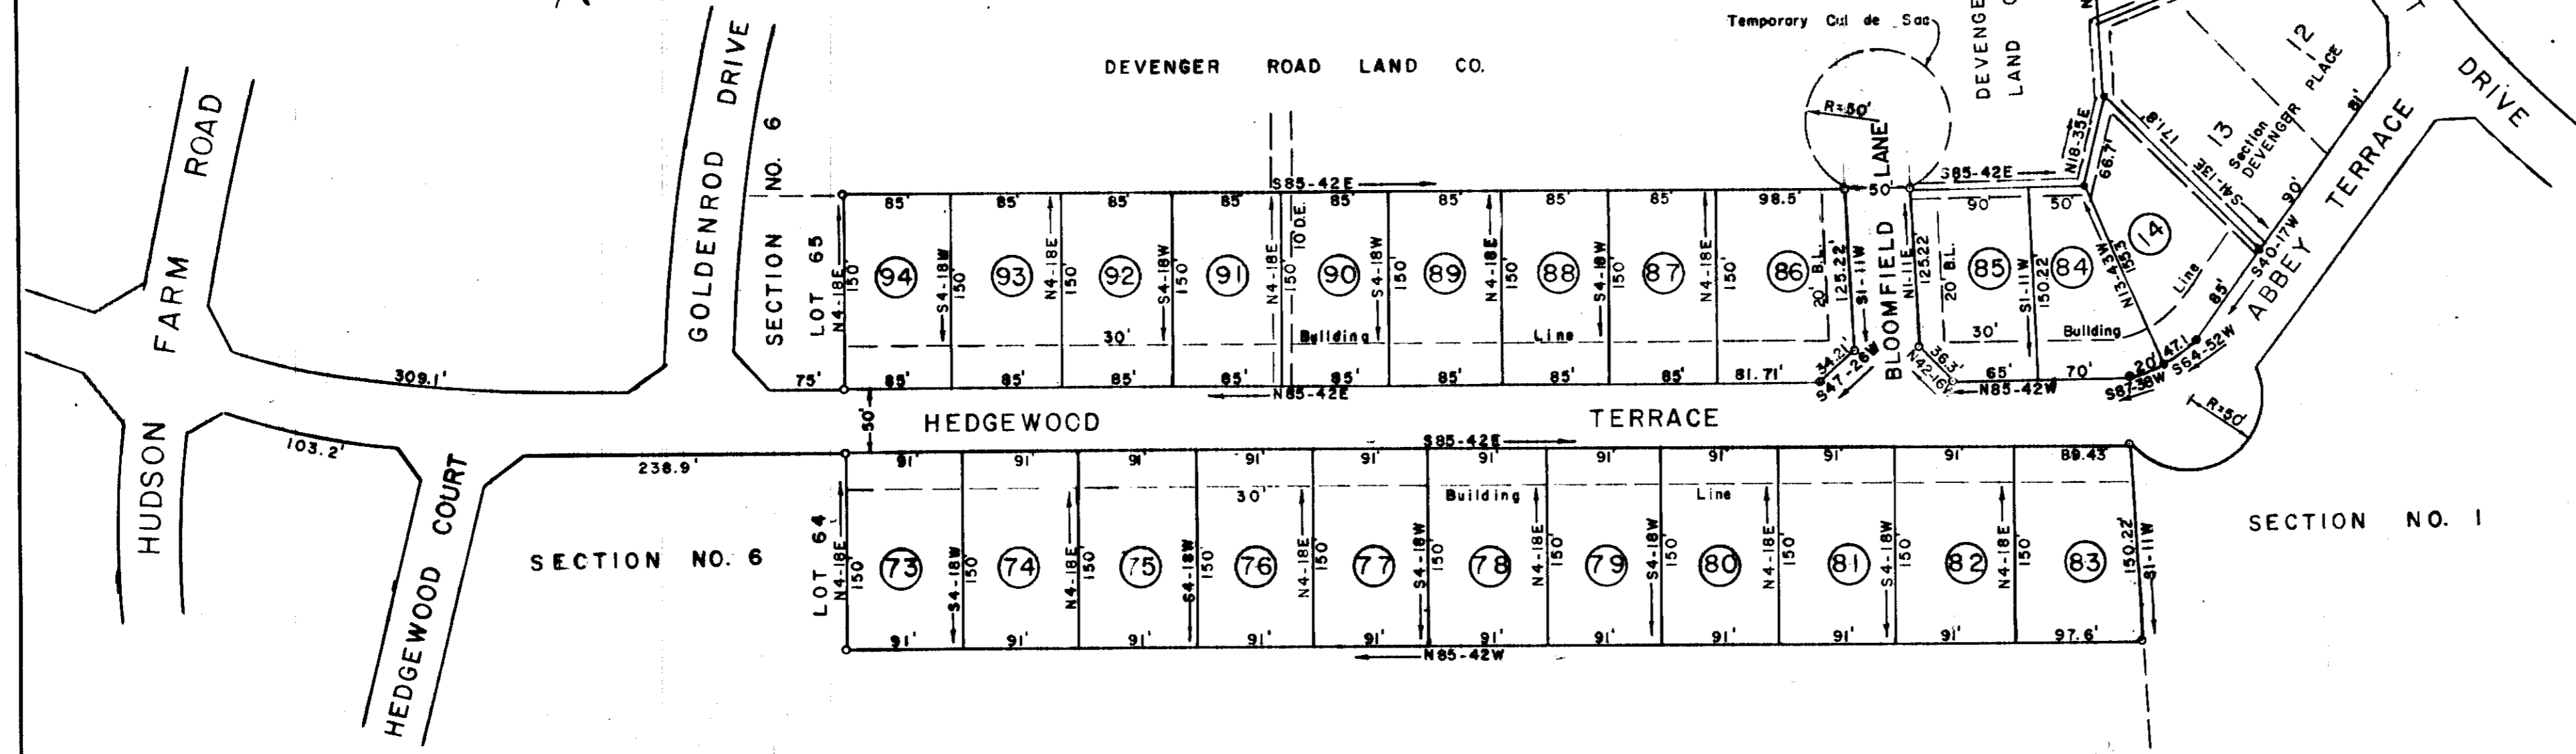

ESTATE OF F. H. HUDSON

FOR DEDICATION OF ROADS SEE DEDICATION BOOK PAGE 248

Plat Filed This 27 day of July 1977
 And Registered in Vol. 5-P Page 99 on 8-10-77
Dennis S. Tankersley
 Register Mense Conveyance Greenville County, S. C.

2879 ✓

5-P-99

GREENVILLE CO. S.C.
 JUN 27 2 30 PM '77
 DONNIE S. TANKERSLEY
 R.M.C.

5' Drainage & Utility Easement along all rear & side lot lines.
 Iron pins at all corners.