
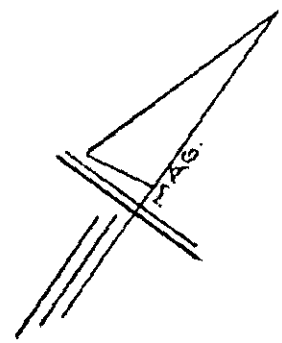


- W. M. RIDDLE -

MICROFILMED

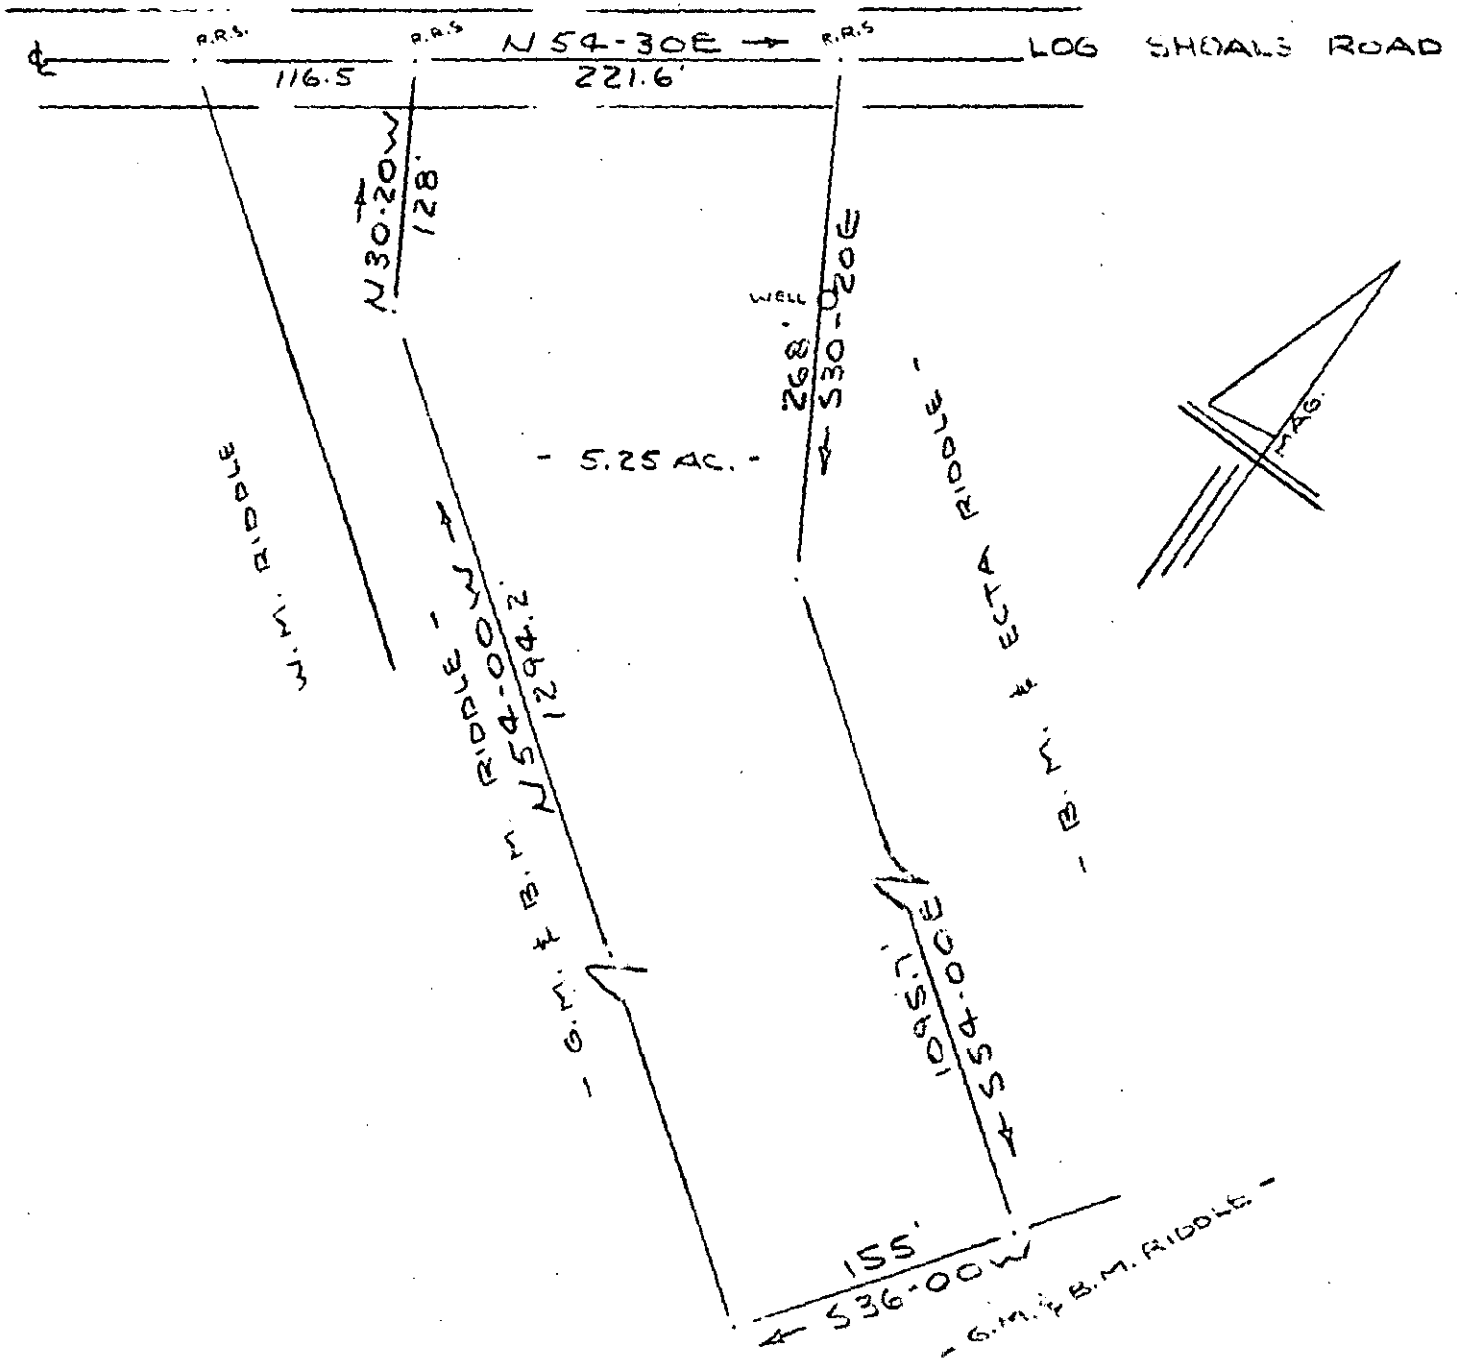


PROPERTY OF  
**GROVER & IRENE RIDDLE**

NEAR GREENVILLE, S.C.  
 SCALE 1" = 100' 23 JAN 1976

22660

15-Q-97

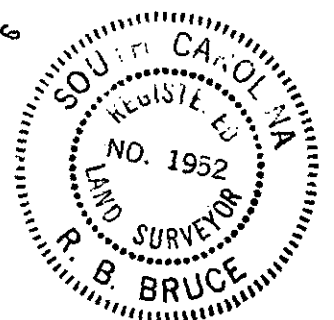

**CAROLINA SURVEYING CO.**  
 112 MANLY ST.  
 GREENVILLE, S. C.

RECORDING FEE  
 PAID \$ /- 00

FILED  
 GREENVILLE CO. S. C.  
 MAR 8 4 53 PM '76  
 DONNIE S. TANKERSLEY  
 R.M.C.