


MICROFILMED

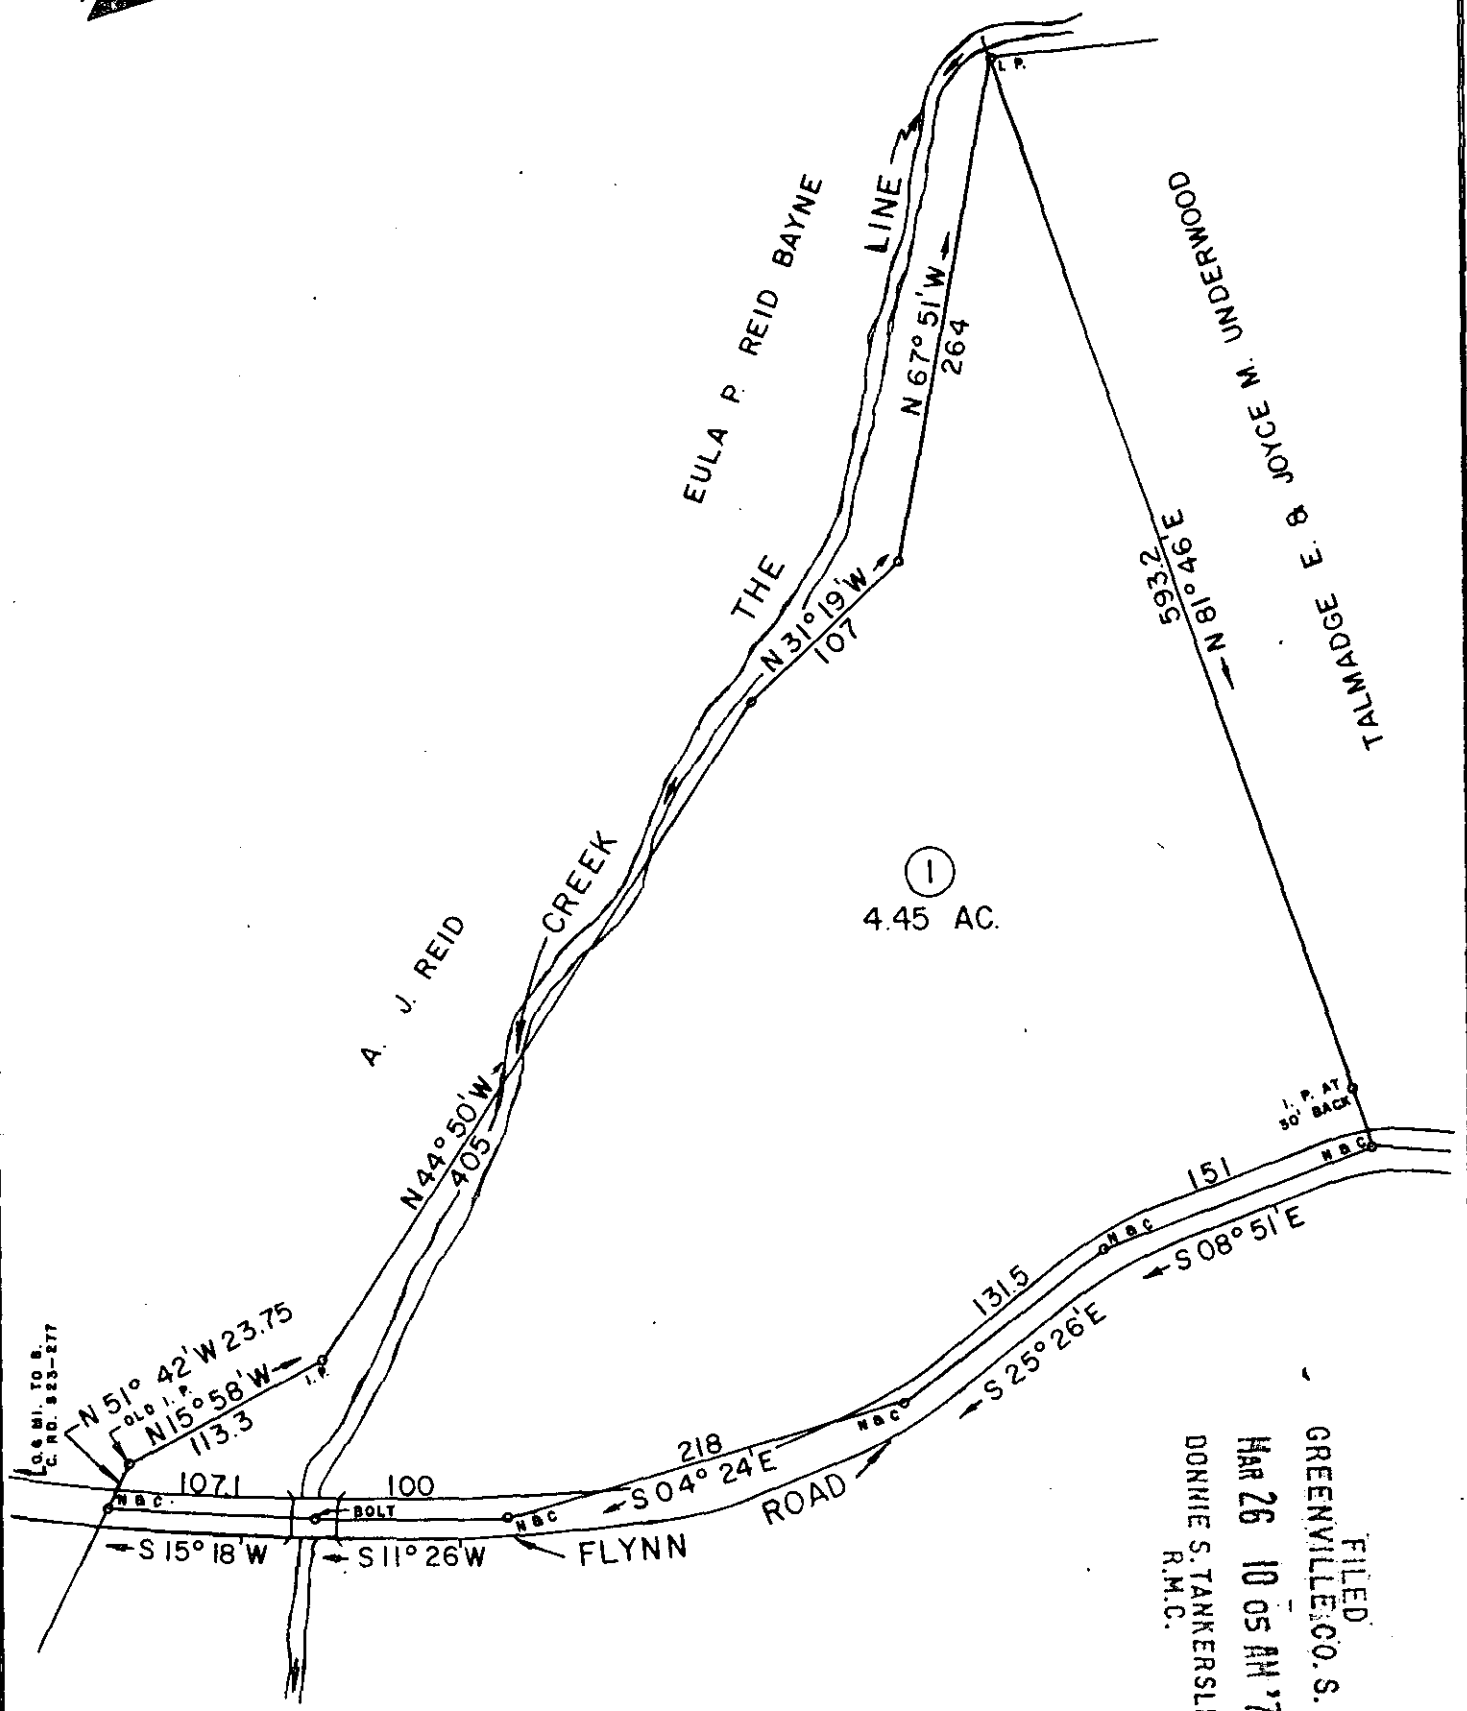


FILED  
 GREENVILLE CO. S. C.  
 MAR 26 10 05 AM '76  
 DONNIE S. TANKERSLEY  
 R.M.C.

✓ 5-Q-141

MAR 26 1976

24540

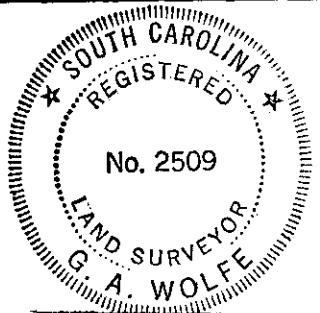

RECORDING FEE  
 PAID \$ 1.00

SURVEY FOR  
**TALMADGE E. & JOYCE M. UNDERWOOD**

LOCATED  
 LOCATED NEAR MT. LEBANON CHURCH, JORDAN COMMUNITY

**GREENVILLE - COUNTY**      **SOUTH CAROLINA**

SCALE 1" = 100'      SURVEYED MARCH 3, 1976

WOLFE & HUSKEY, INC. ENGINEERING and SURVEYING  
 P. O. BOX 35 · LYMAN, S. C. 29365