
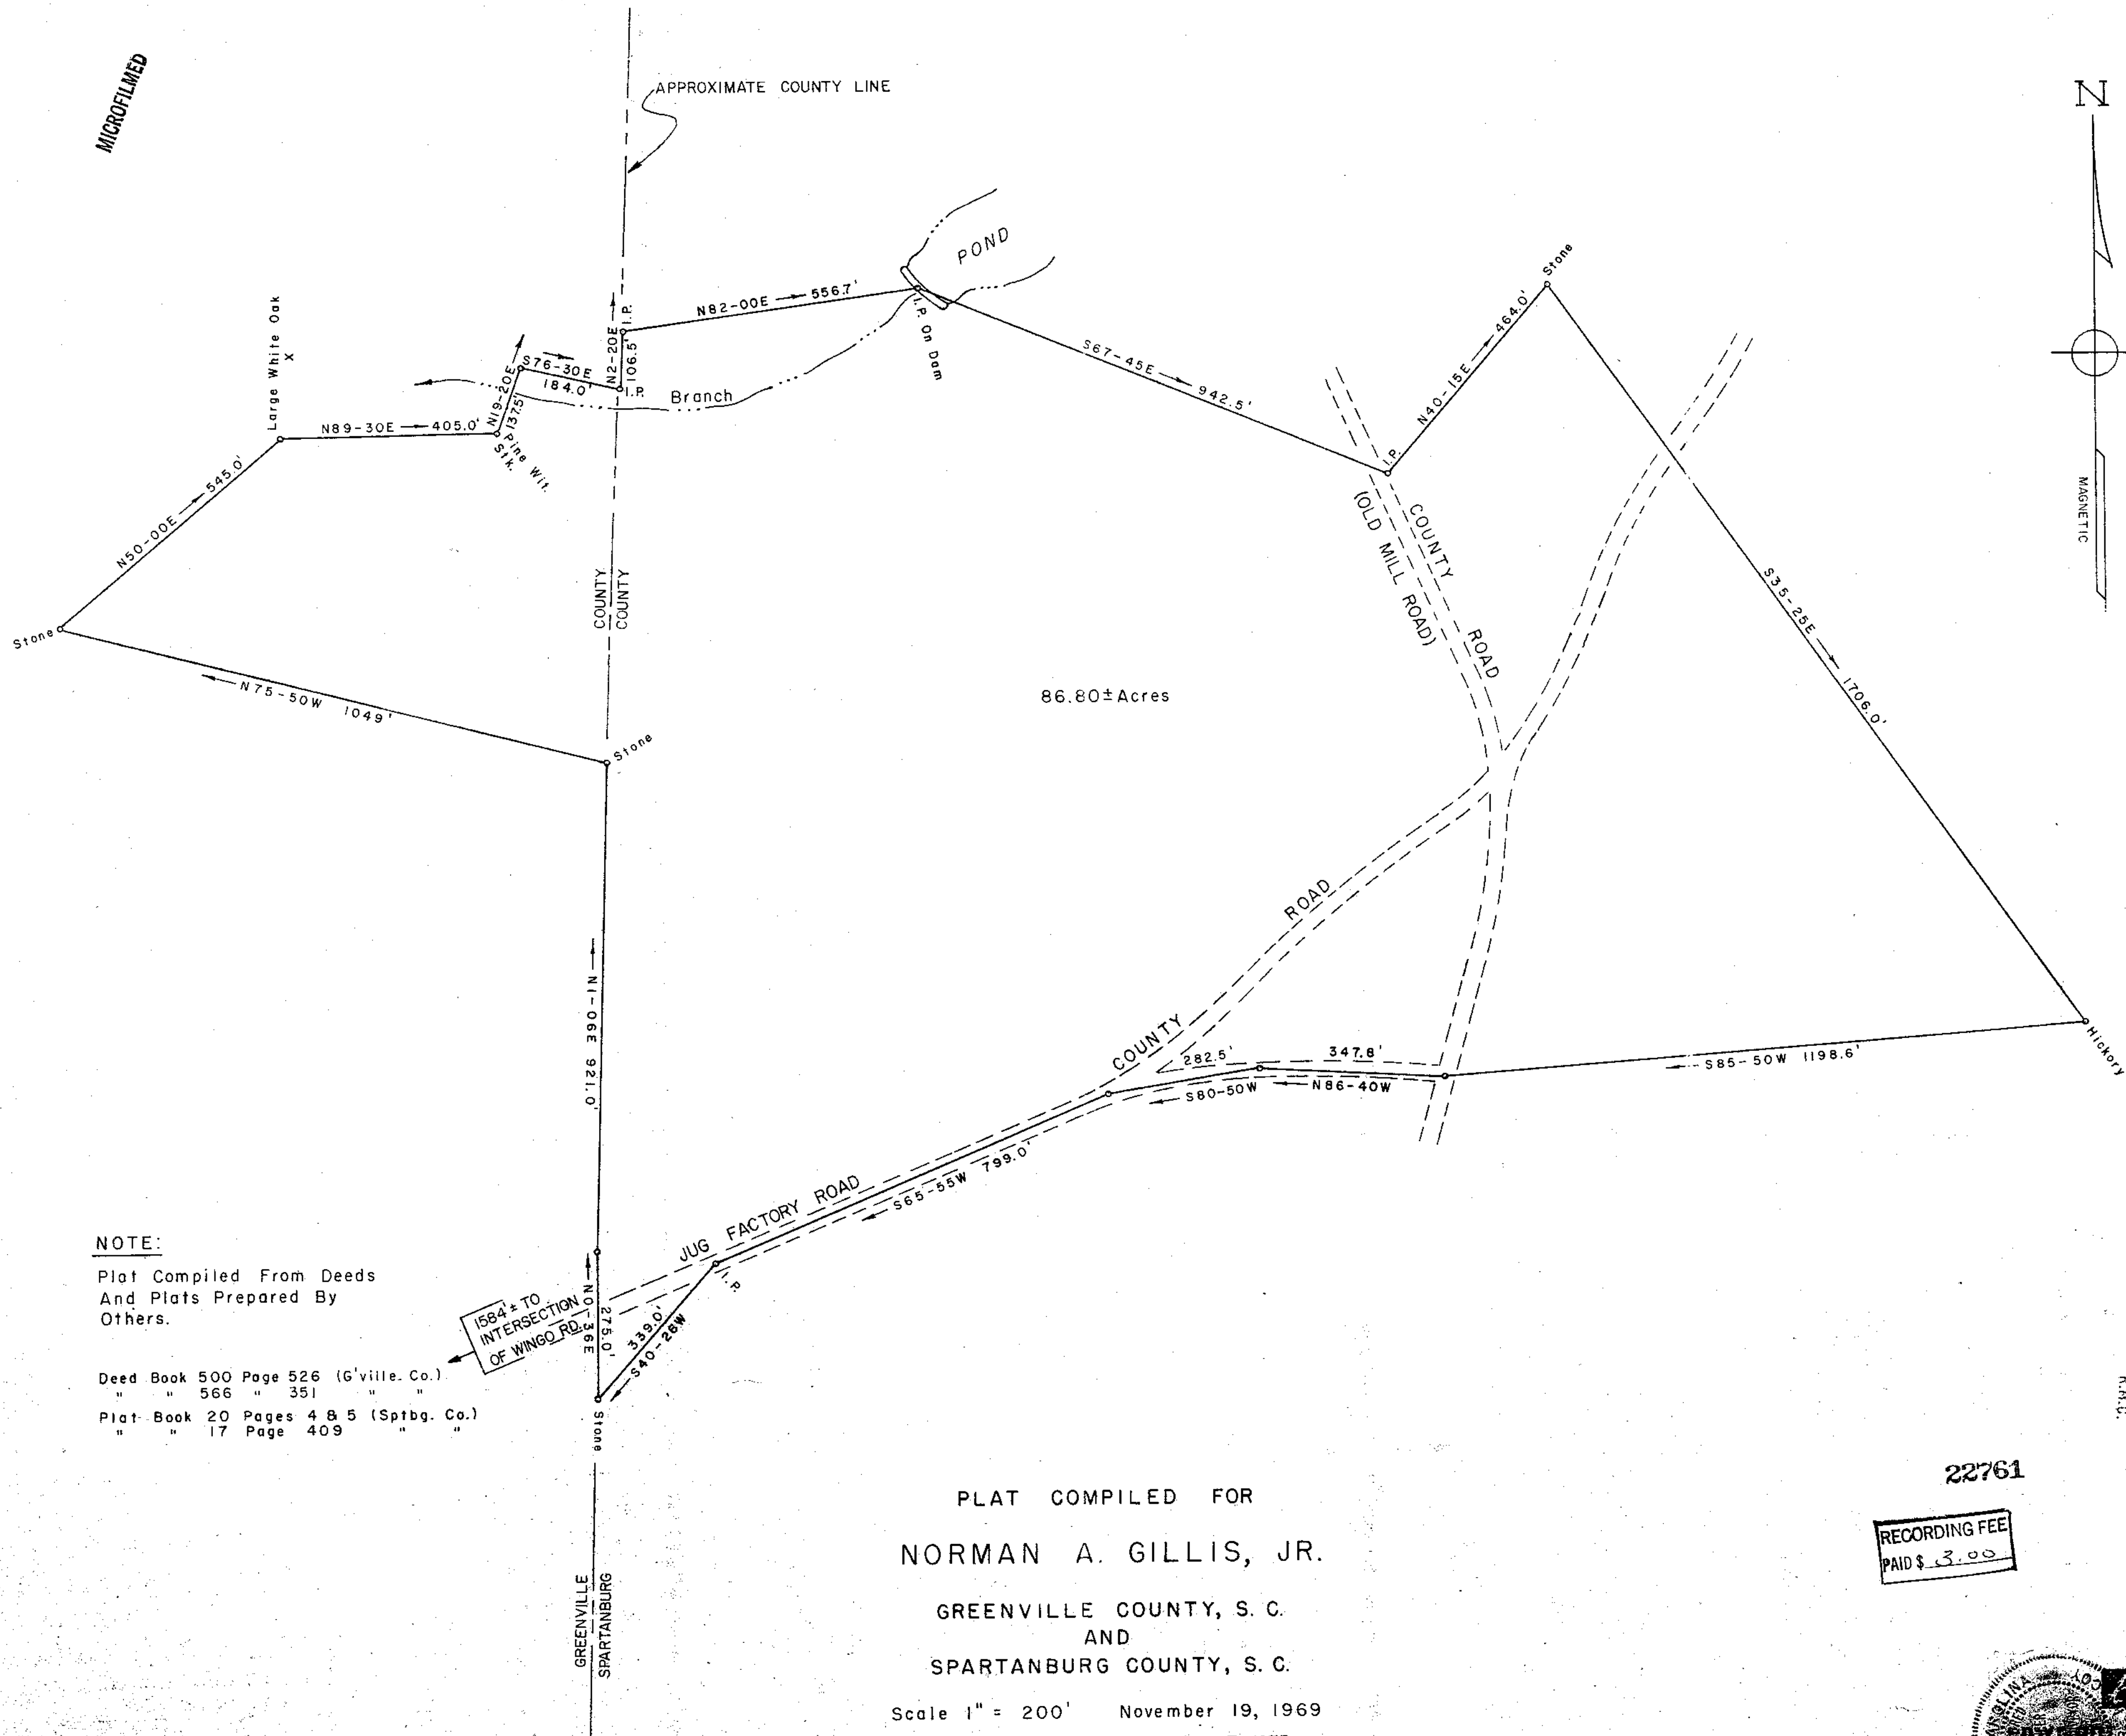


MICROFILMED

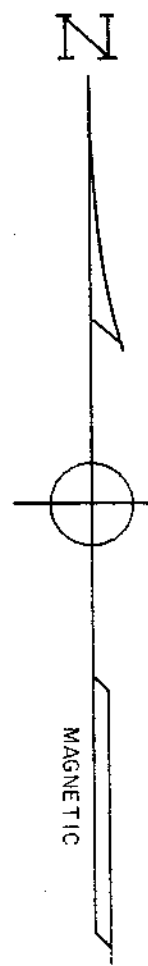

NOTE:

Plat Compiled From Deeds
And Plats Prepared By
Others.

Deed Book 500 Page 526 (Greenville Co.)
" " 566 " 351 " "
Plat Book 20 Pages 4 & 5 (Spartanburg Co.)
" " 17 Page 409 " "

1584± TO
INTERSECTION
OF WINGO RD.


PLAT COMPILED FOR
NORMAN A. GILLIS, JR.
GREENVILLE COUNTY, S. C.
AND
SPARTANBURG COUNTY, S. C.

Scale 1" = 200' November 19, 1969
REVISED FEBRUARY 7, 1975

22761

RECORDING FEE
PAID \$ 3.00

FILED
GREENVILLE, S.C.
MAR 9 2 09 PM '76
DONNIE S. TANKERSLEY
R.M.C.

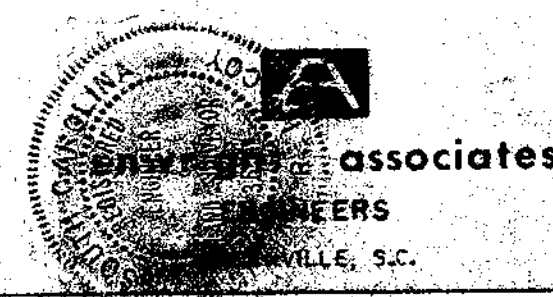

15-R-10 MAR 9 1976