


FILED  
GREENVILLE CO. S. C.  
MAR 16 4 47 PM '76  
DONNIE S. TANKERSLEY  
R.H.C.

MAR 16 1976  
23514

# COACHWOOD FOREST

LOCATED EAST OF SIMPSONVILLE, S. CAROLINA  
GREENVILLE COUNTY SCALE: 1"=100'

J. L. MONTGOMERY, III  
REGISTERED PROFESSIONAL  
SURVEYOR NUMBER 4552  
FEBRUARY-MARCH, 1976

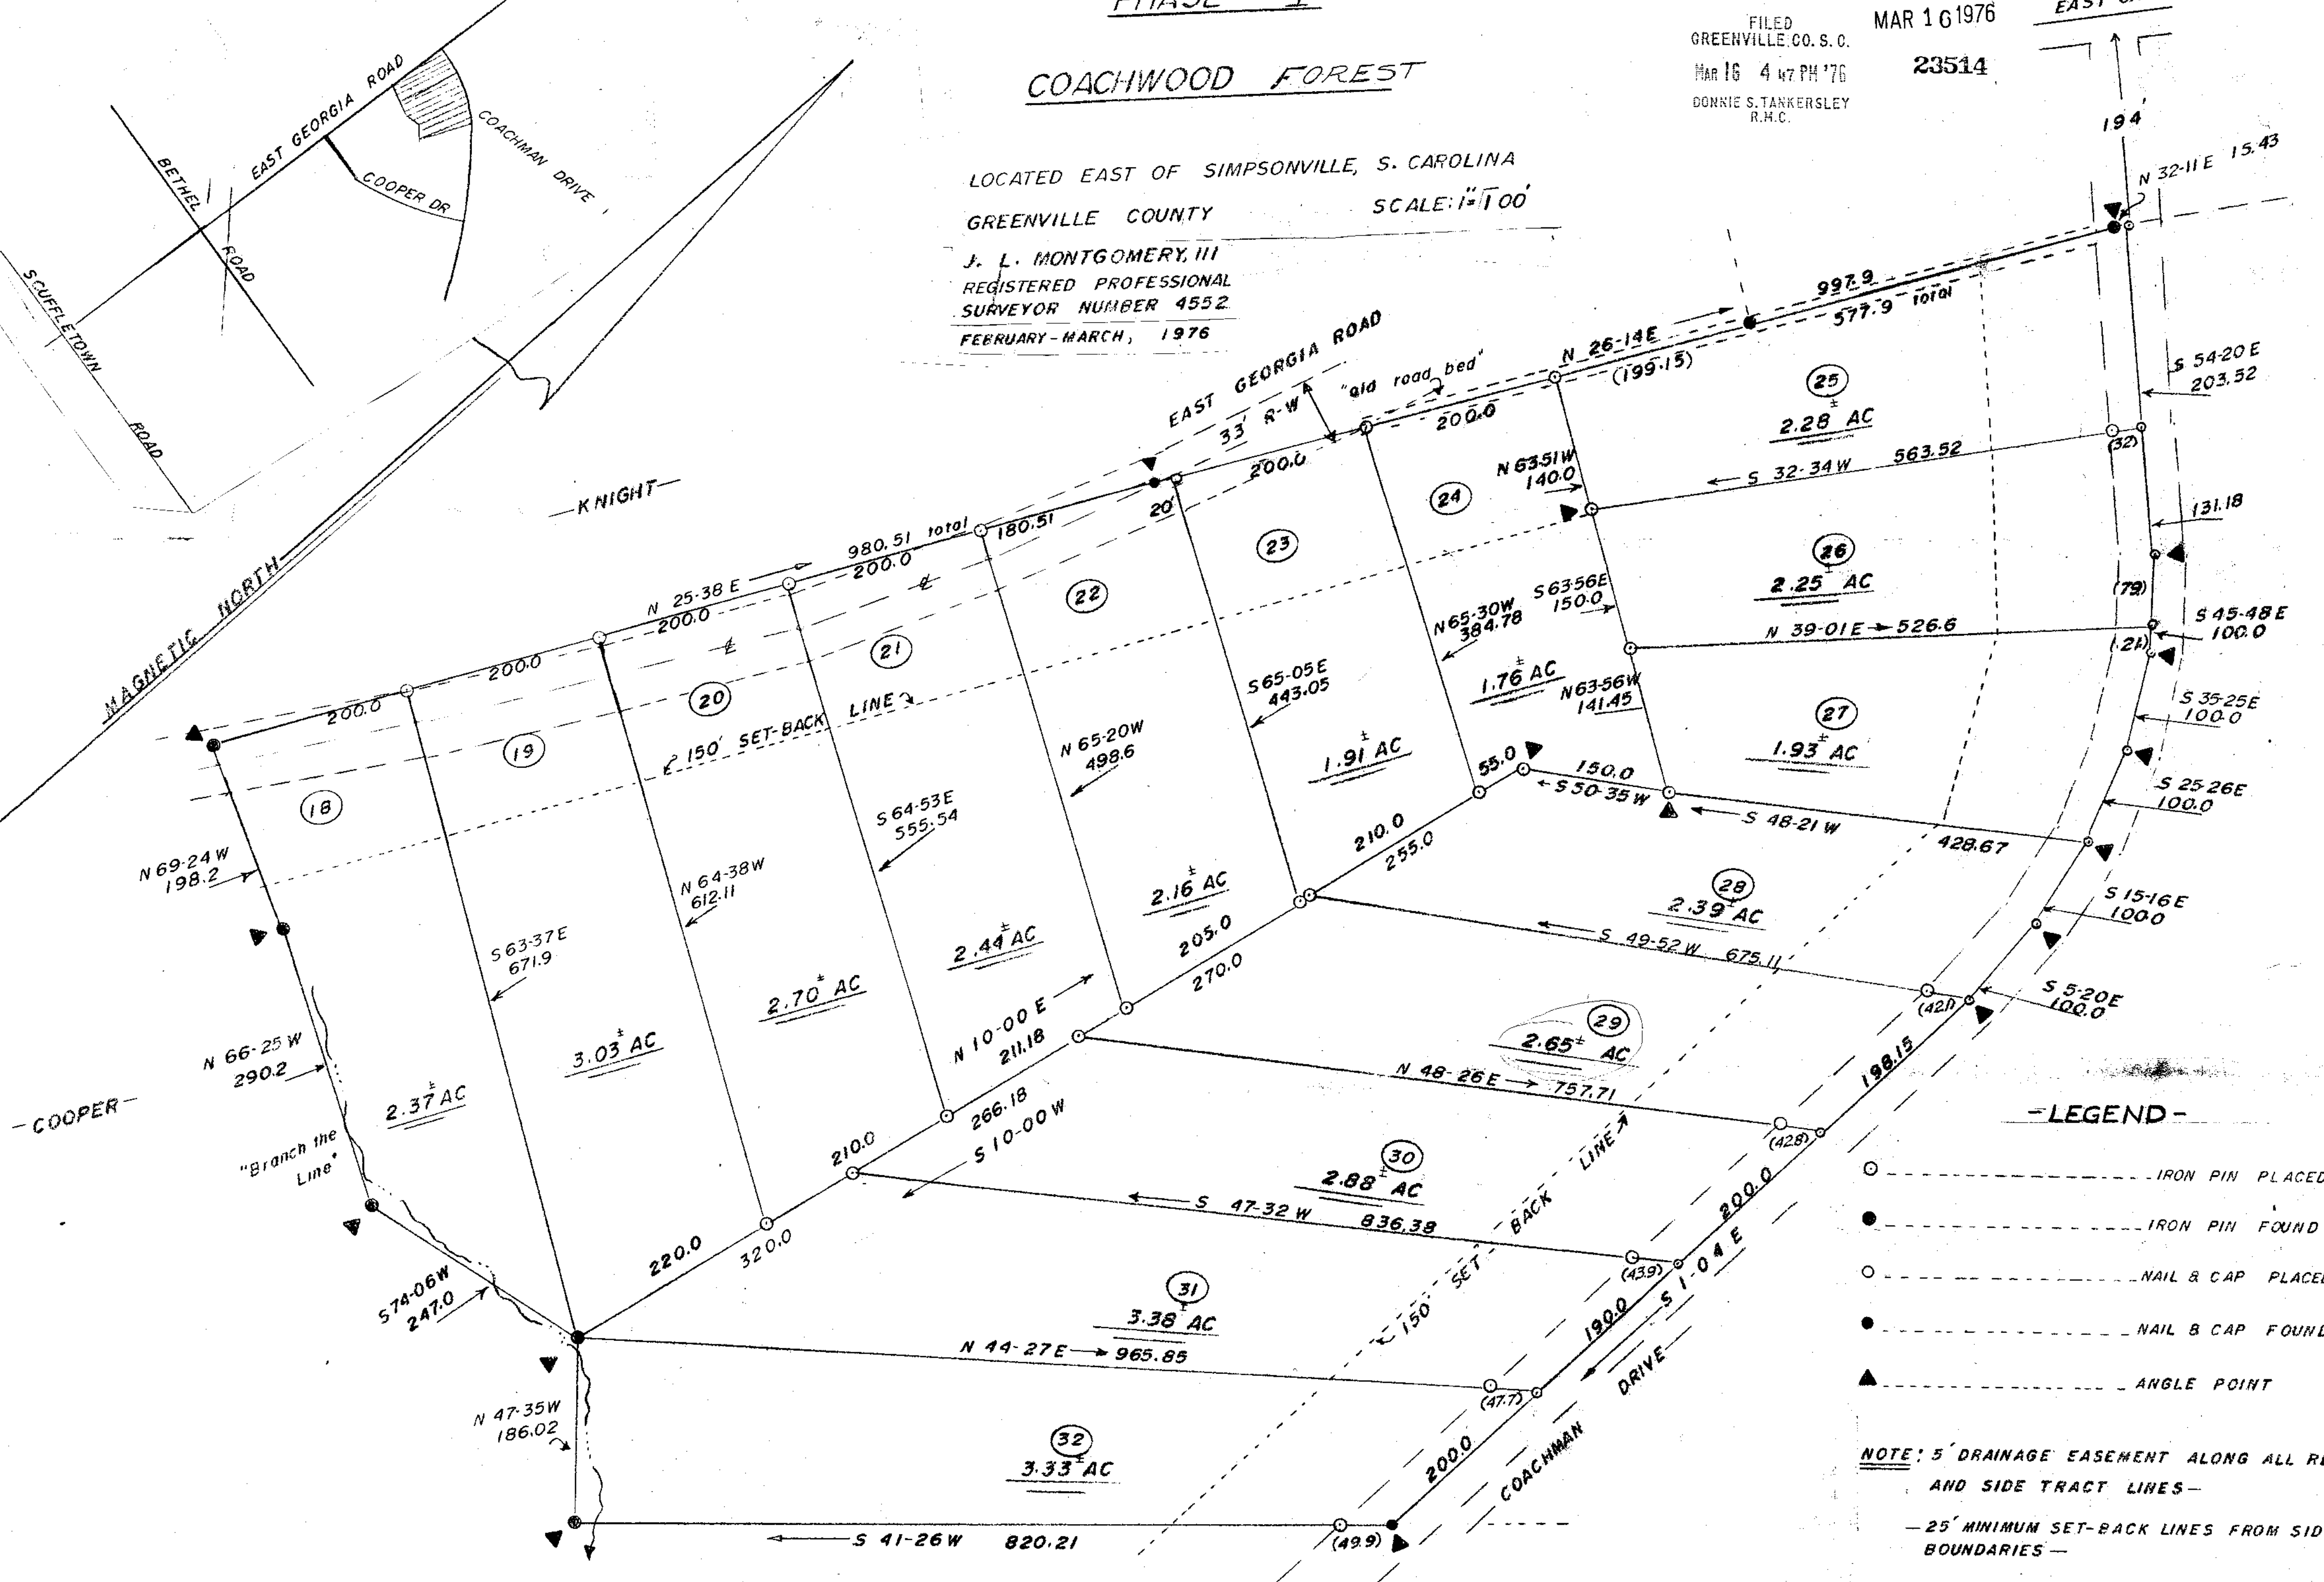

### -LEGEND-

- - IRON PIN PLACED
- - IRON PIN FOUND
- - NAIL & CAP PLACED
- - NAIL & CAP FOUND
- ▲ - ANGLE POINT

NOTE: 5' DRAINAGE EASEMENT ALONG ALL REAR AND SIDE TRACT LINES -  
- 25' MINIMUM SET-BACK LINES FROM SIDE BOUNDARIES -

-THOMAS-

15-R-14

RECORDING FEE  
PAID \$ 3.00



MICROFILMED