


FILED  
 GREENVILLE CO. S. C.  
 APR 9 11 15 AM '76  
 DONNIE S. TANKERSLEY  
 R.M.C.

PLAT  
 Filed in the Office of the Register of Deeds  
 and Recorded in Vol. 18, Page 18  
 of the Greenville County, S. C.  
 Register of Deeds

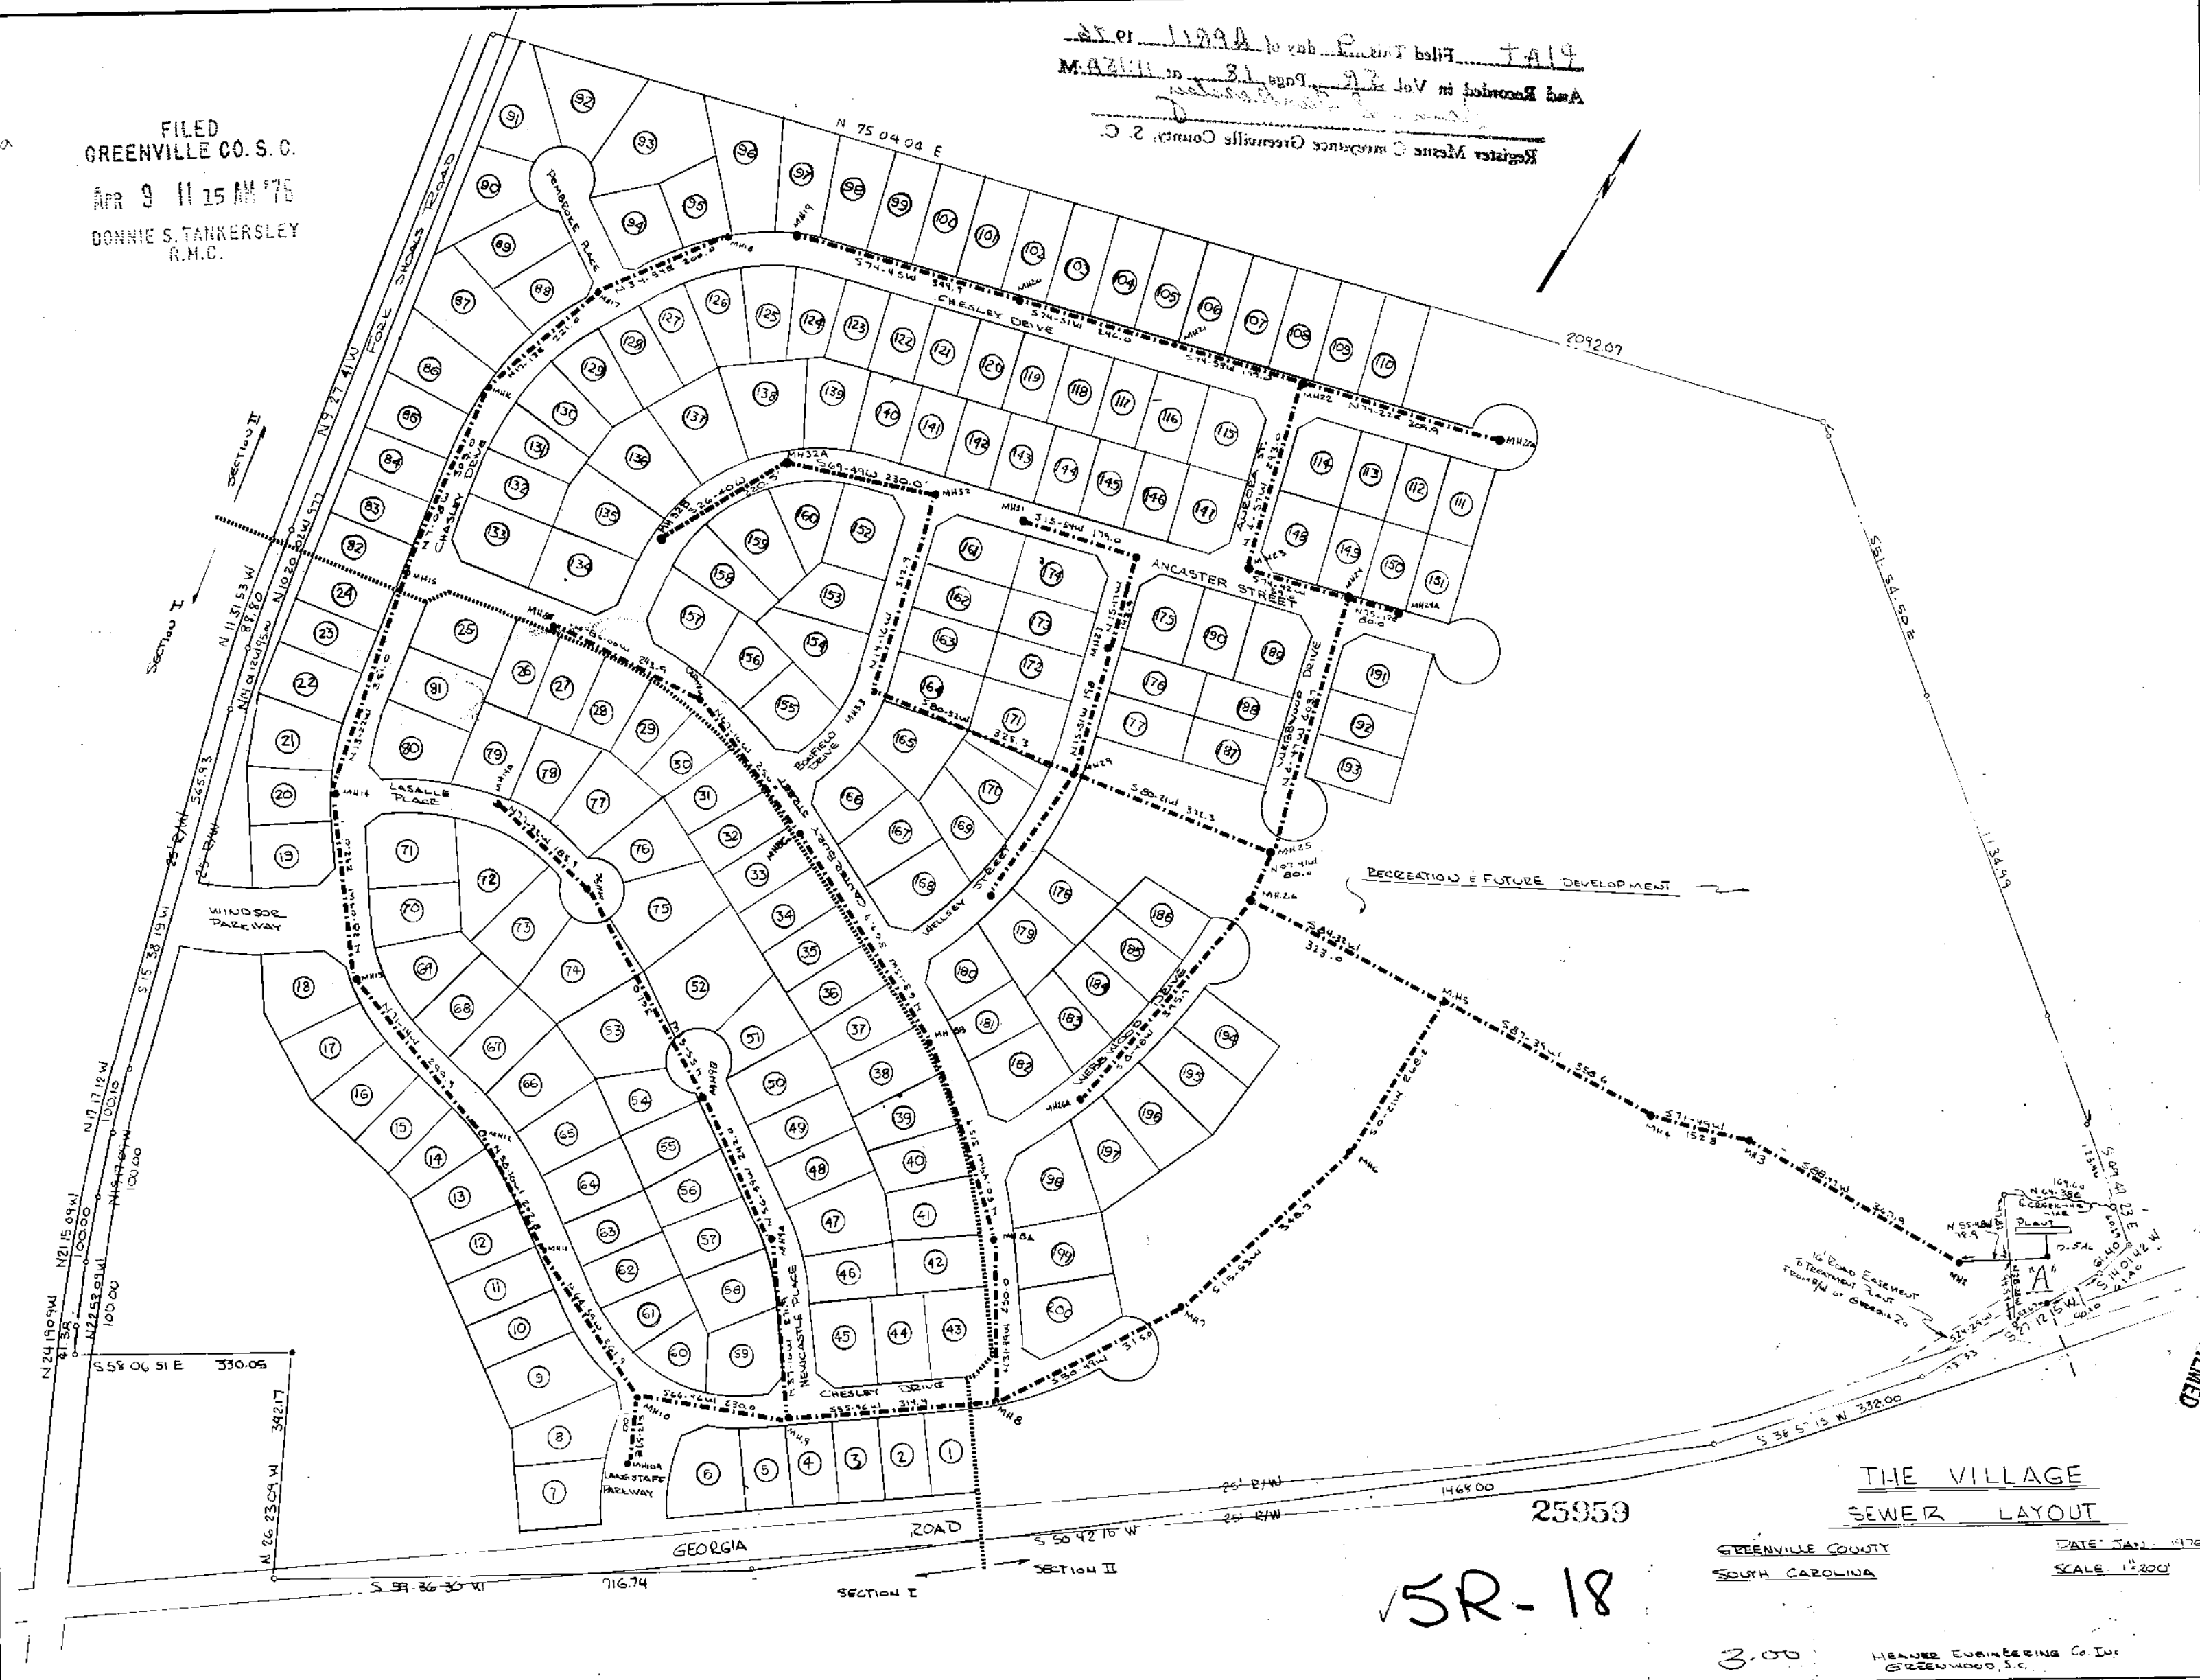

**THE VILLAGE  
 SEWER LAYOUT**

GREENVILLE COUNTY  
 SOUTH CAROLINA  
 DATE: JAN. 1976  
 SCALE: 1"=200'

✓ 5R-18

3.00  
 HEARNER ENGINEERING Co INC.  
 GREENWOOD, S.C.

MICROFILMED