



Easement

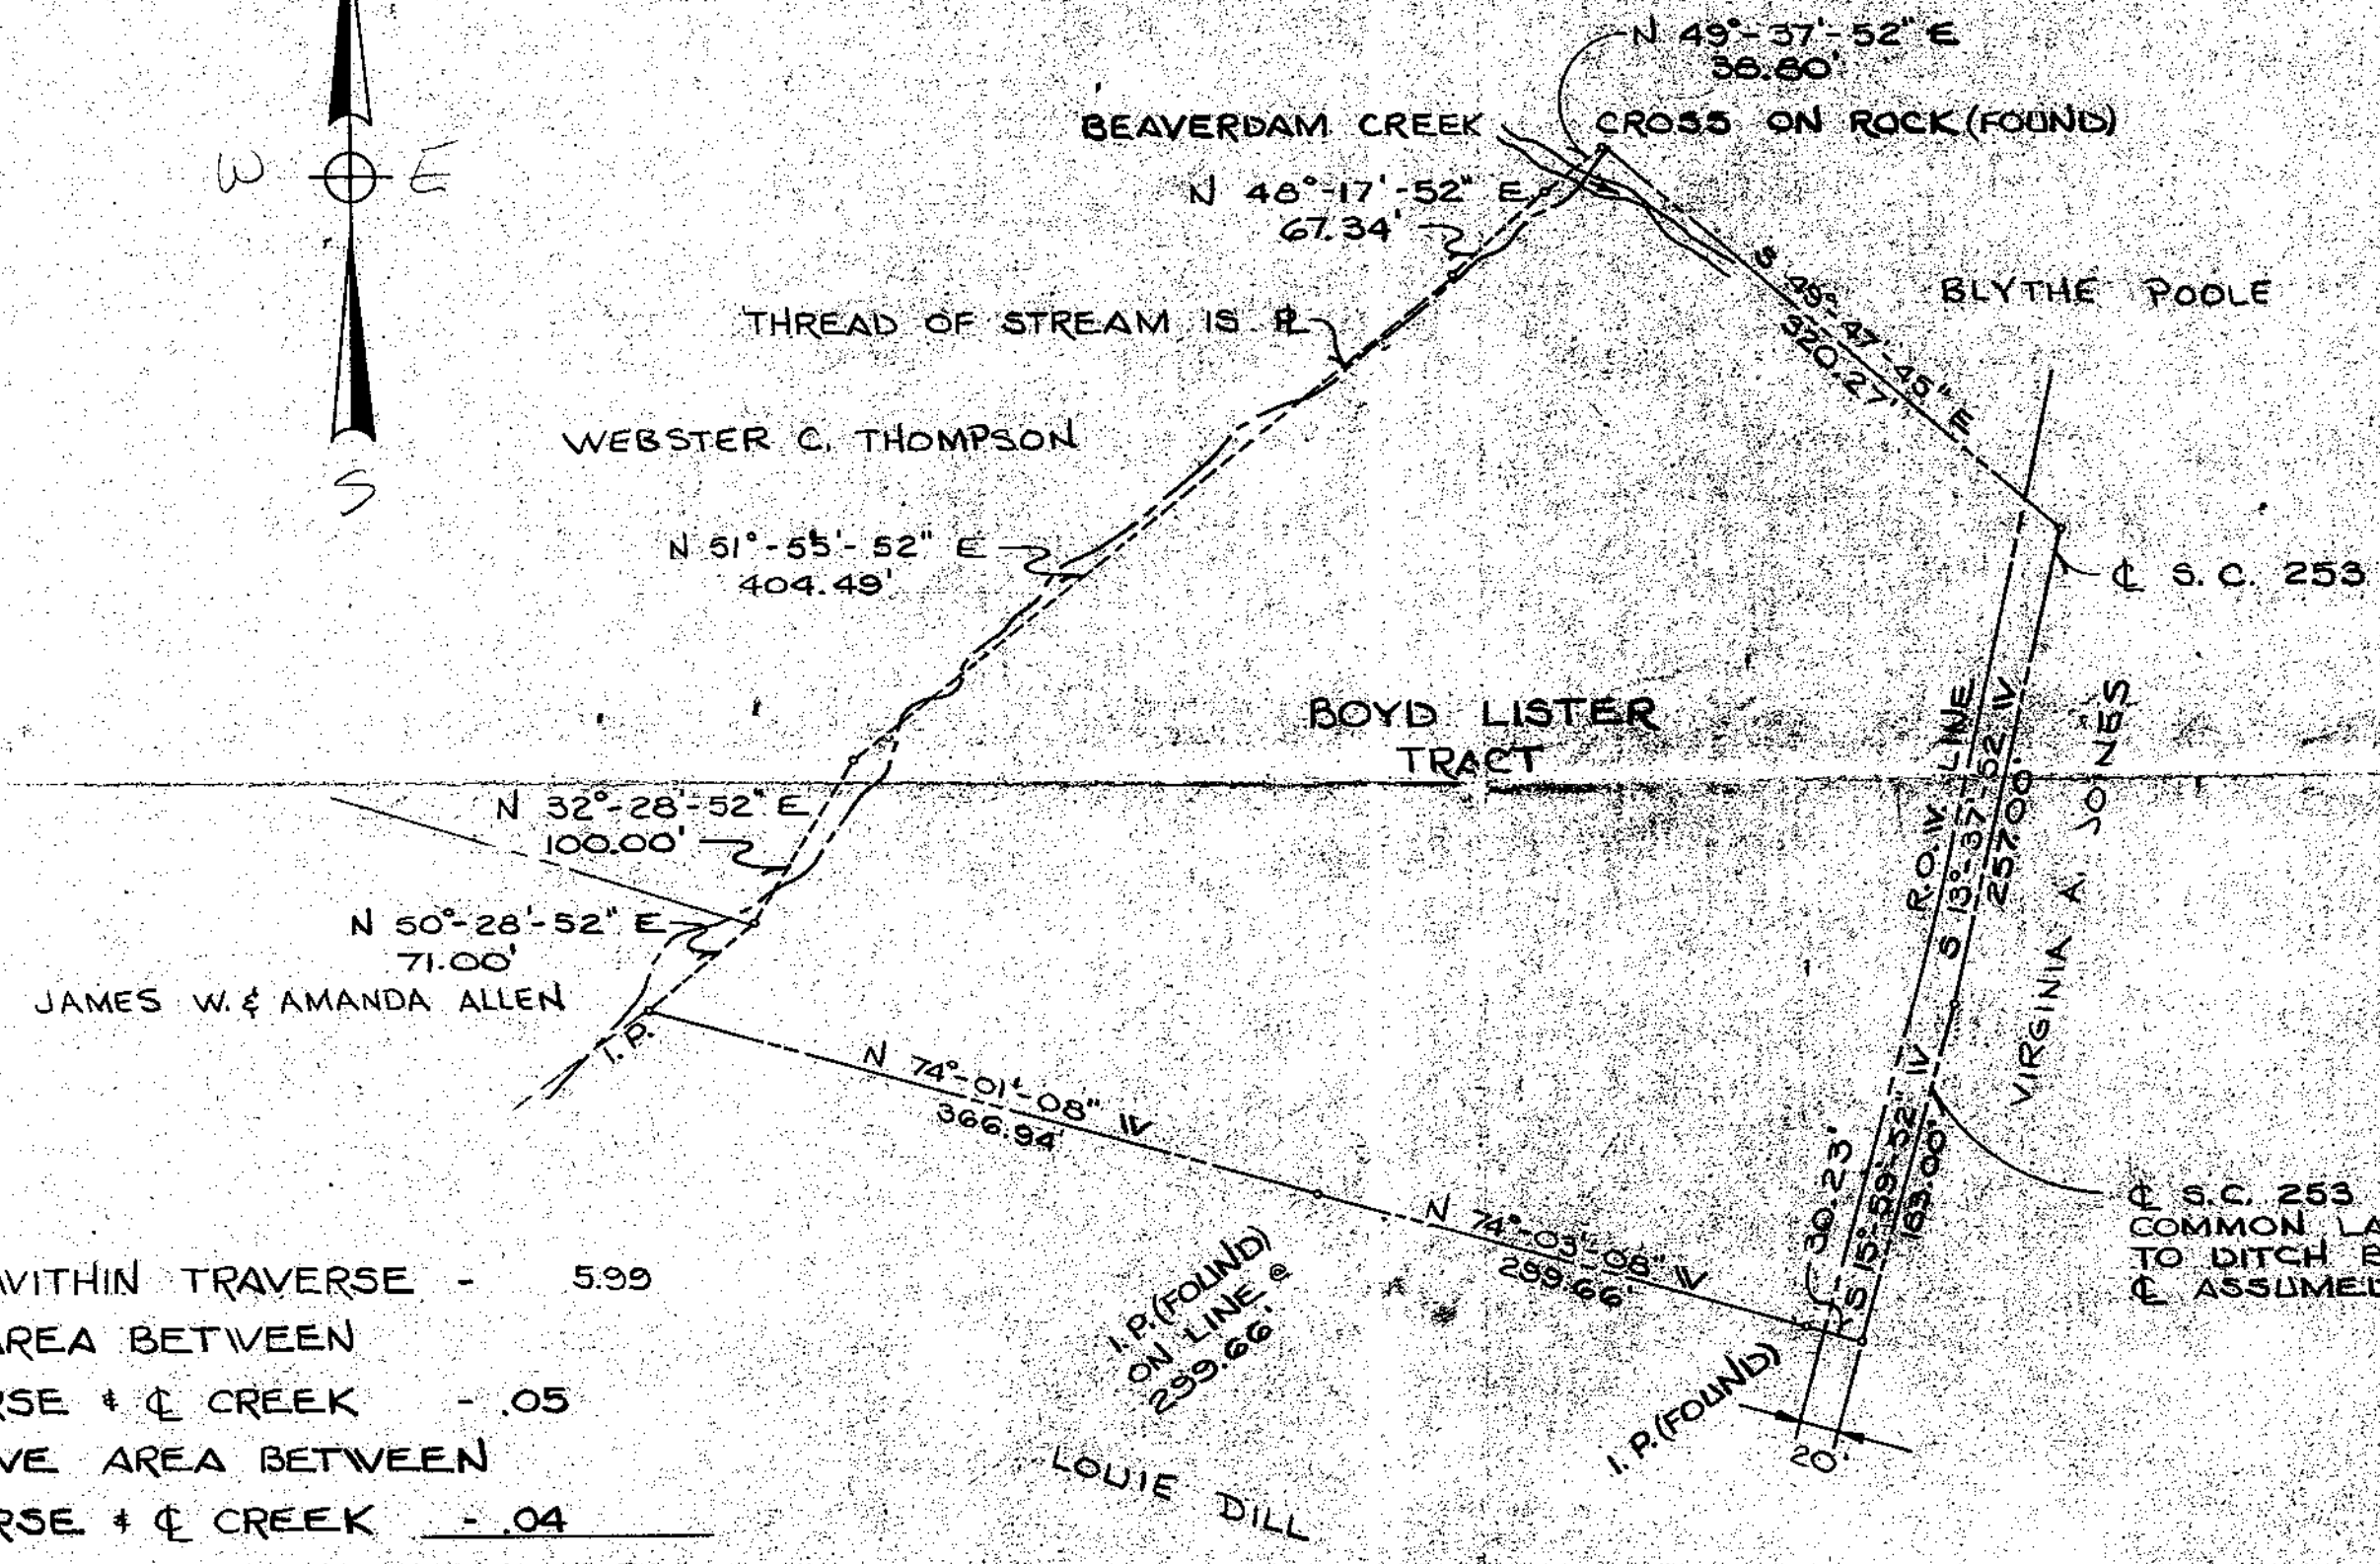

CL S.C. 253 NO RECORDED R.O.W. COMMON LAW GIVES DITCH BANK TO DITCH BANK. 20' EACH SIDE OF CL ASSUMED FOR CALCULATION.

AREA WITHIN TRAVERSE	-	5.99
PLUS AREA BETWEEN TRAVERSE & CL CREEK	-	.05
NEGATIVE AREA BETWEEN TRAVERSE & CL CREEK	-	.04
		+ .01
AREA IN S.C. 253 R.O.W.	-	.20
NET ACRES	-	5.80

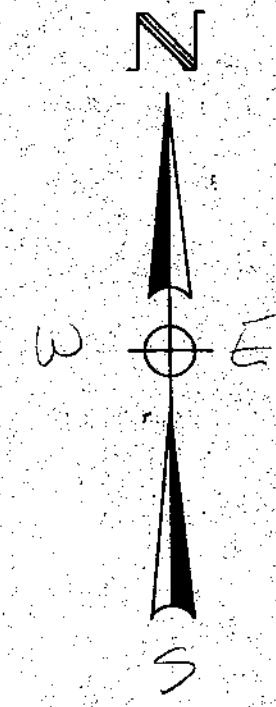

GREENVILLE CO. S.C.
 APR 9 4 44 PM '76
 DONNIE S. TANKERSLEY
 R.H.C.

DAVIS & FLOYD ENGINEERS, INC.
 GREENWOOD, S. C.

SLOAN CONSTRUCTION COMPANY, INC.
 GREENVILLE, SOUTH CAROLINA

PROPERTY SURVEY
 SANDY FLAT
 GREENVILLE COUNTY, S. C.
 DRAWING TITLE

DRAWN: SAMS
 CHECKED: LEAKE
 APPROVED: LEAKE

SCALE: 1"=100'
 DATE: MARCH 4, 1976

NO.	REVISION	CHKD.	DATE	SURV. BY:	REG. NO.
1	ADDED ADJOINING PROP. OWNERS	RKL	8-10-76	<i>[Signature]</i>	2946

BOYD LISTER TRACT

26030
 5-R-20
 RECORDING FEE PAID \$ 3.00

PRINTED

MAR 10 1976

MICROFILMED