
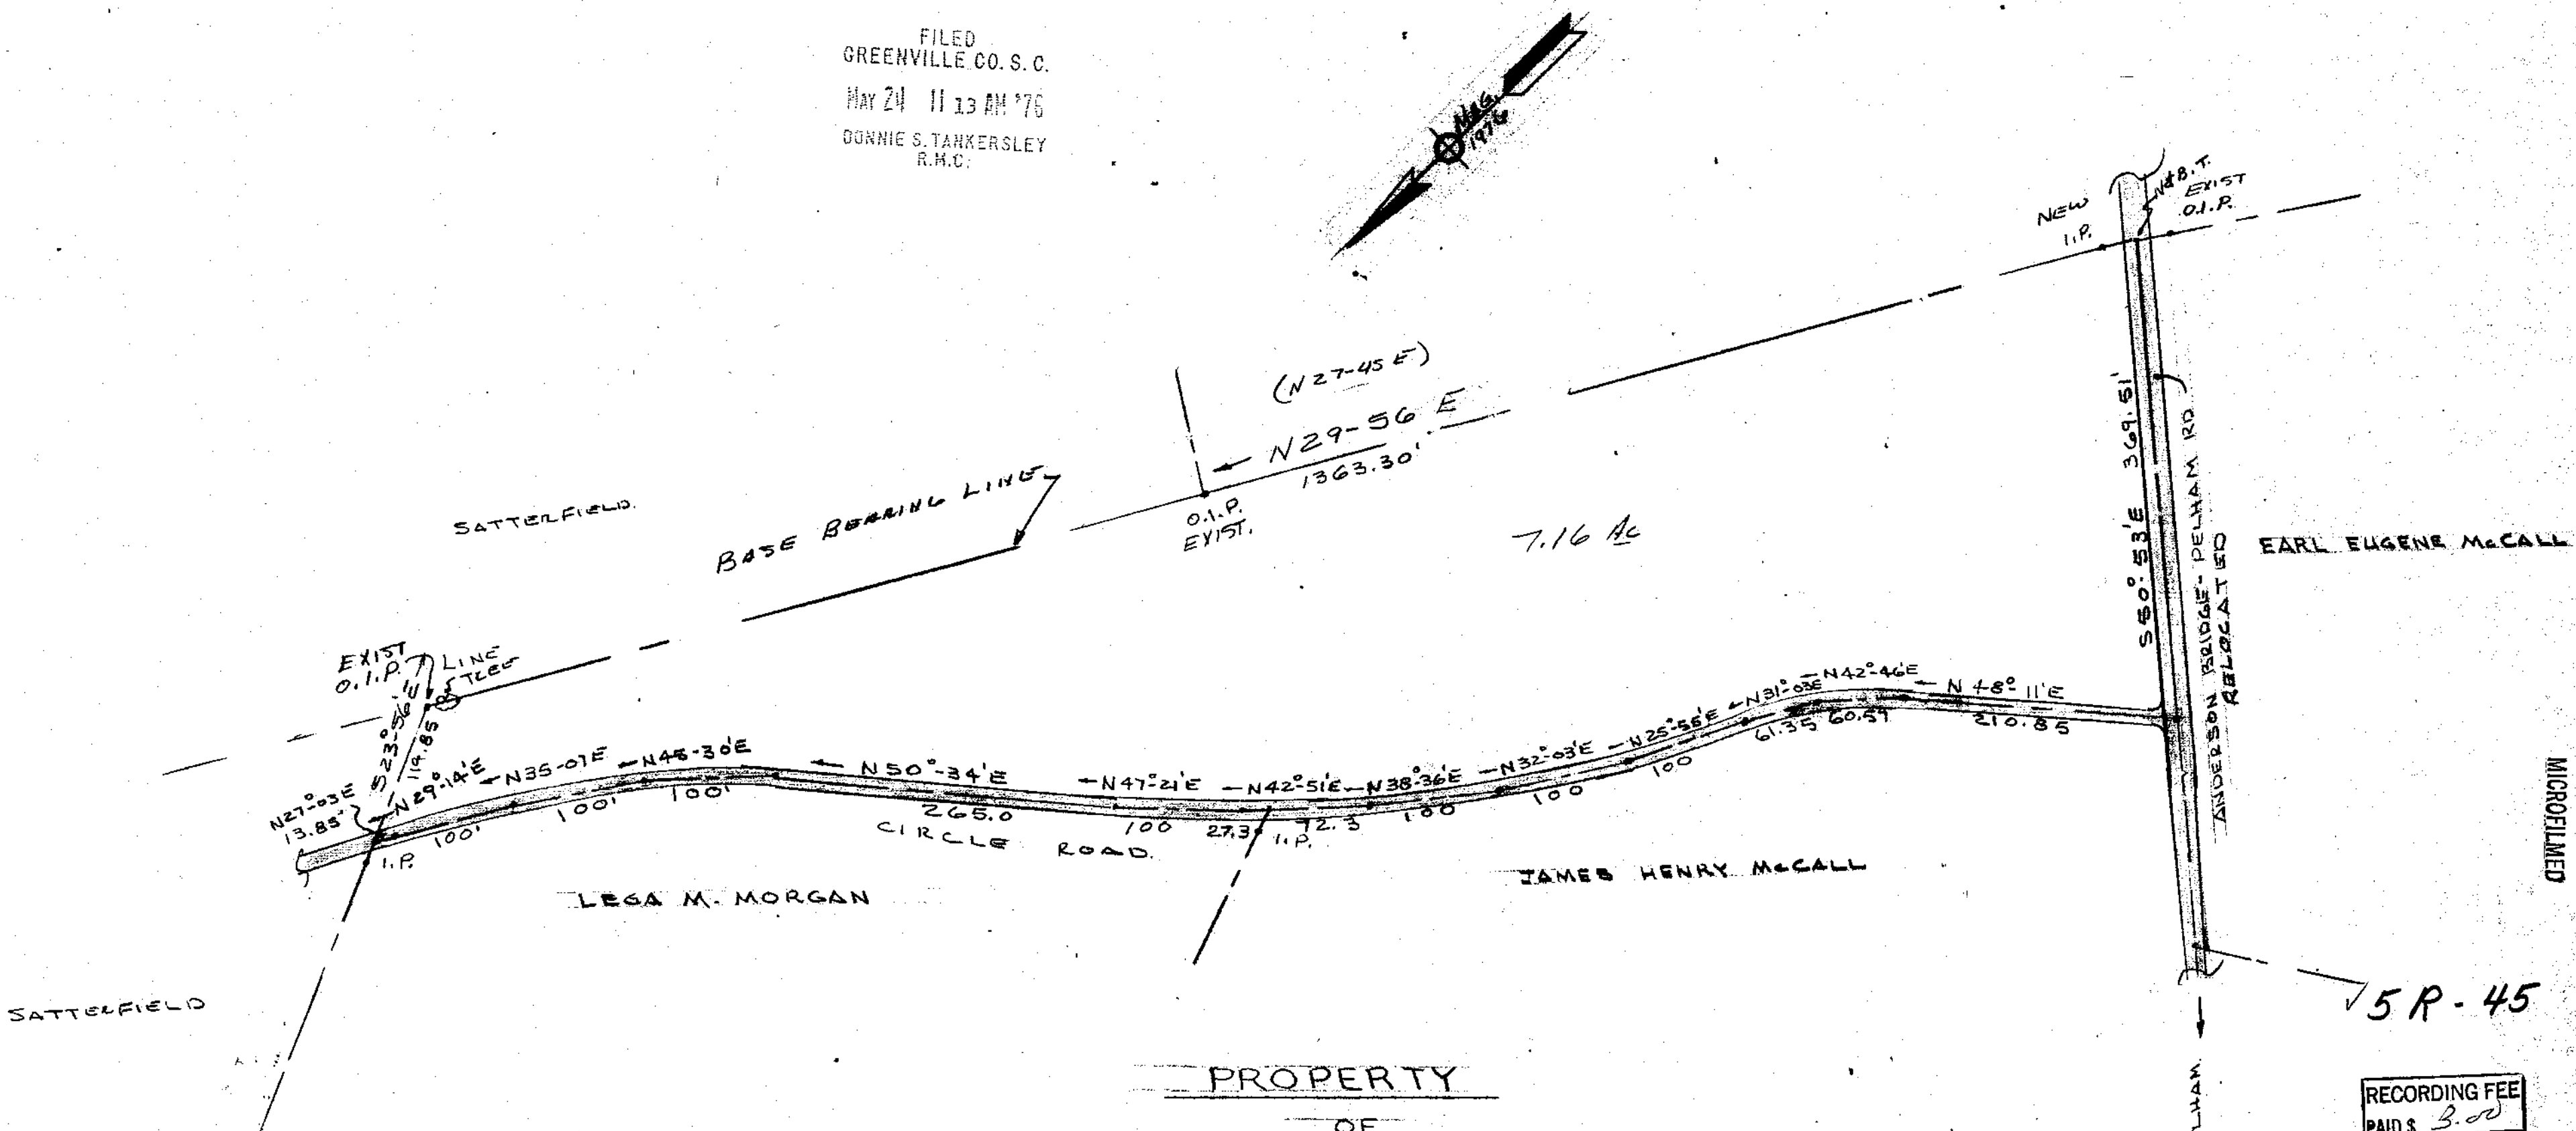


FILED
 GREENVILLE CO. S. C.
 MAY 24 11 13 AM '76
 DONNIE S. TANKERSLEY
 R.M.C.

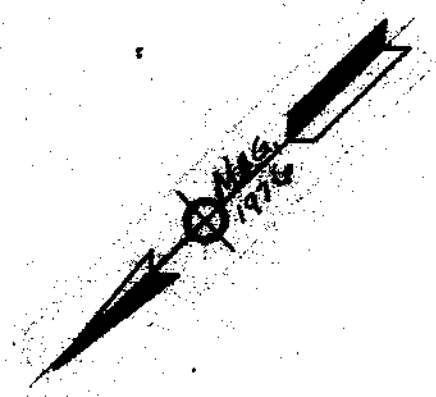

PROPERTY

OF

IRENE M. WOOD

BUTLER TOWNSHIP
 GREENVILLE COUNTY
 PELHAM S.C.

ABOVE PROPERTY FORMERLY A
 PART OF THE ESTATE OF JAMES
 EDWARD McCALL ESTATE & RECORDED
 IN BK 41, PG. 51, GREENVILLE CO.
 COURT HOUSE. BLK BK SHEET 532.2-1-2
 BEARING ARE BASE ON MAG. NORTH AS OF APRIL 1976.
 NAILS & B.T. ALONG & OF ROADS.
 ORIG. DEED BEARINGS IN PARENTHESES

30299

RECORDING FEE
 PAID \$ 3.00



MAY 24 1976

GOULD & ASSOC.
 SURVEYORS
 TAYLORS, S.C.
 SCALE: 1" = 100'
 5-5-76

MICROFILMED

5 P. 45