


S.C. HIGHWAY NO 291
NORTH PLEASANTBURG DRIVE

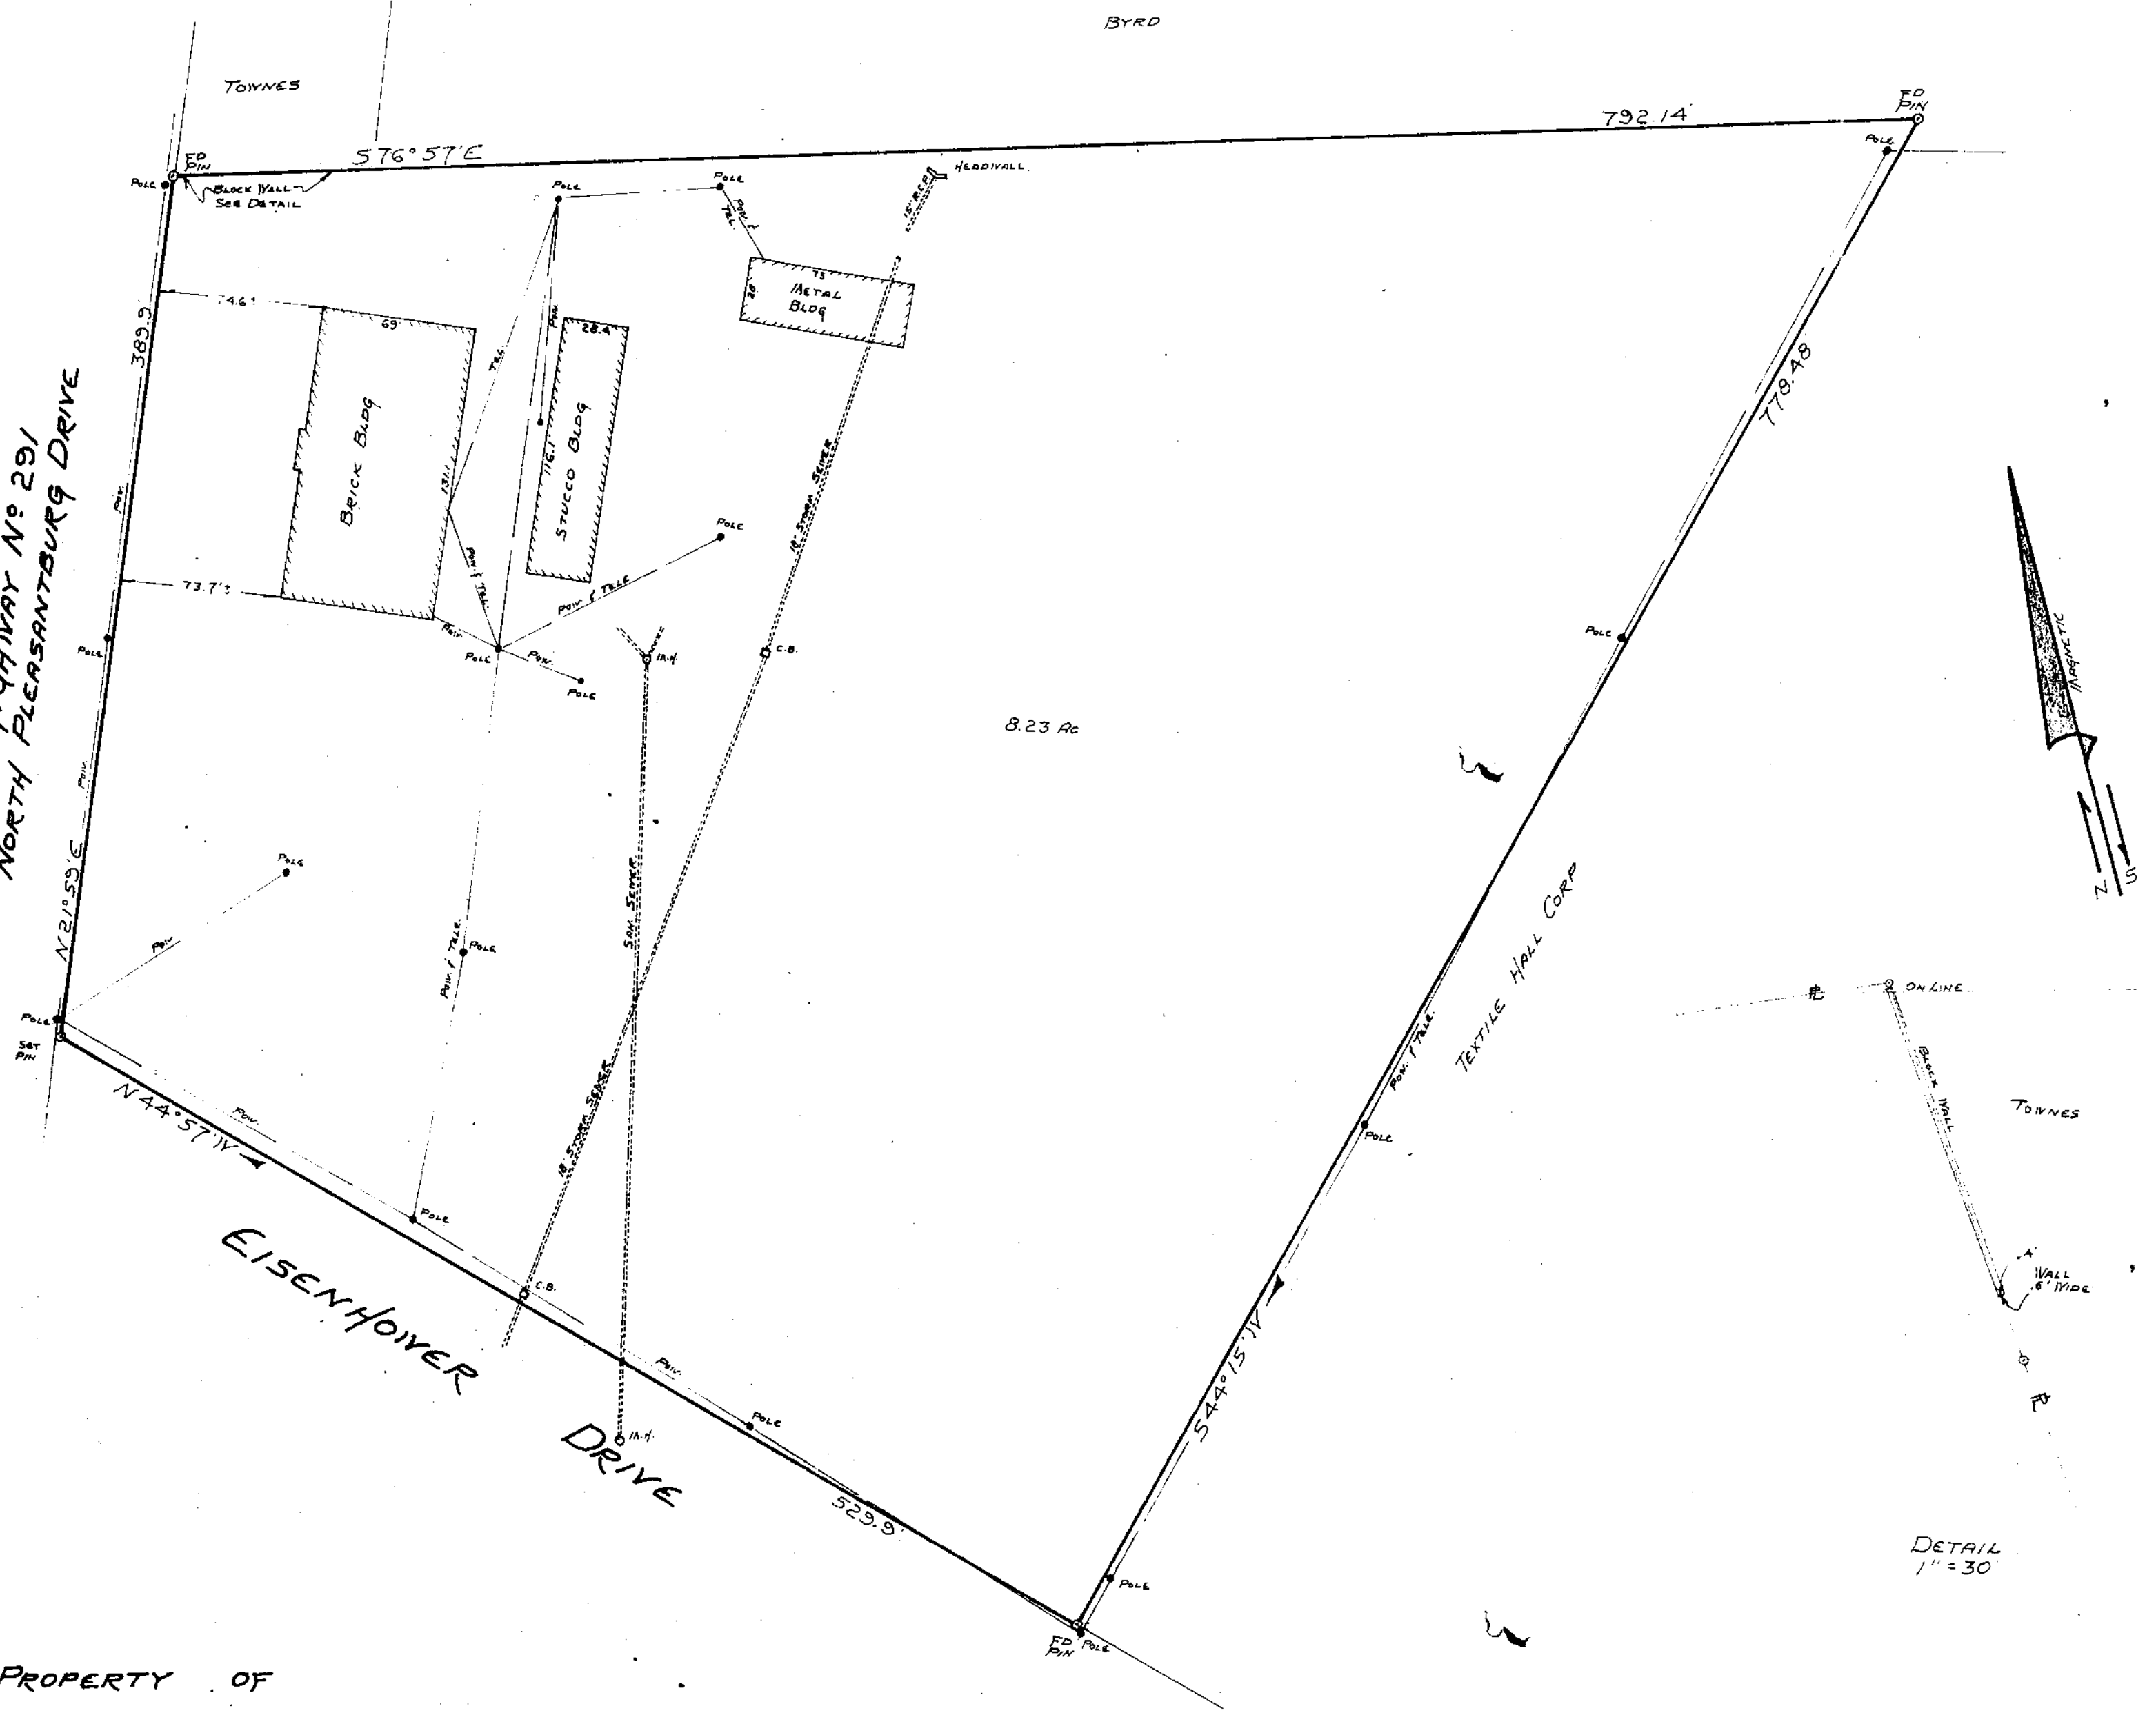

PROPERTY OF
GREENVILLE COUNTY SCHOOLS
 GREENVILLE, SOUTH CAROLINA
 MAY 25, 1976 SCALE 1" = 60'

FILED
 GREENVILLE CO. S. C.
 JUN 16 3 48 PM '76
 DONNIE S. TANKERSLEY
 R.M.C.

RECORDING FEE
 PAID \$ 3.00

32815

5-R-61

REVISED 5-15-76

REGISTERED
 SOUTH CAROLINA
 BY CAMPBELL & CLARKSON
 SURVEYORS, INC.
 H.C. Clarkson
 S.C.R.L.S. NO 2569

MICROFILMED