


APR 12 3 55 PM '76
DONNIE S. TANKERSLEY
R.M.C.

MICROFILMED

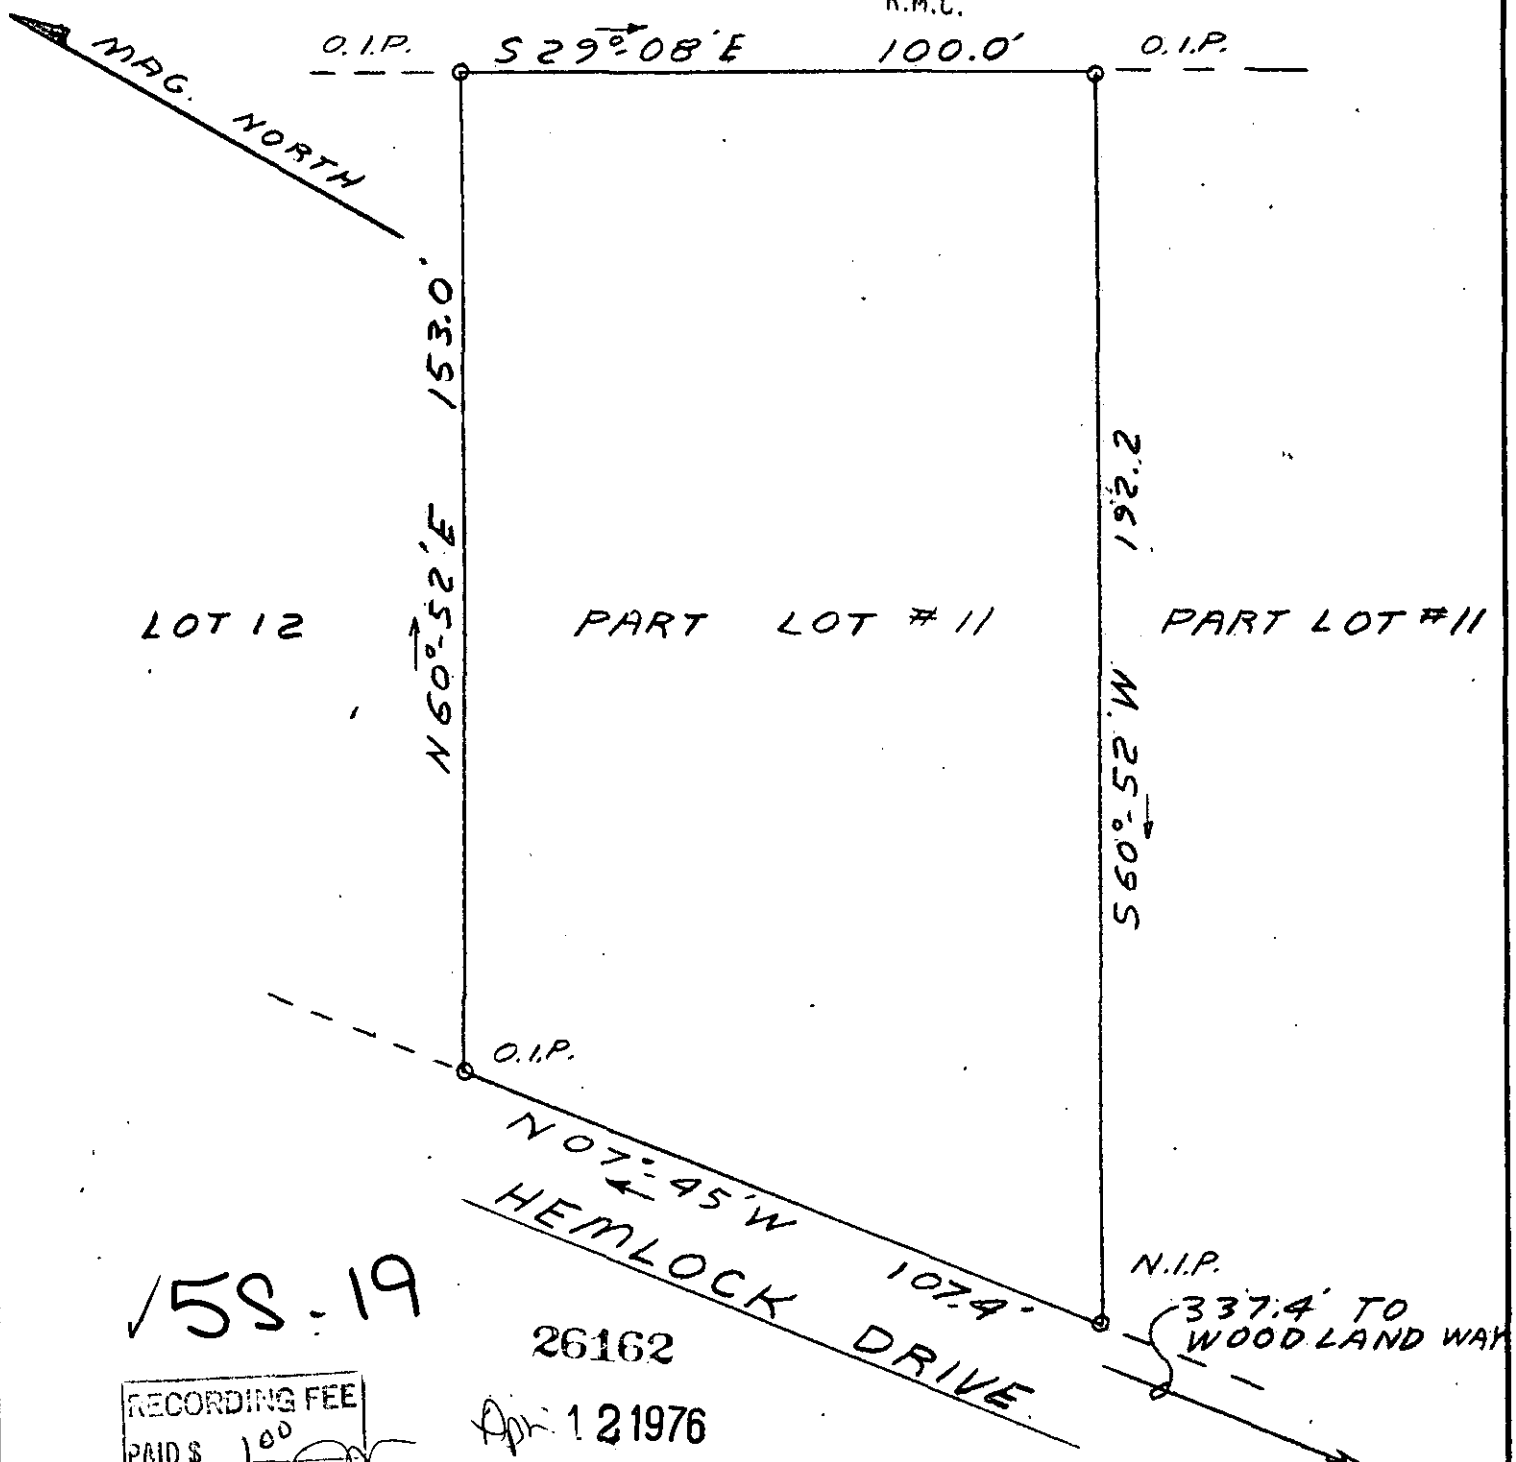


158-19

RECORDING FEE
PAID \$ 100

26162
Apr 12 1976

N.I.P.
337.4' TO
WOODLAND WAY

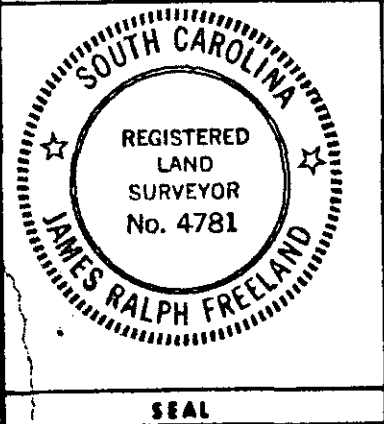

STATE OF SOUTH CAROLINA
GREENVILLE COUNTY

BOXWOOD MANOR

PART LOT 11

PROPERTY OF

ROSA FAIR DOUGLAS

FREELAND & ASSOCIATES
 Engineers • Land Surveyors

GREENVILLE, S. C.

SURVEY F.L.

DRAWN J.R.F.

CHECK M.C.

SCALE 1" = 30'

DATE 4-5-76

DWG. NO. 76-883