


FILED
GREENVILLE CO. S. C.
APR 29 2 25 PM '76
DONNIE S. TANKERSLEY
R.M.C.

MICROFILM

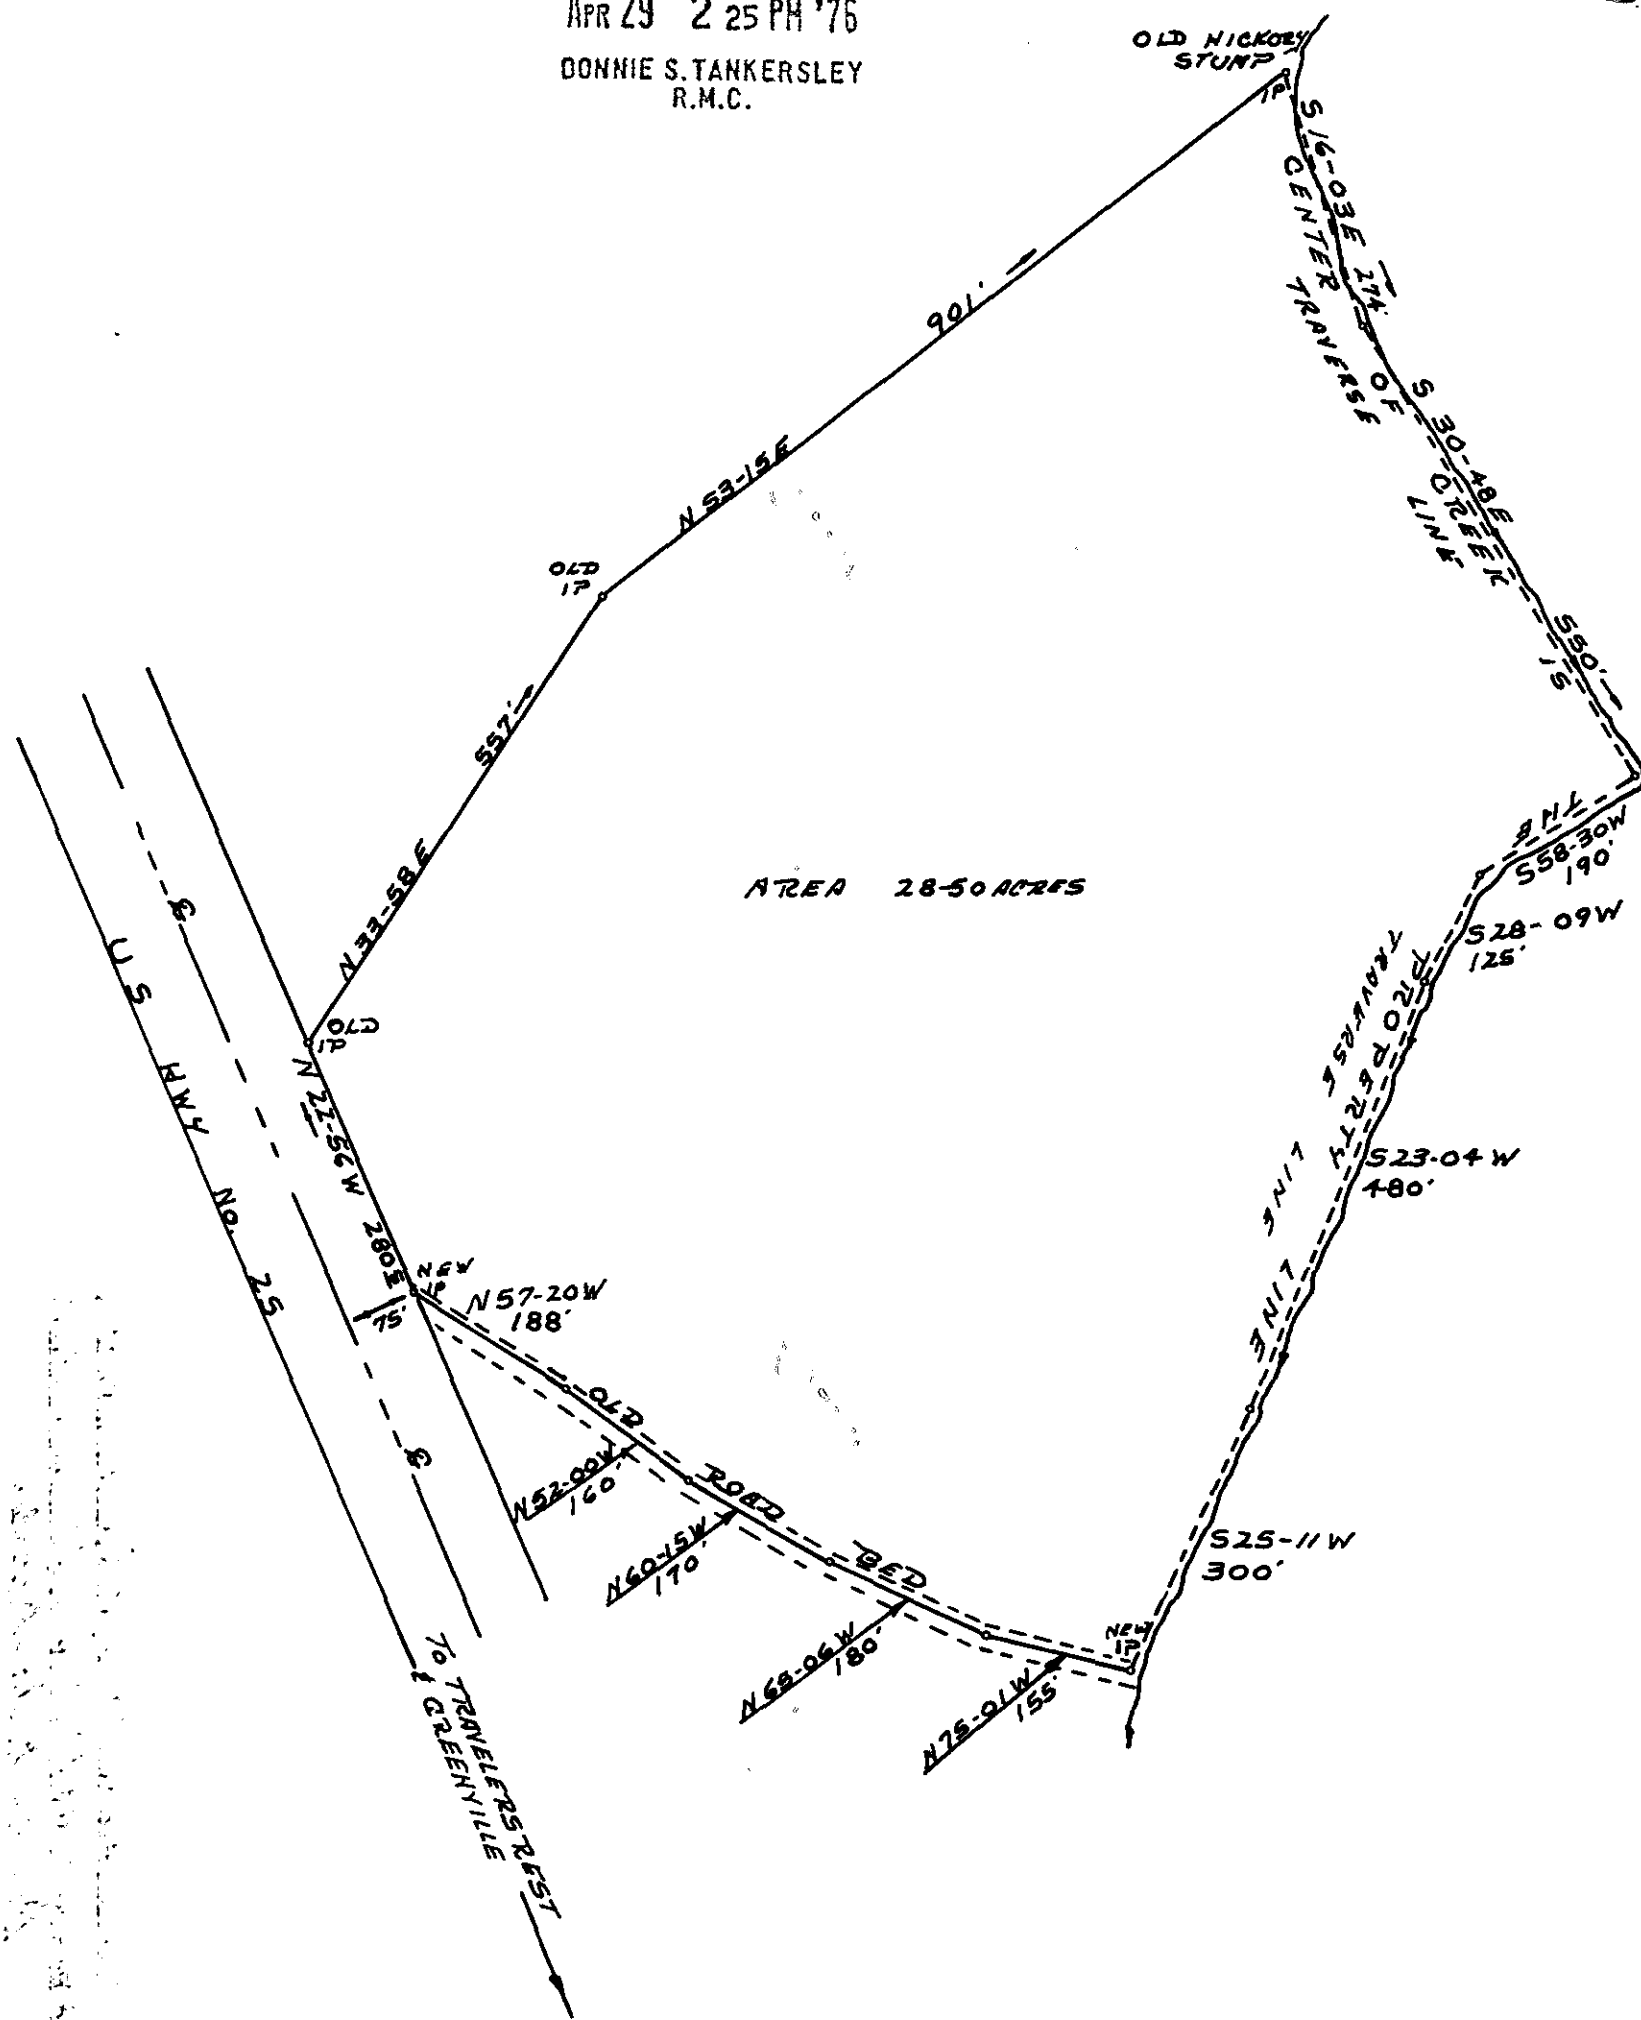


27928

PLAT OF PROPERTY
OF

ARTHUR W. DAVIS

5T-5

APR 29 1976

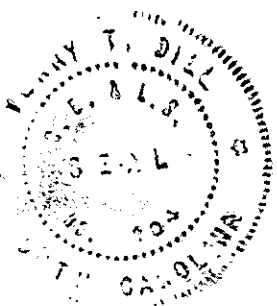

TERRY T. DILL
REG. CEELS
No. 104
TAYLORS, S.C.

BATES TOWNSHIP GREENVILLE CO.
STATE OF SOUTH CAROLINA
SCALE 1" = 200' 12-11-1975

SURVEY PLAT
By
CARL F. DUNCAN

MAGNETIC BEARINGS
CORRECTED FOR 1975