


MICROFILMED

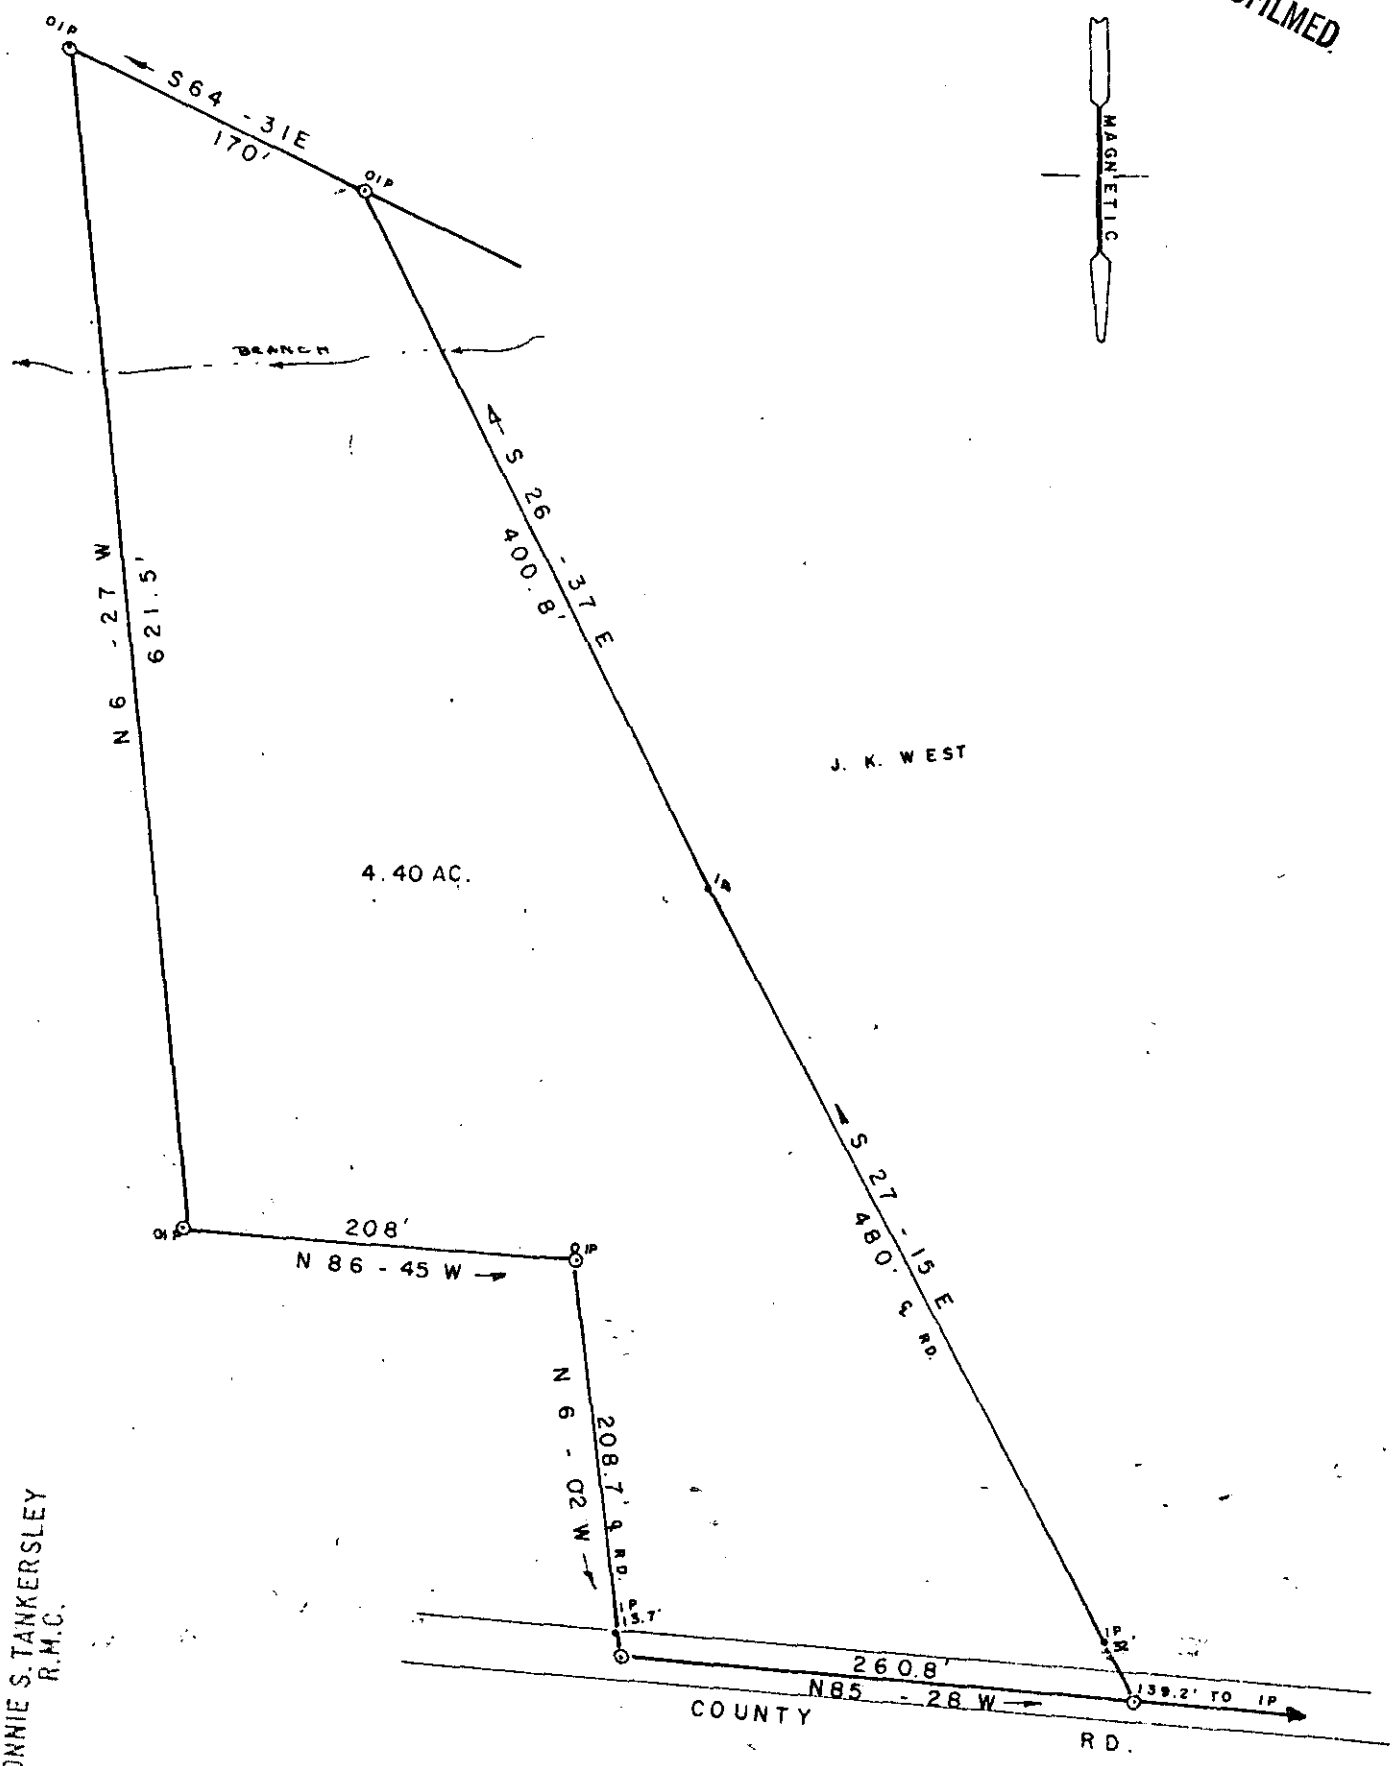


FILED
GREENVILLE, CO. S. C.
MAY 17 9 10 AM '76
DONNIE S. TANKERSLEY
R.M.C.

29541

15T-14

MAY 17 1976

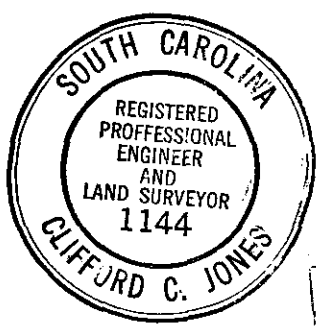

RECORDED
200

PROPERTY OF

STEVEN E. DAVENPORT

GREENVILLE COUNTY, S.C.
SCALE 1" = 100' APR. 26, 1976

JONES ENGINEERING SERVICE 1004 E. PERRY RD.