
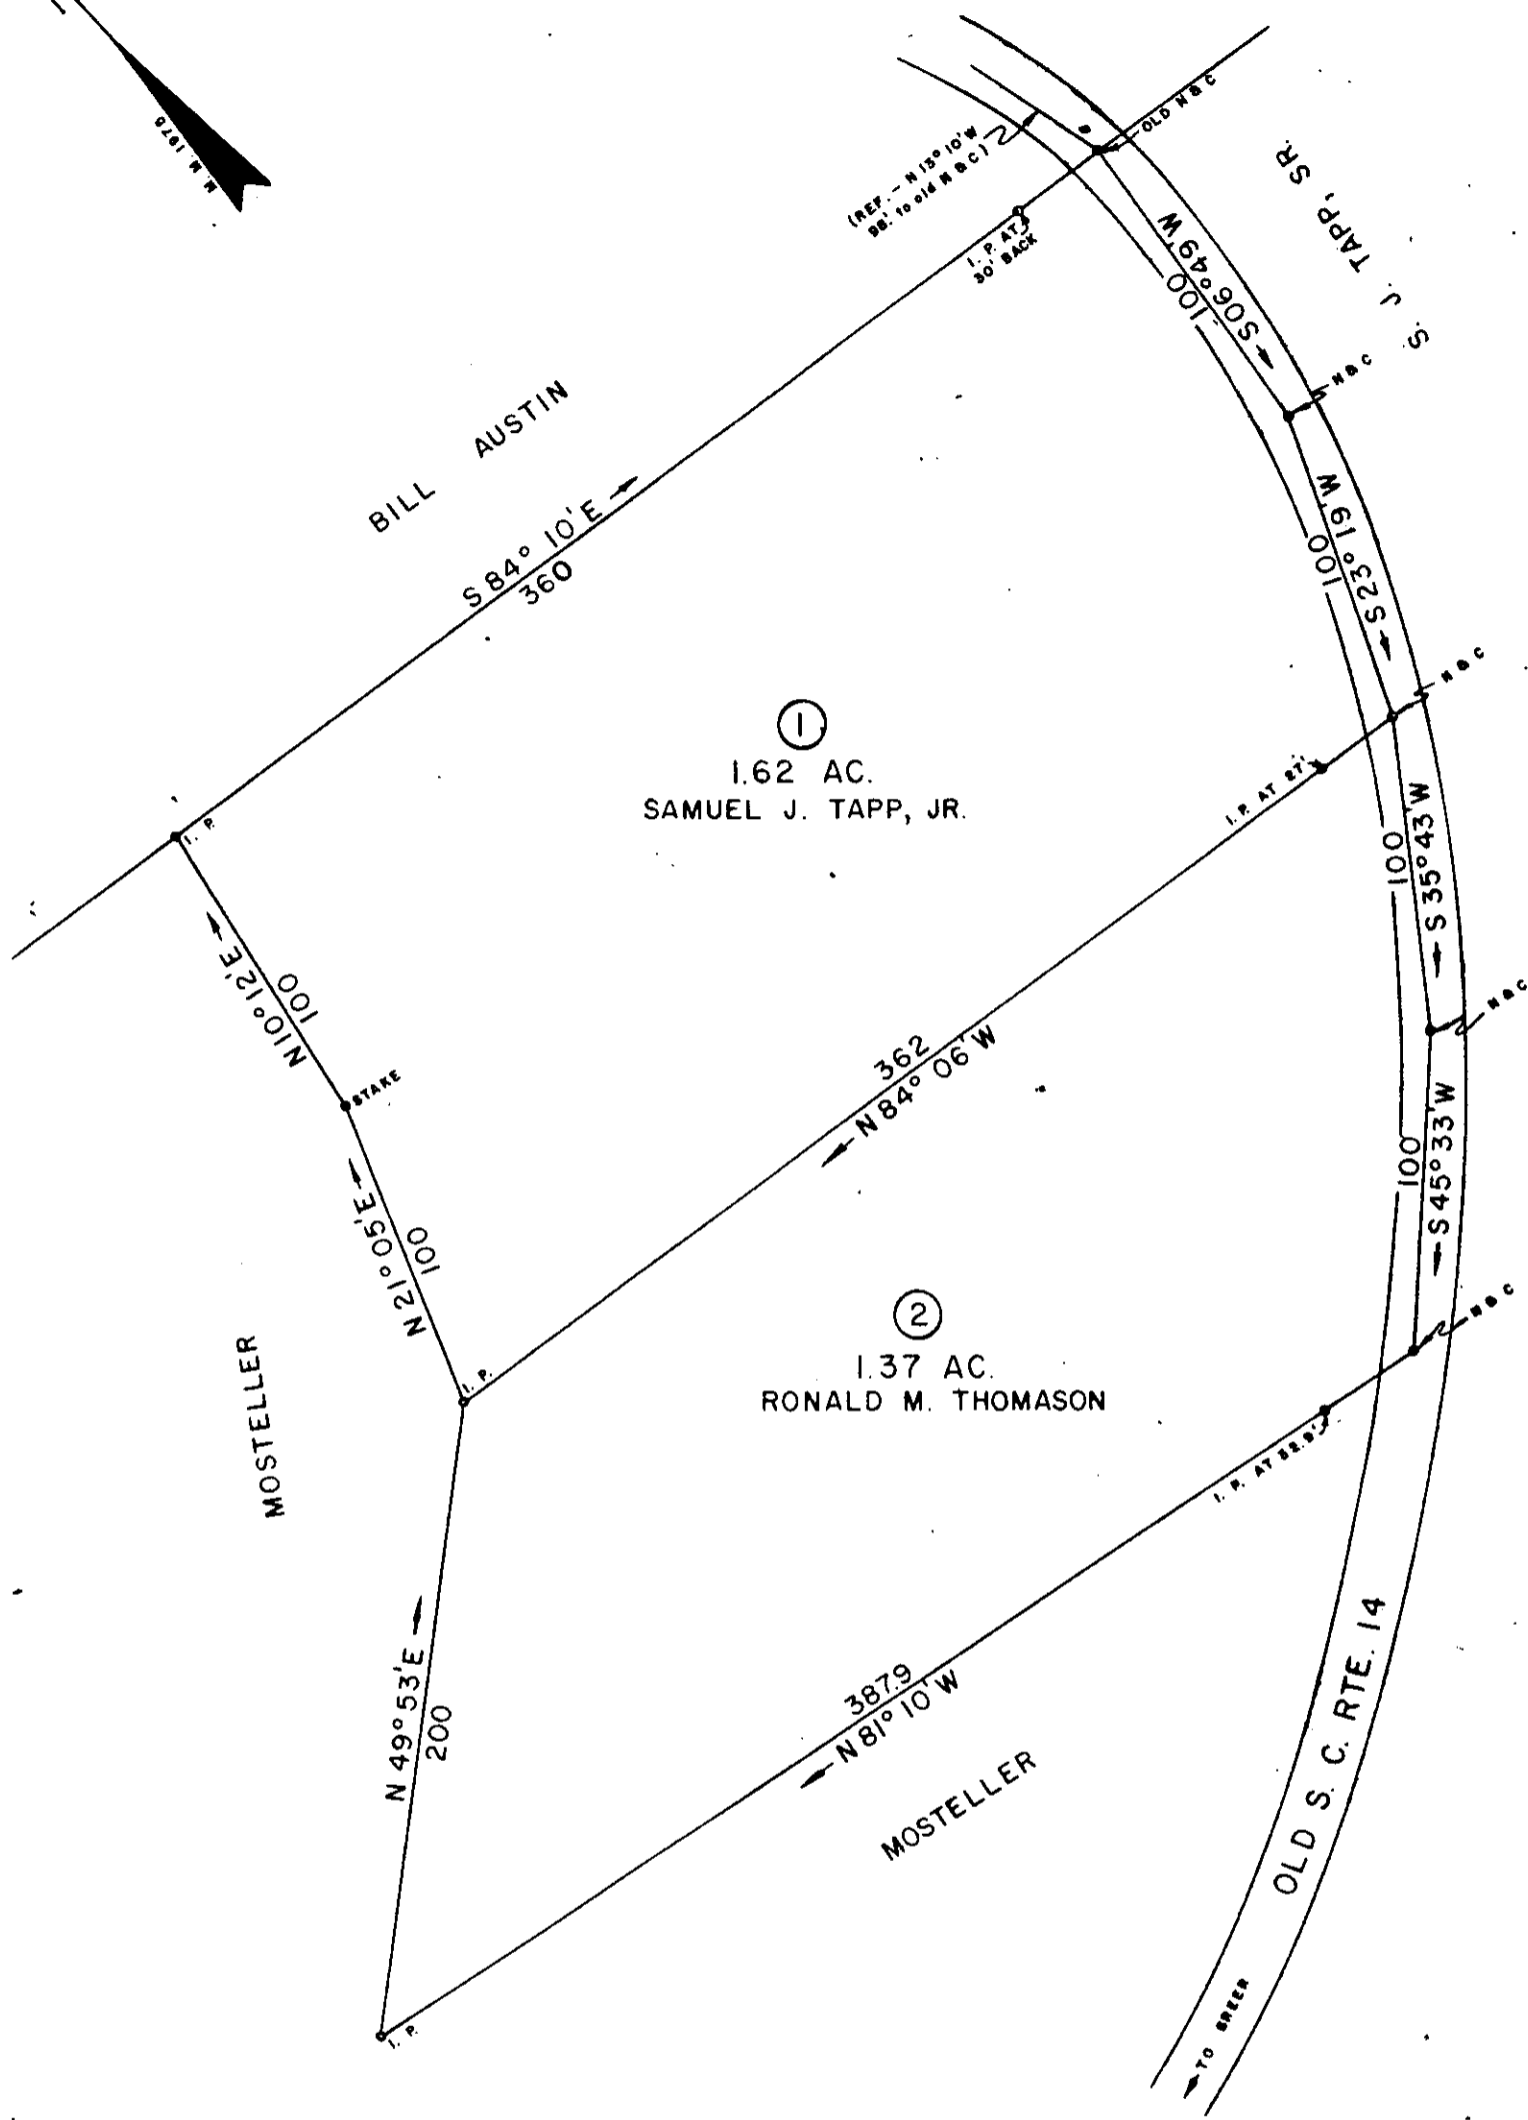


MICROFILMED

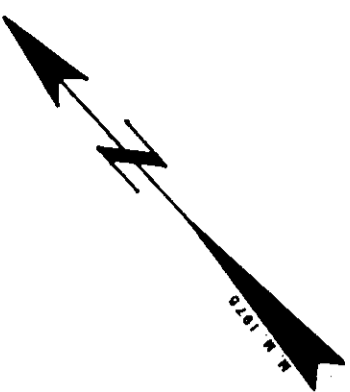

FILED  
 GREENVILLE, CO. S. C.  
 MAY 19 '76 2 24 PM '76  
 DONNIE S. TANKERSLEY  
 R.M.C.

✓ 5 T - 22

RECORDING FEE  
 PAID \$ 200

MAY 19 1976

29878



SURVEY FOR SAMUEL J. TAPP, JR. & RONALD M. THOMASON	
LOCATED NEAR WASHINGTON CHURCH	
GREENVILLE COUNTY	SOUTH CAROLINA
SCALE 1" = 60'	SURVEYED APRIL 30, 1976
WOLFE & HUSKEY, INC. ENGINEERING and SURVEYING P. O. BOX 35 · LYMAN, S. C. 29365	