
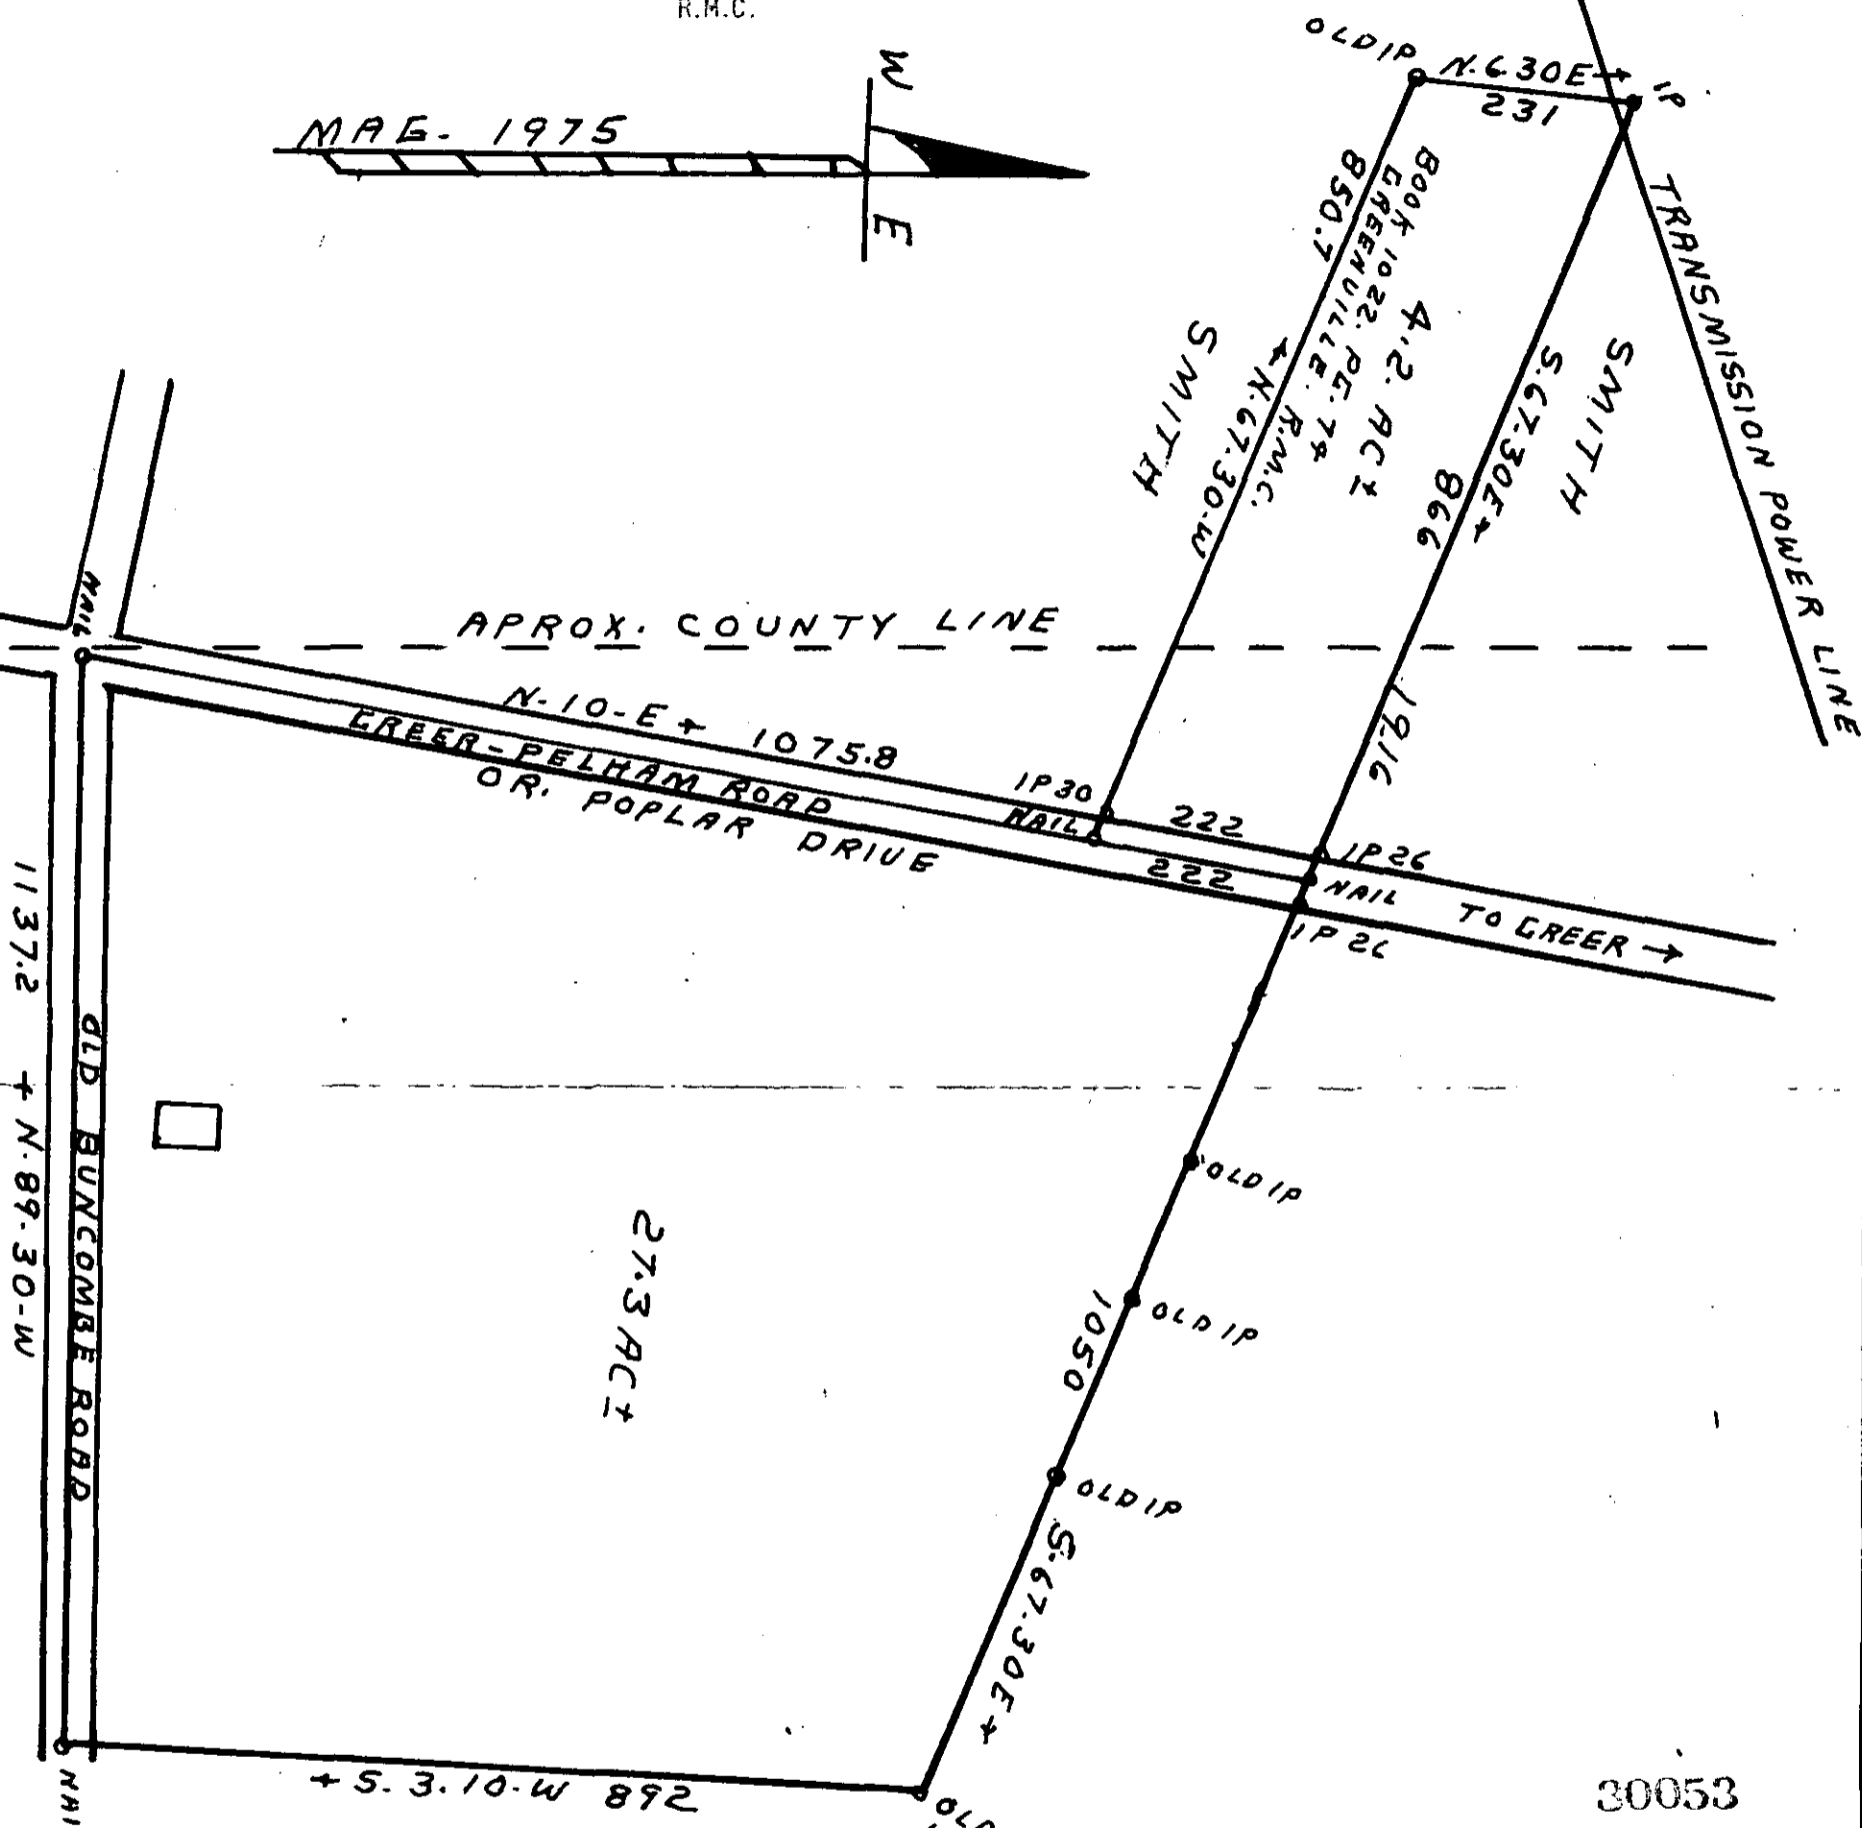


FILED
GREENVILLE CO. S. C.
MAY 20 3 25 PM '76
DONNIE S. TANKERSLEY
R.M.C.

MICROFILMED

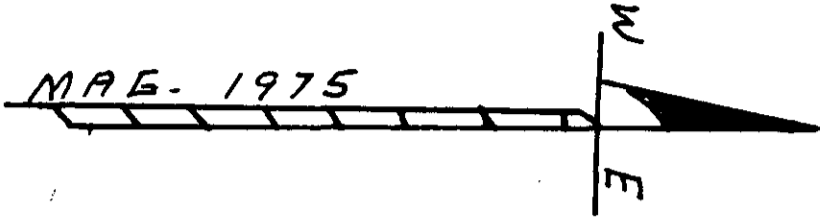


SPARTANBURG-GREENVILLE
AIR PORT

30053
✓ 5-T-23

MAY 20 '76

RECORDING FEE
PAID \$2.00

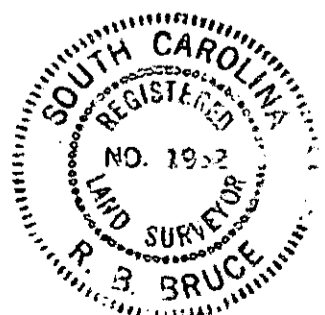

PROPERTY OF
LOUISE F. GRIFFITH, EST
SPARTANBURG CO. S.C.
5. MI. S.W. - GREER SC.
SEE VOL. 42-Y. PG. 855
SCALE 1" = 200' - 9-4-1975
CAROLINA SURVEYING Co
112 MANLY ST. GREENVILLE, S.C.
R. B. BRUCE # 1952