



MICROFILMED

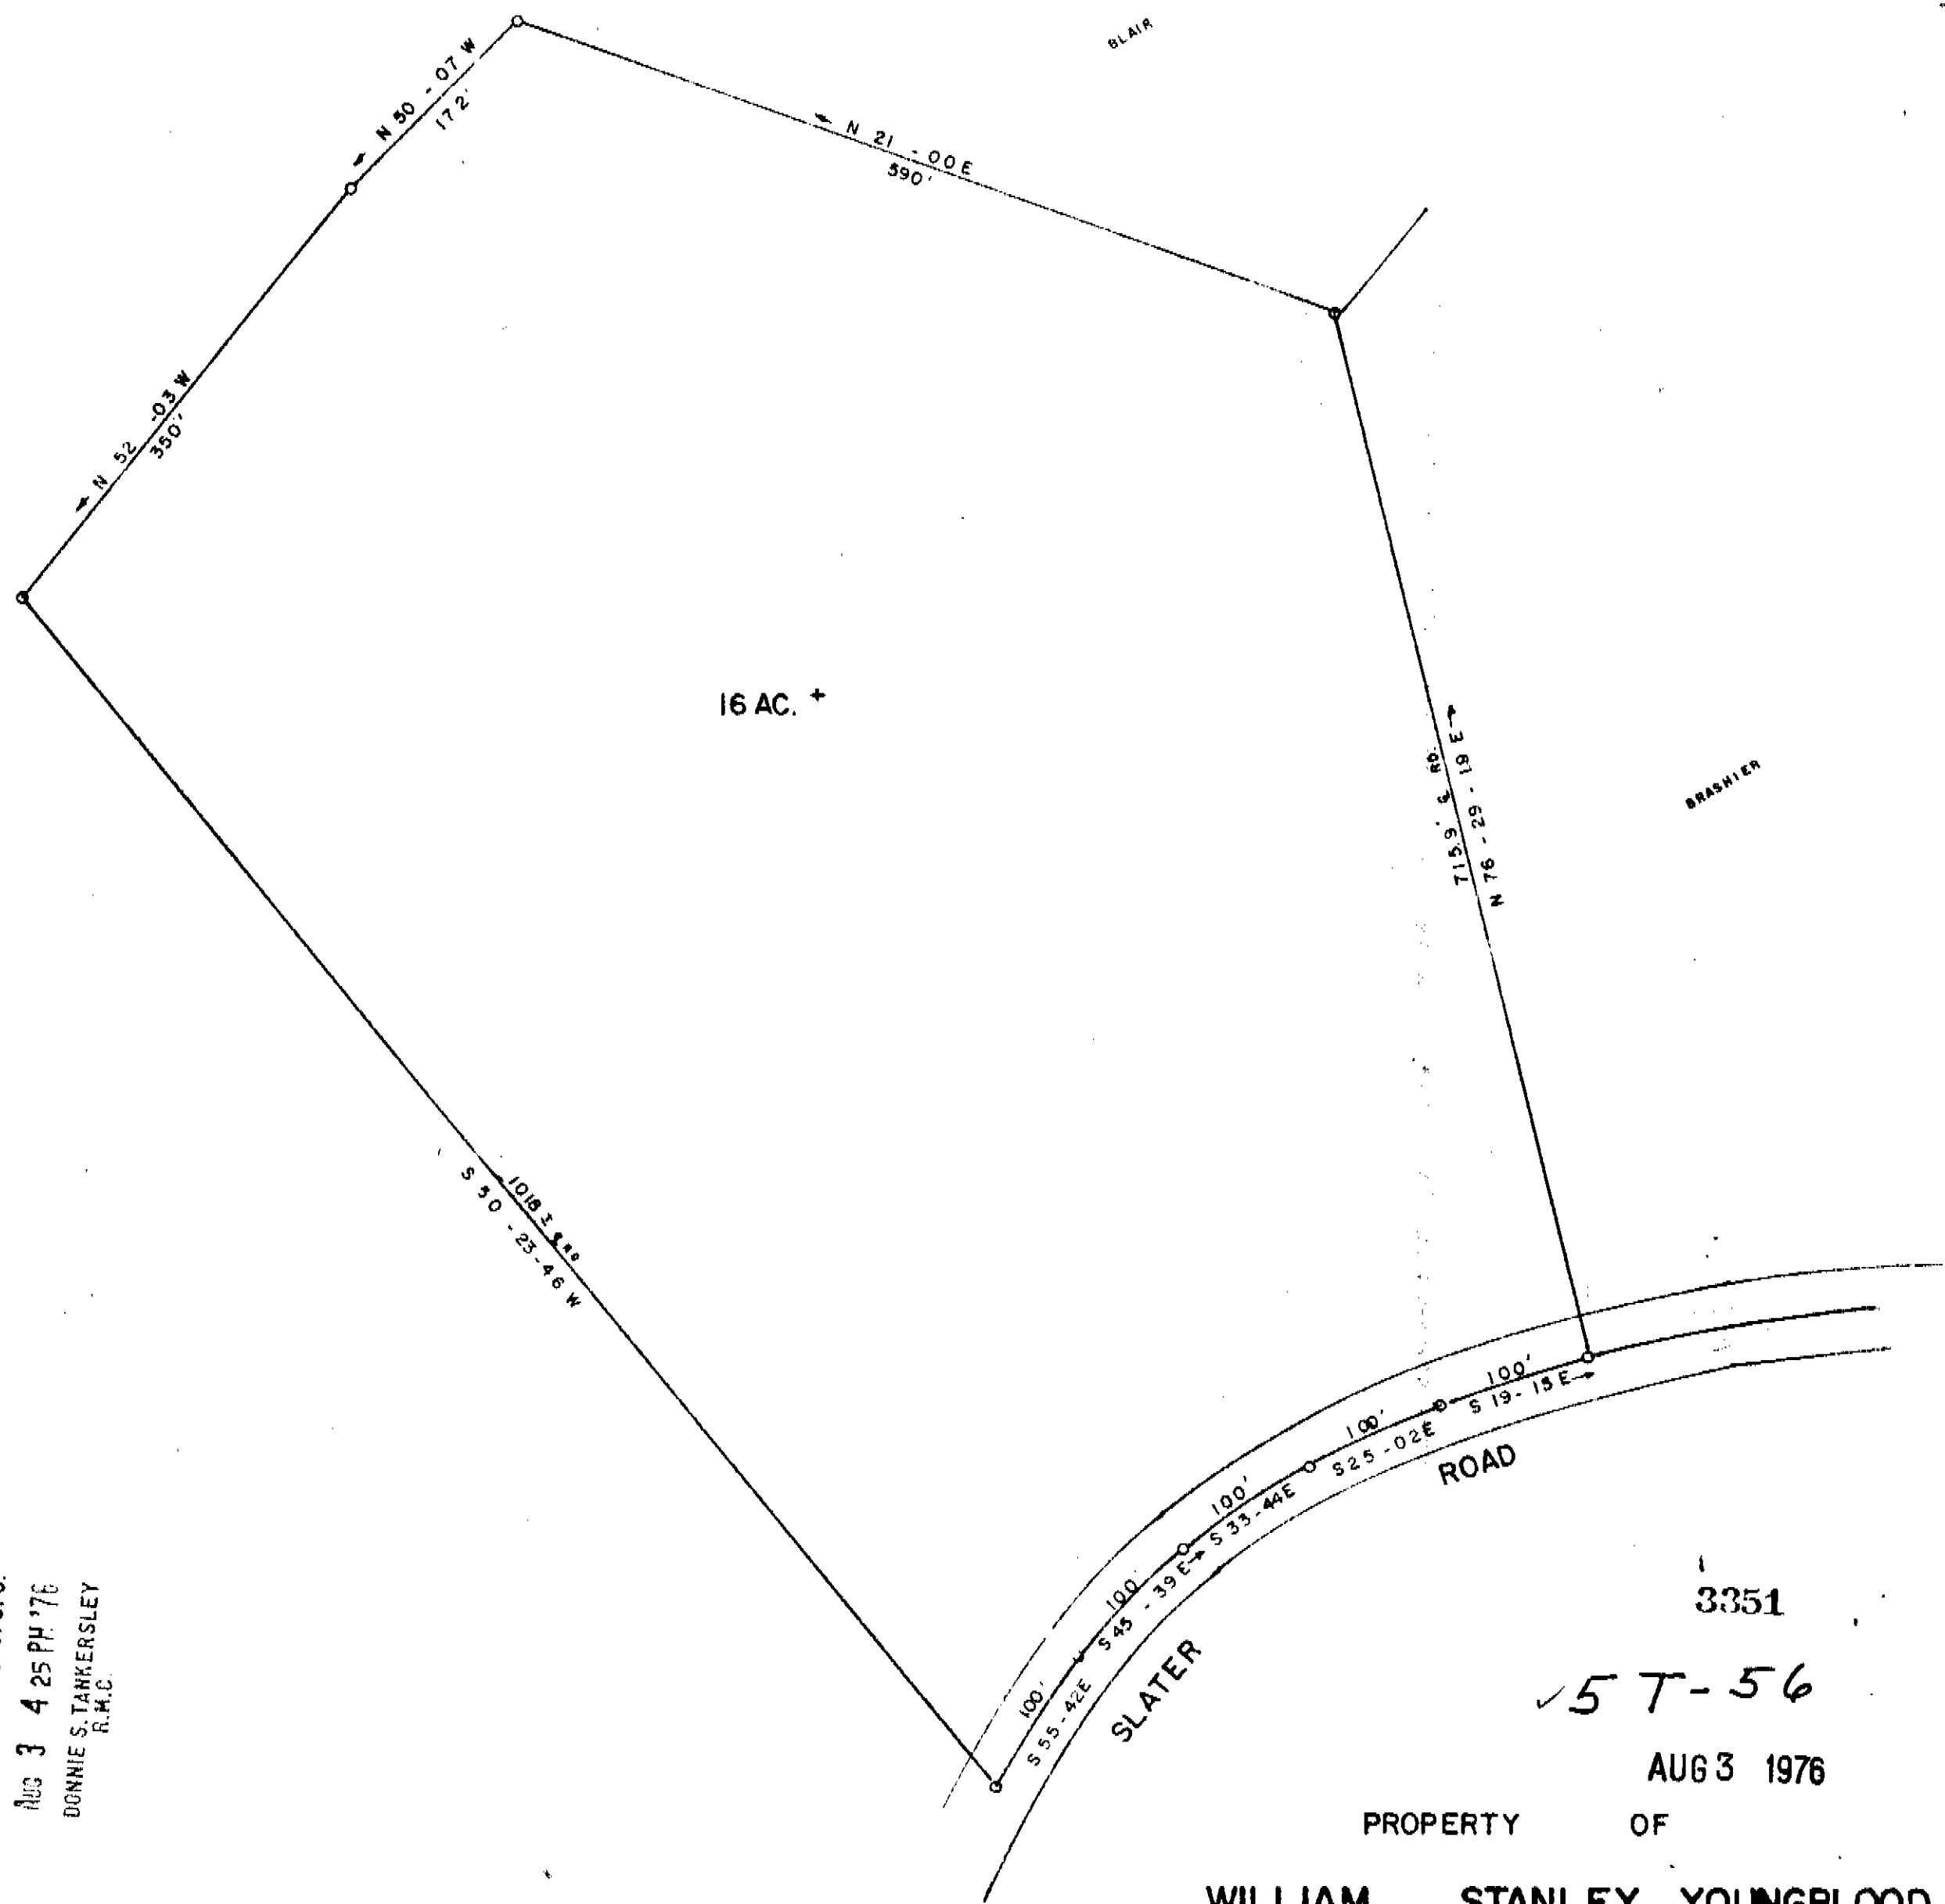

FILED
 GREENVILLE CO. S. C.
 AUG 3 4 25 PM '76
 DONNIE S. TANKERSLEY
 R.M.C.

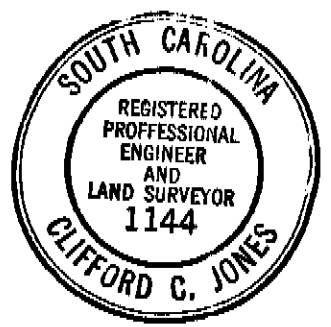

JONES ENGINEERING SERVICE

3351
 ✓ 5 T - 56
 AUG 3 1976
 PROPERTY OF
WILLIAM STANLEY YOUNGBLOOD

GREENVILLE COUNTY, S.C.
 SCALE 1" = 100' MAY 31, 1976

RECORDING FEE
 PAID \$ 2.00