
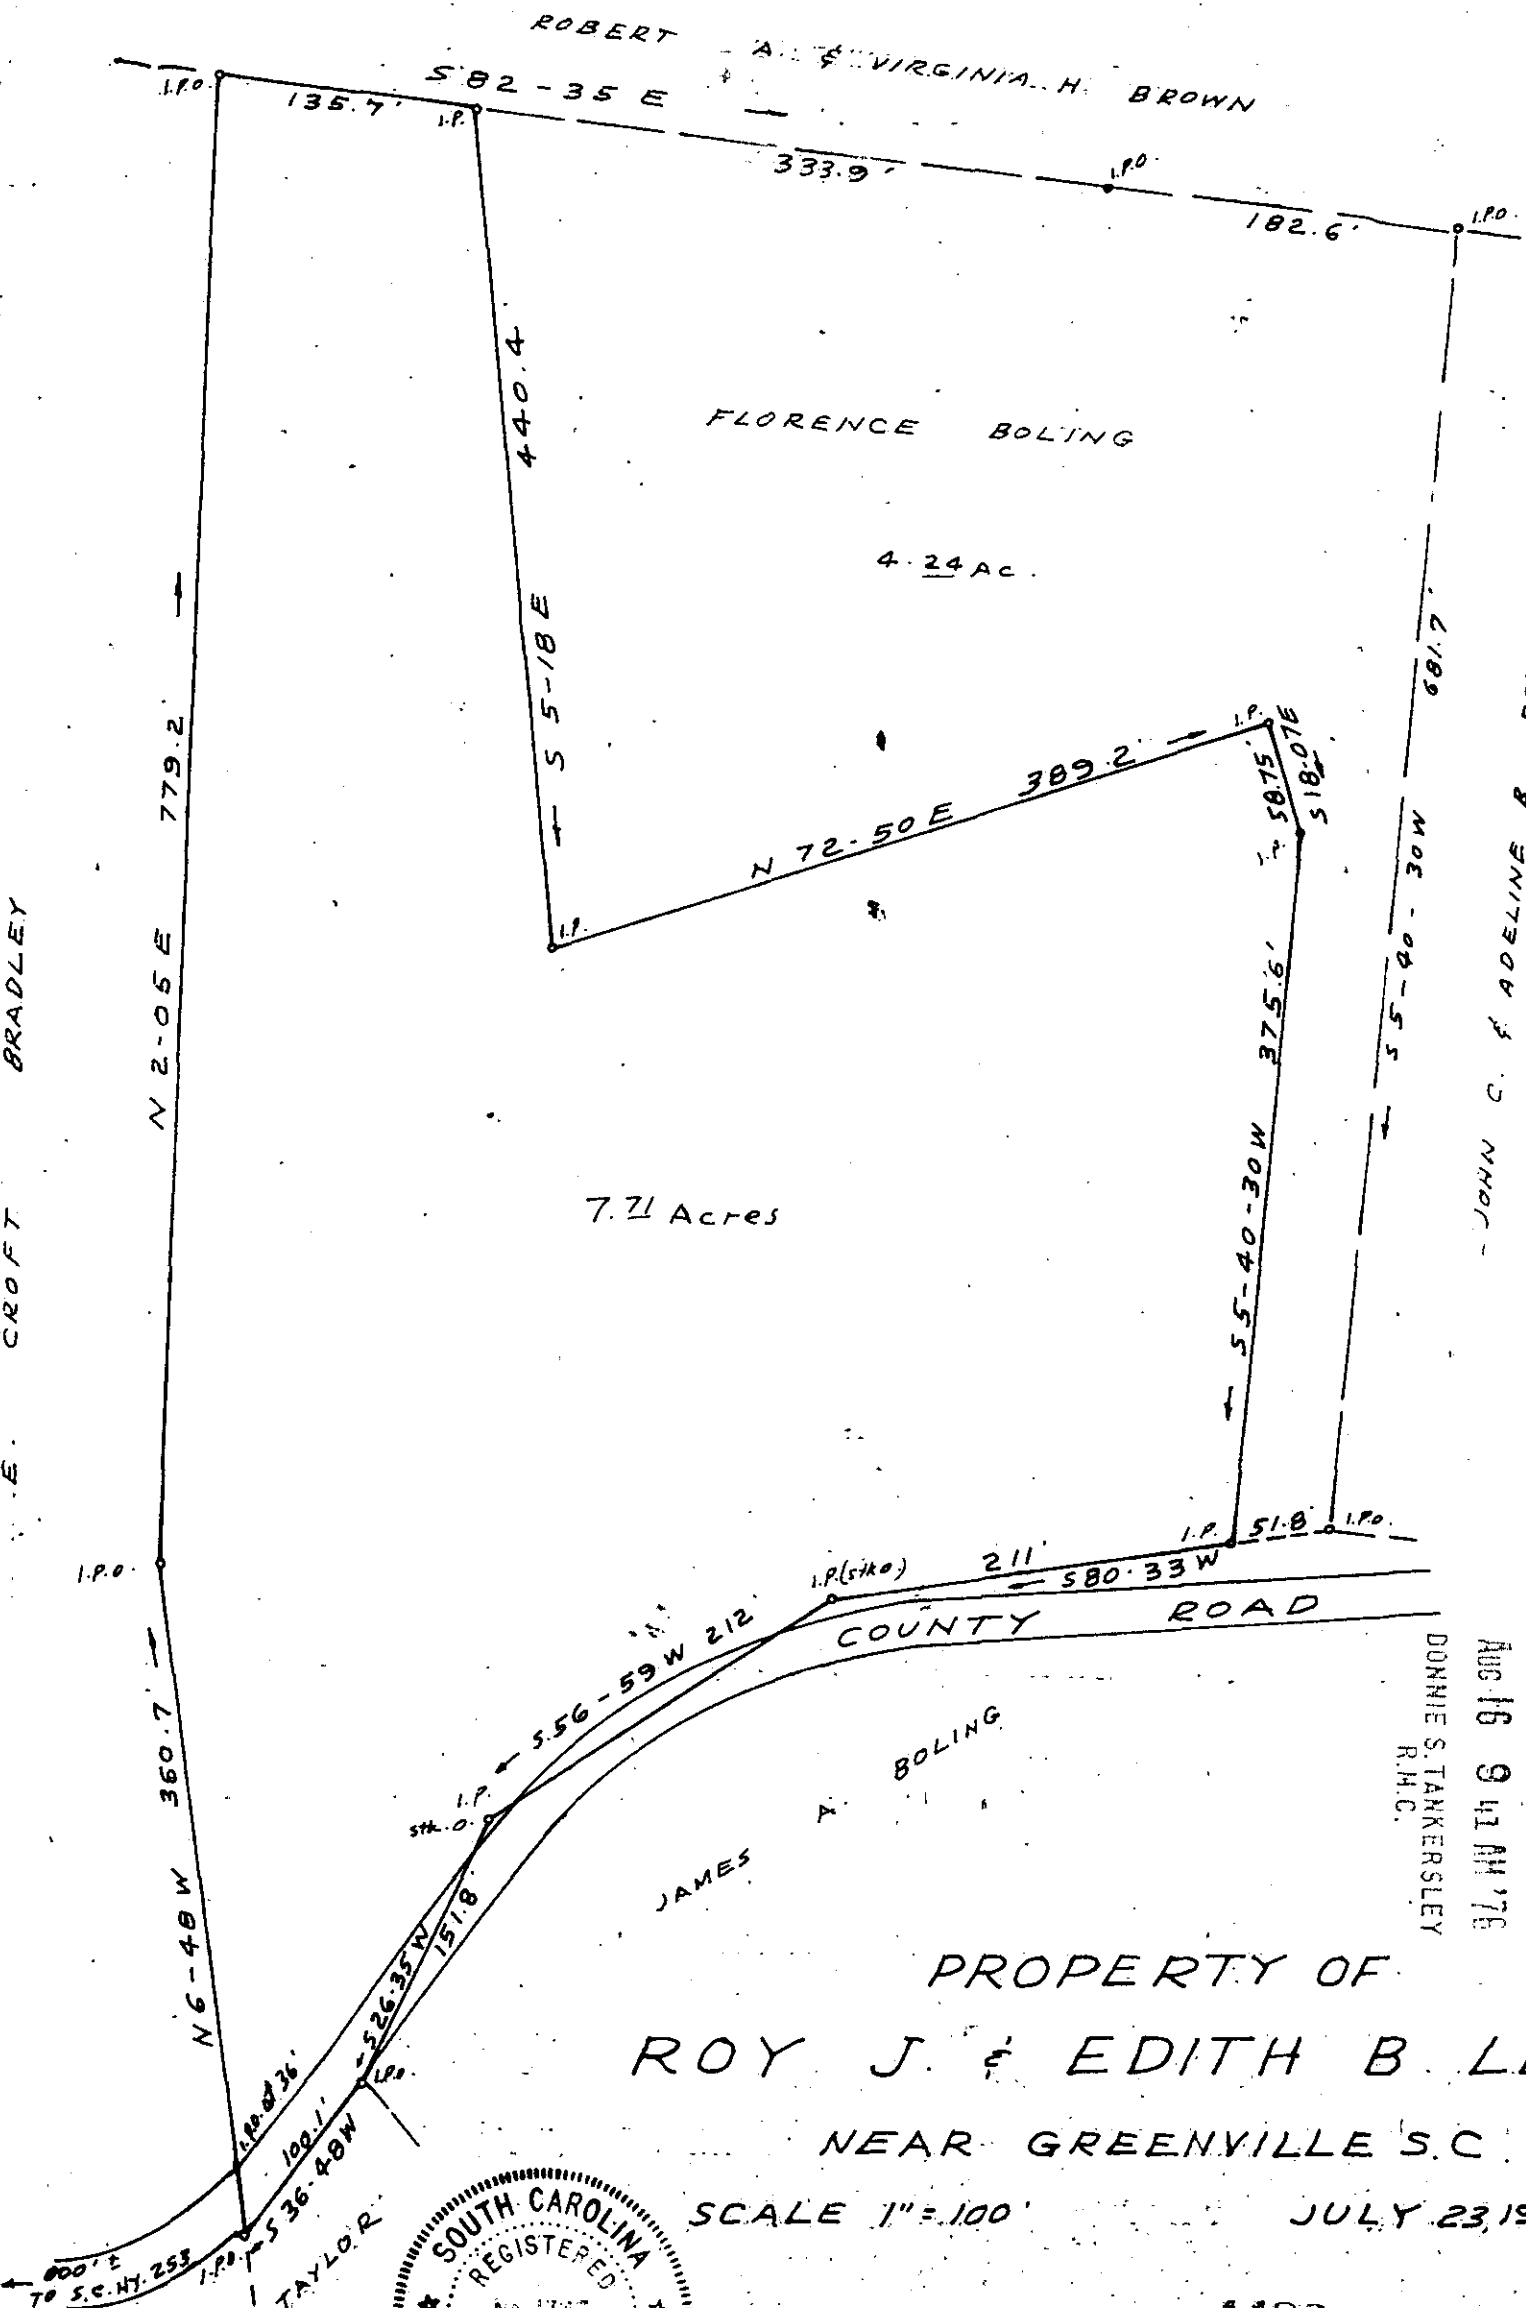


MICROFILMED

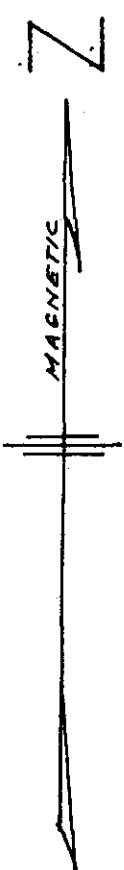

ROBERT A. & VIRGINIA H. BROWN

FLORENCE BOLING

4.24 AC.

7.71 Acres

JOHN C. & ADELINE B. BROADNAX


COUNTY ROAD

JAMES A. BOLING

PROPERTY OF
ROY J. & EDITH B. LEE
NEAR GREENVILLE S.C.

FILED
GREENVILLE CO. S.C.
AUG 16 9 41 AM '78
DONNIE S. TANKERSLEY
R.M.C.

SCALE 1"=100' JULY 23, 1976

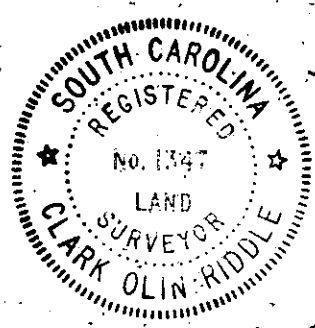

5T-59 ✓

4486

RECORDING FEE
PAID \$ 2.00