
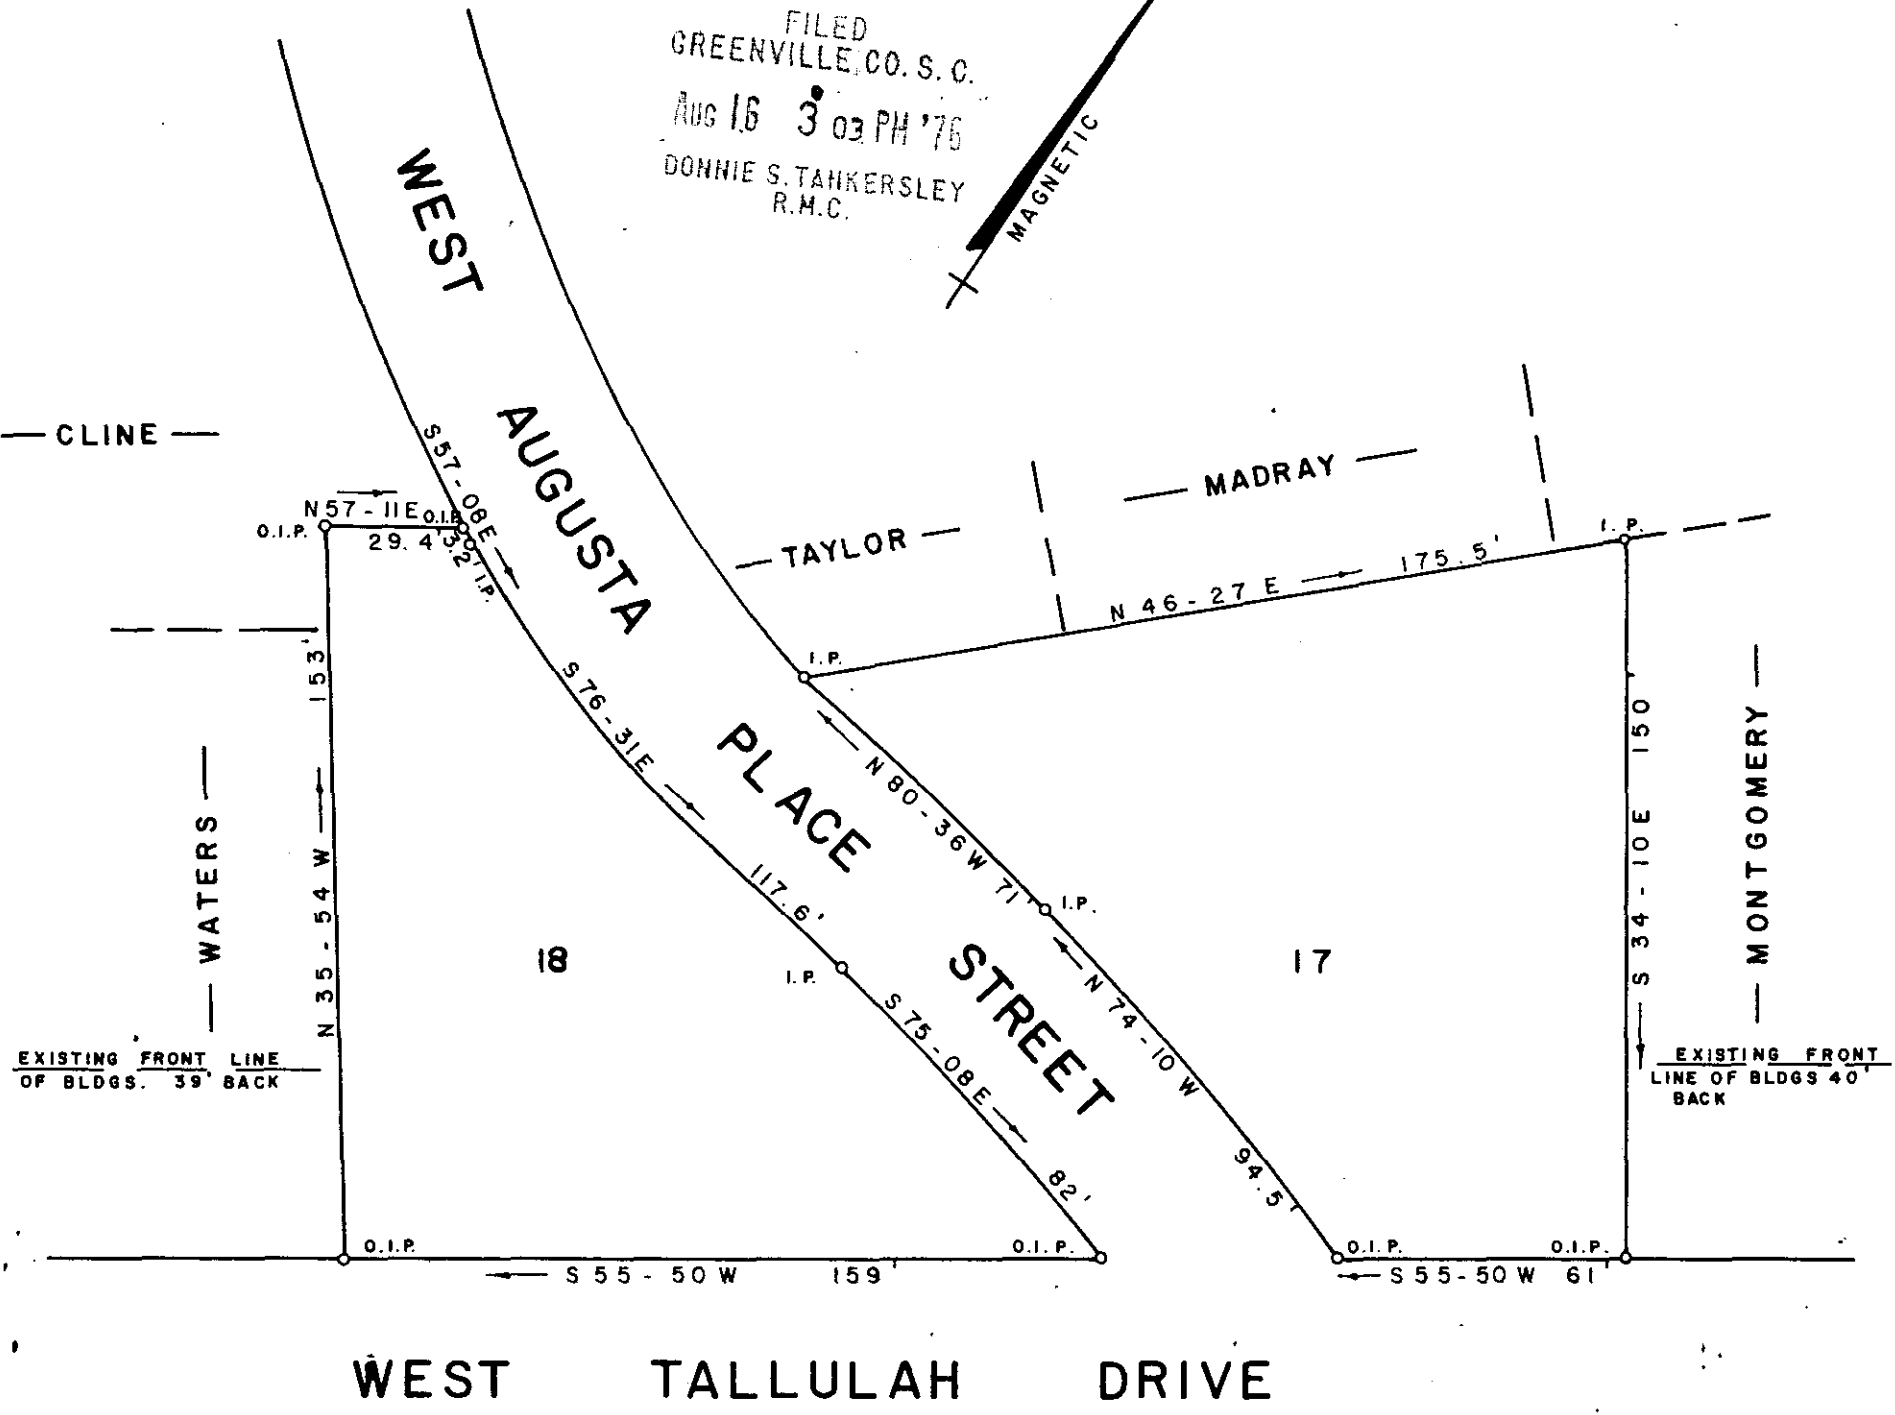


MICROFILMED

FILED  
GREENVILLE, CO. S. C.  
AUG 16 3 03 PM '76  
DONNIE S. TAHKERSLEY  
R.M.C.

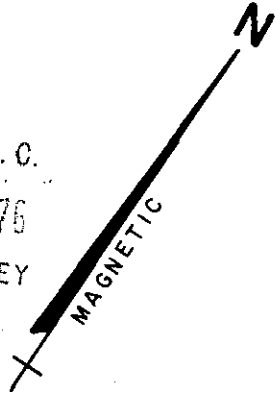

SURVEY FOR  
**R. E. GREGORY & CO.**  
GREENVILLE GREENVILLE CO.  
SOUTH CAROLINA  
JUNE 8, 1976

THIS PLAT IS NOT A SUBDIVISION  
AS DEFINED BY THE GREENVILLE  
~~COUNTY~~ CITY SUDDIVISION REGULATIONS.  
8/16/76 *James T. Miller*  
Chairman, Secretary, or Director of  
Planning.  
Greenville County Planning Commission

NOTE: SEE PLAT BOOK "I" PAGE 92-93.



W. R. WILLIAMS, JR. ENGR. / SURVEYOR # 3979  
15 SOUTH MAIN STREET

44530  
AUG 16 1976  
5T-60

RECORDING FEE  
PAID \$ 200