


REF: PORTION OF LOT 105 TANGLEWOOD SEC III
RECORDED IN PLAT BOOK GG PAGE 193

MICROFILMED

THIS PLAT IS NOT A SUBDIVISION
AS DEFINED BY THE GREENVILLE
COUNTY SUBDIVISION REGULATIONS.
6/2/76 *Boyer Carter*
Chairman, Secretary or Director of
Planning.
Greenville County Planning Commission

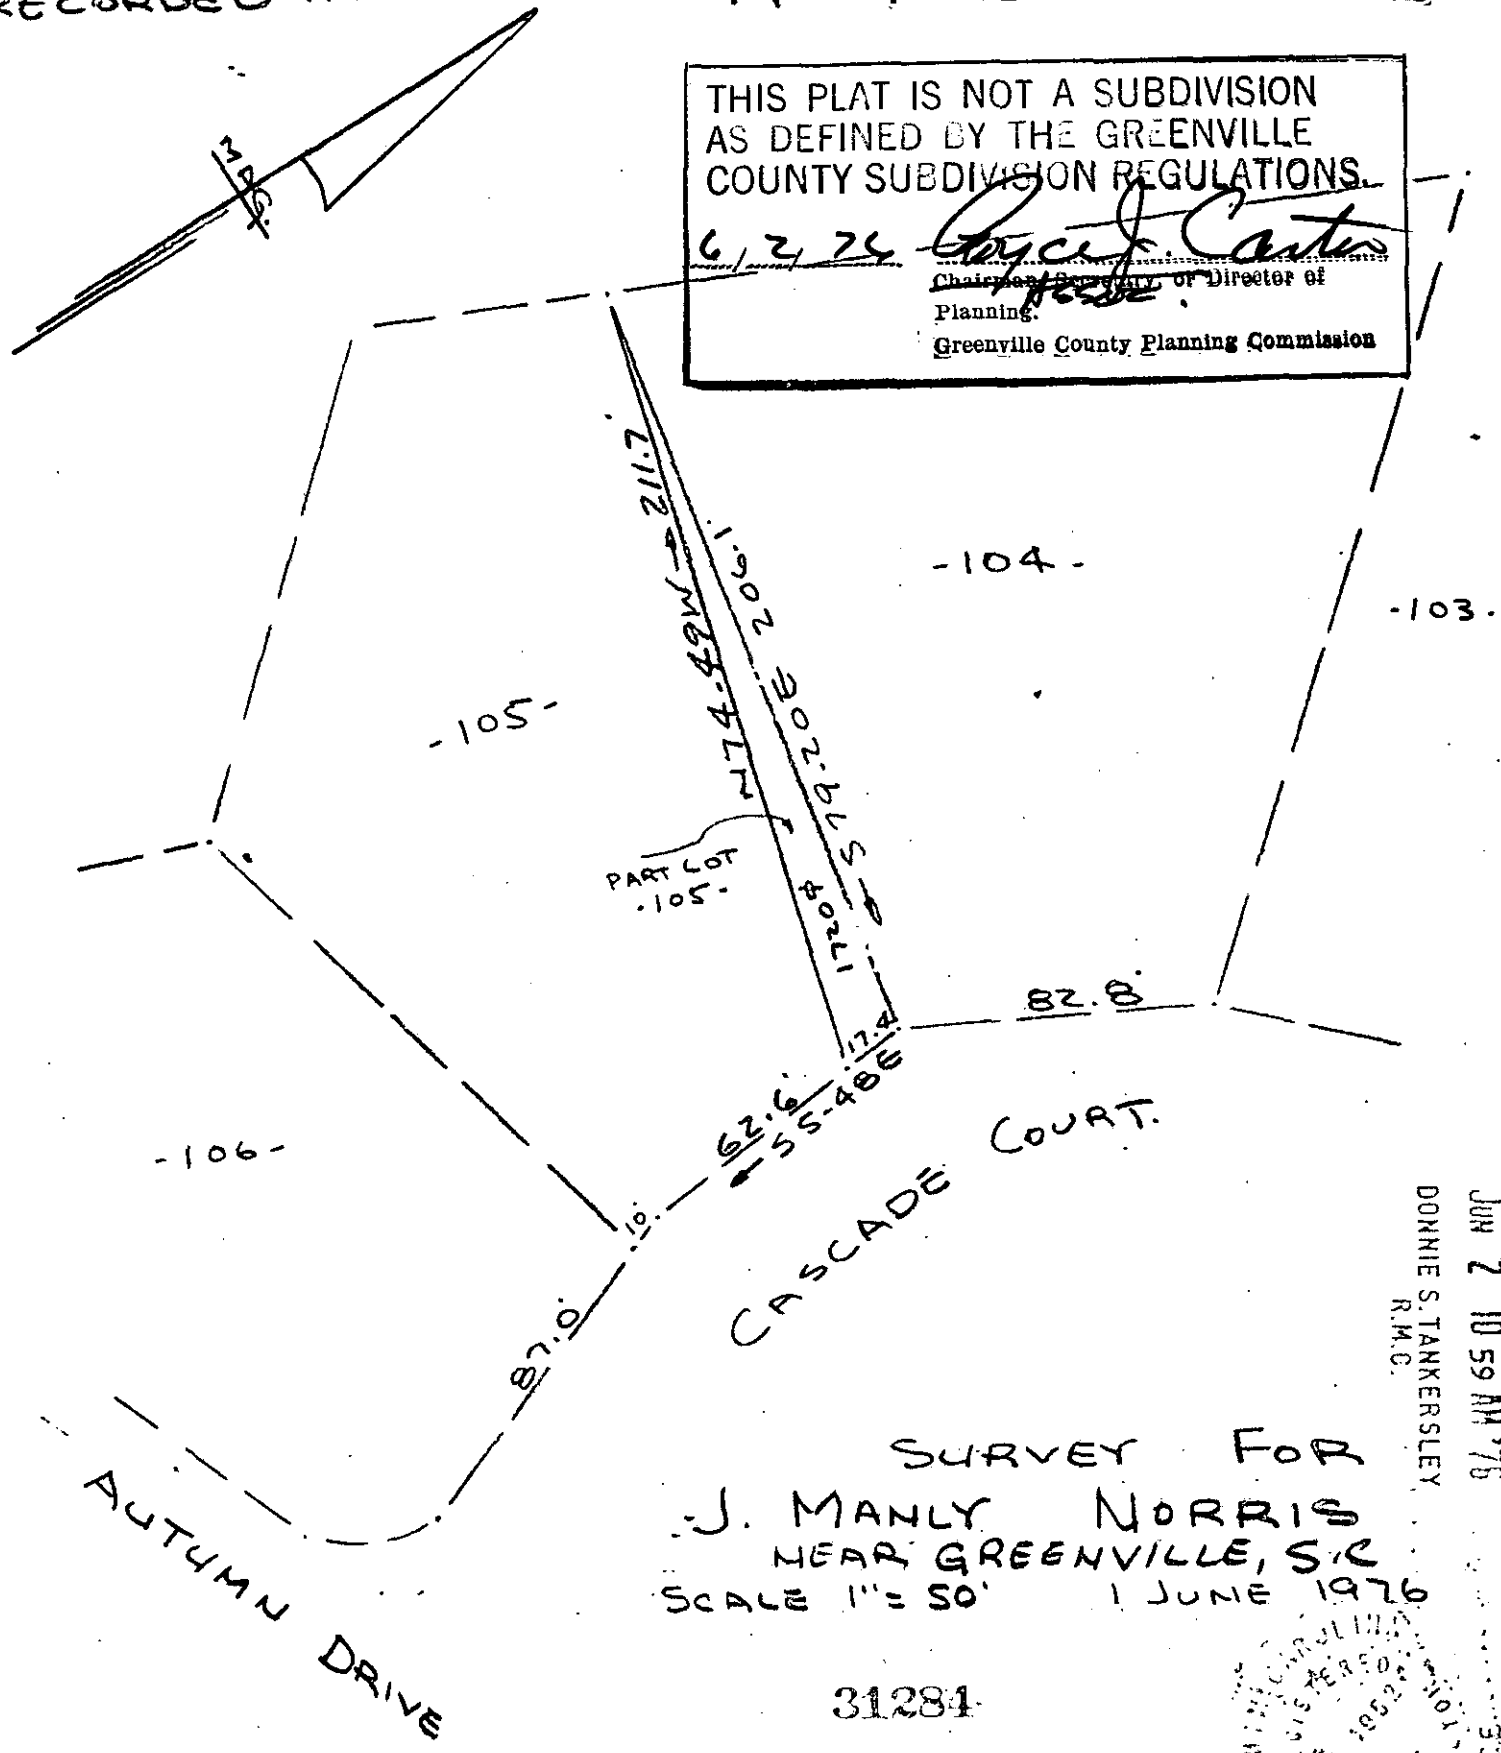

JUN 2 10 59 AM '76
DONNIE S. TANKERSLEY
R.M.C.

GREENVILLE CO. S.C.

SURVEY FOR
J. MANLY NORRIS
NEAR GREENVILLE, S.C.
SCALE 1" = 50' 1 JUNE 1976


31284

✓ 5-U-6

CAROLINA SURVEYING CO
112 MANLY ST. GREENVILLE, S.C.

JUN 2 1976

204.1-1-104

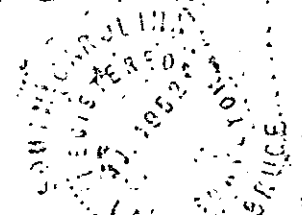

RECORDING FEE
PAID \$ 1.00