

MICROFILMED

FILED GREENVILLE CO. S.C.


AUG 5 9 47 AM '76

DONNIE S. TANKERSLEY R.M.G.

FELICA BYRD

S 37 - 29 W

FRONTAGE ROAD TO WHITE HORSE RD

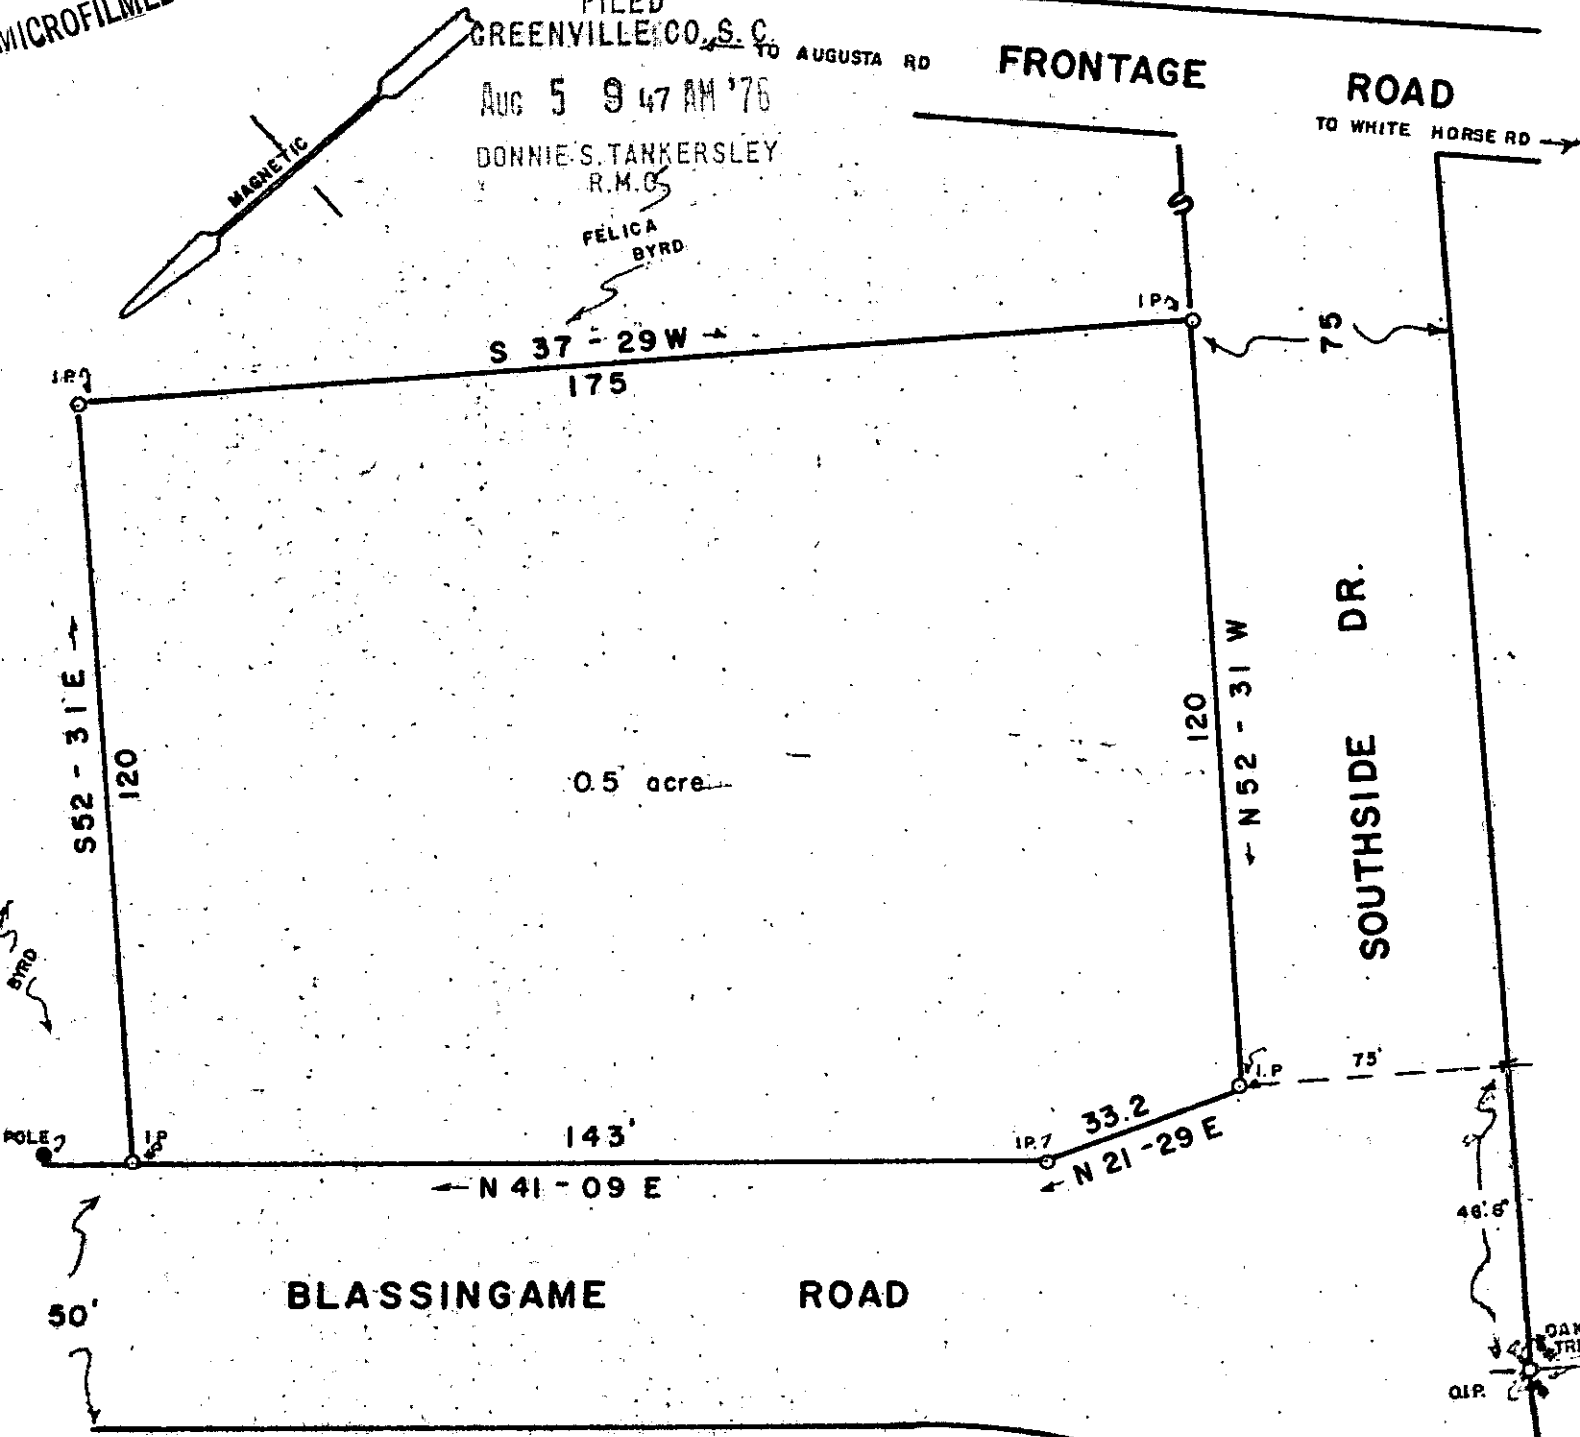


0.5 acre

BLASSINGAME ROAD

SOUTHSIDE DR.

Southside High School

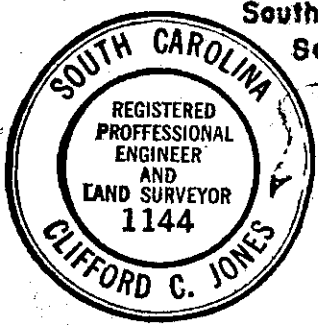

3522 PROPERTY OF

AUG 5 '76

L. RONALD BYRD

GREENVILLE COUNTY S.C.

Scale 1" = 30' Sep 30, 1971

5V-31

RECORDING FEE
PAID 1.00