

FILED
GREENVILLE CO. S. C.
NOV 19 22 1976
DONNIE S. TANKERSLEY
R.M.C.


NOV 1 1976

11920


LEGEND

- M.M. Water Meter
- M.V. Water Valve
- ⊕ Power Pole
- M.H. San. Sewer Manhole
- ⊕ Hydrant
- C.B. Catch Basin

MICROFILMED

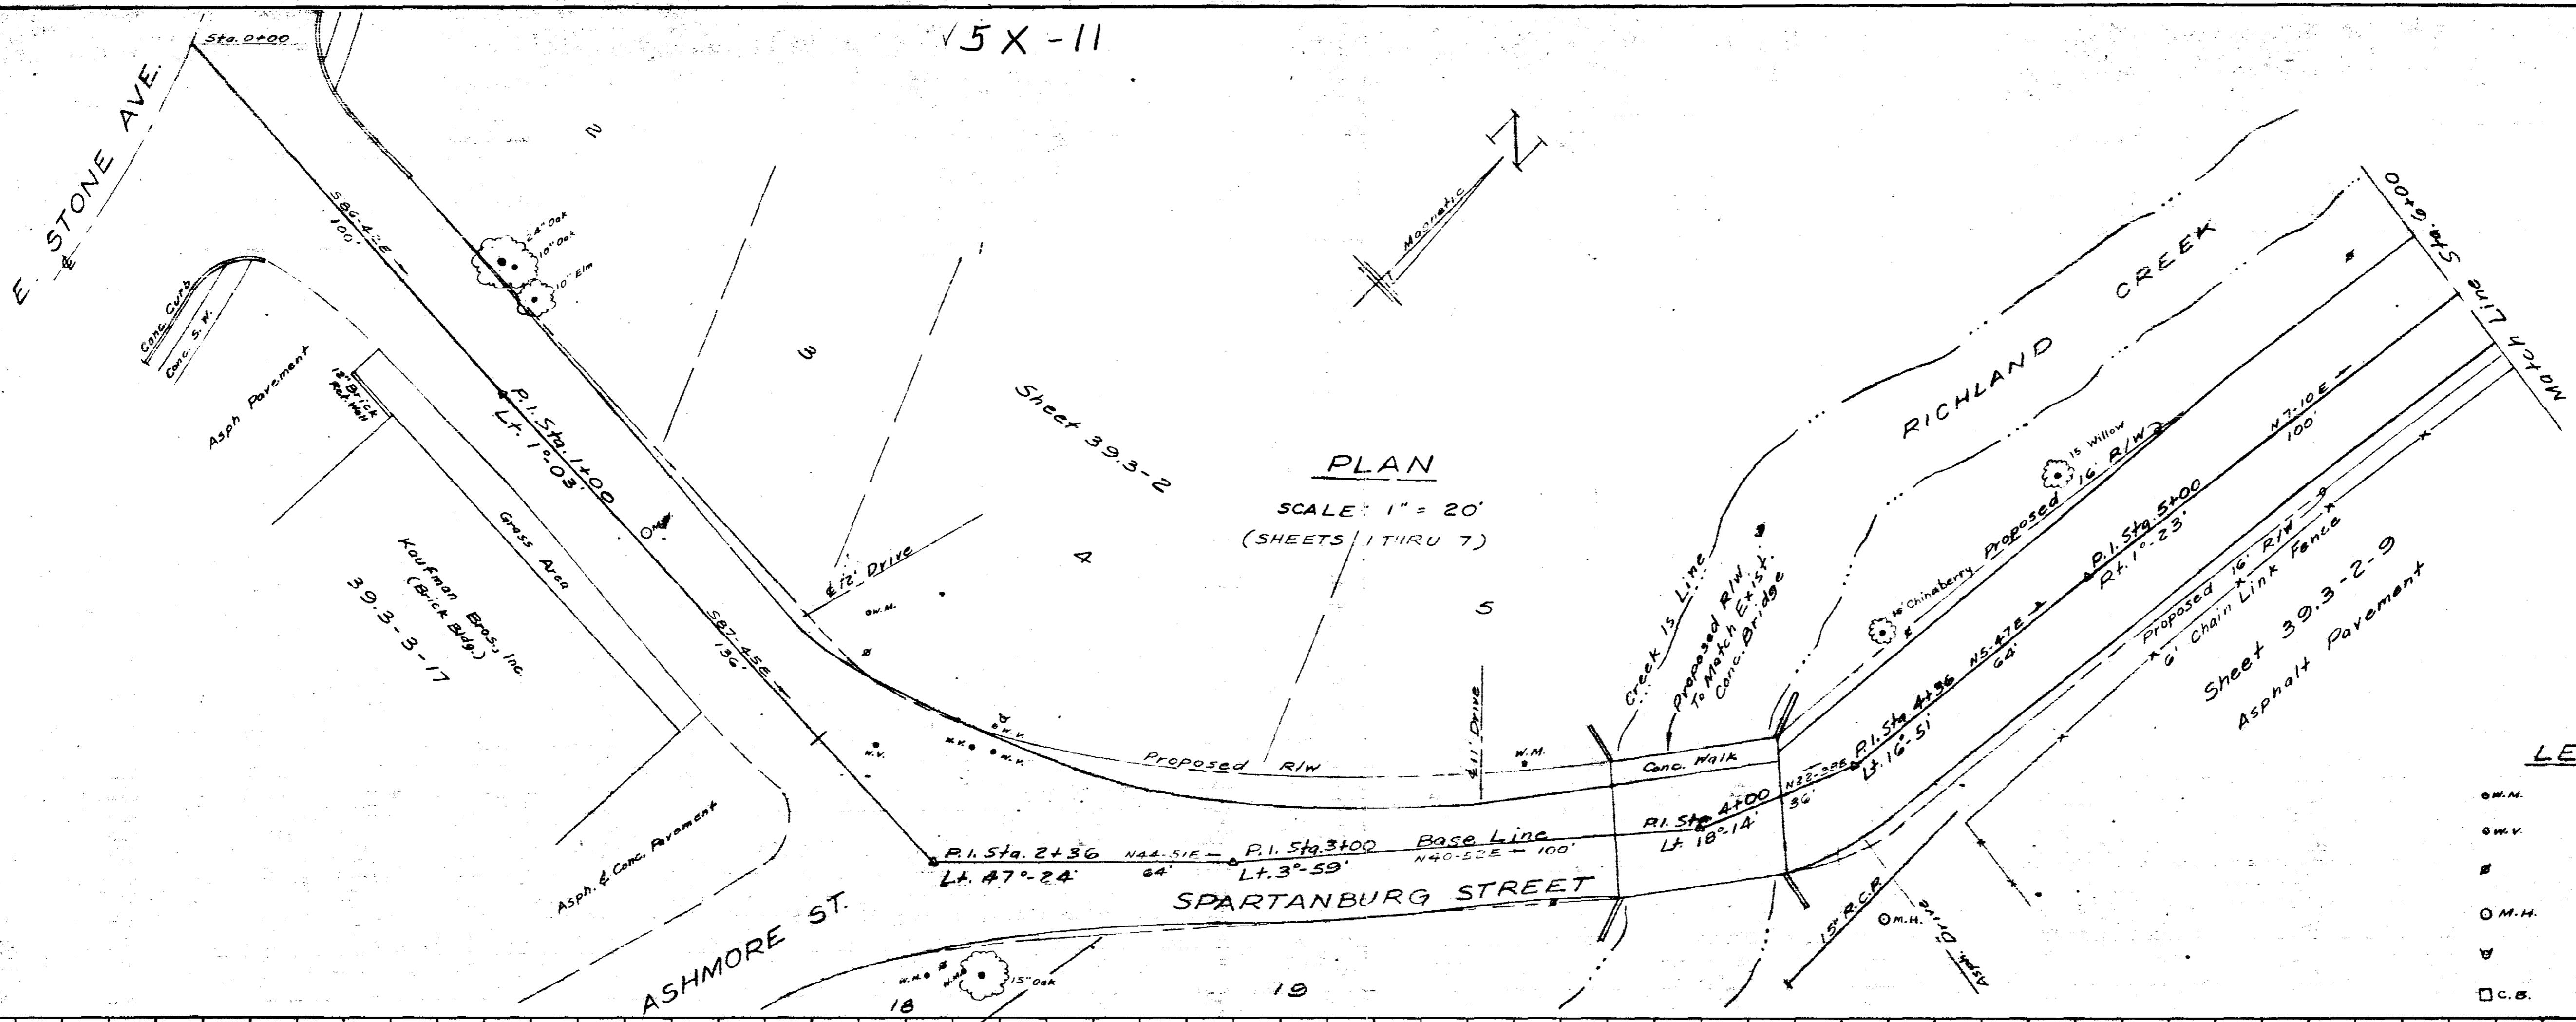

PROFILE
SCALE: HOR. 1" = 20'
VERT. 1" = 10'
(SHEETS 1 THRU 7)

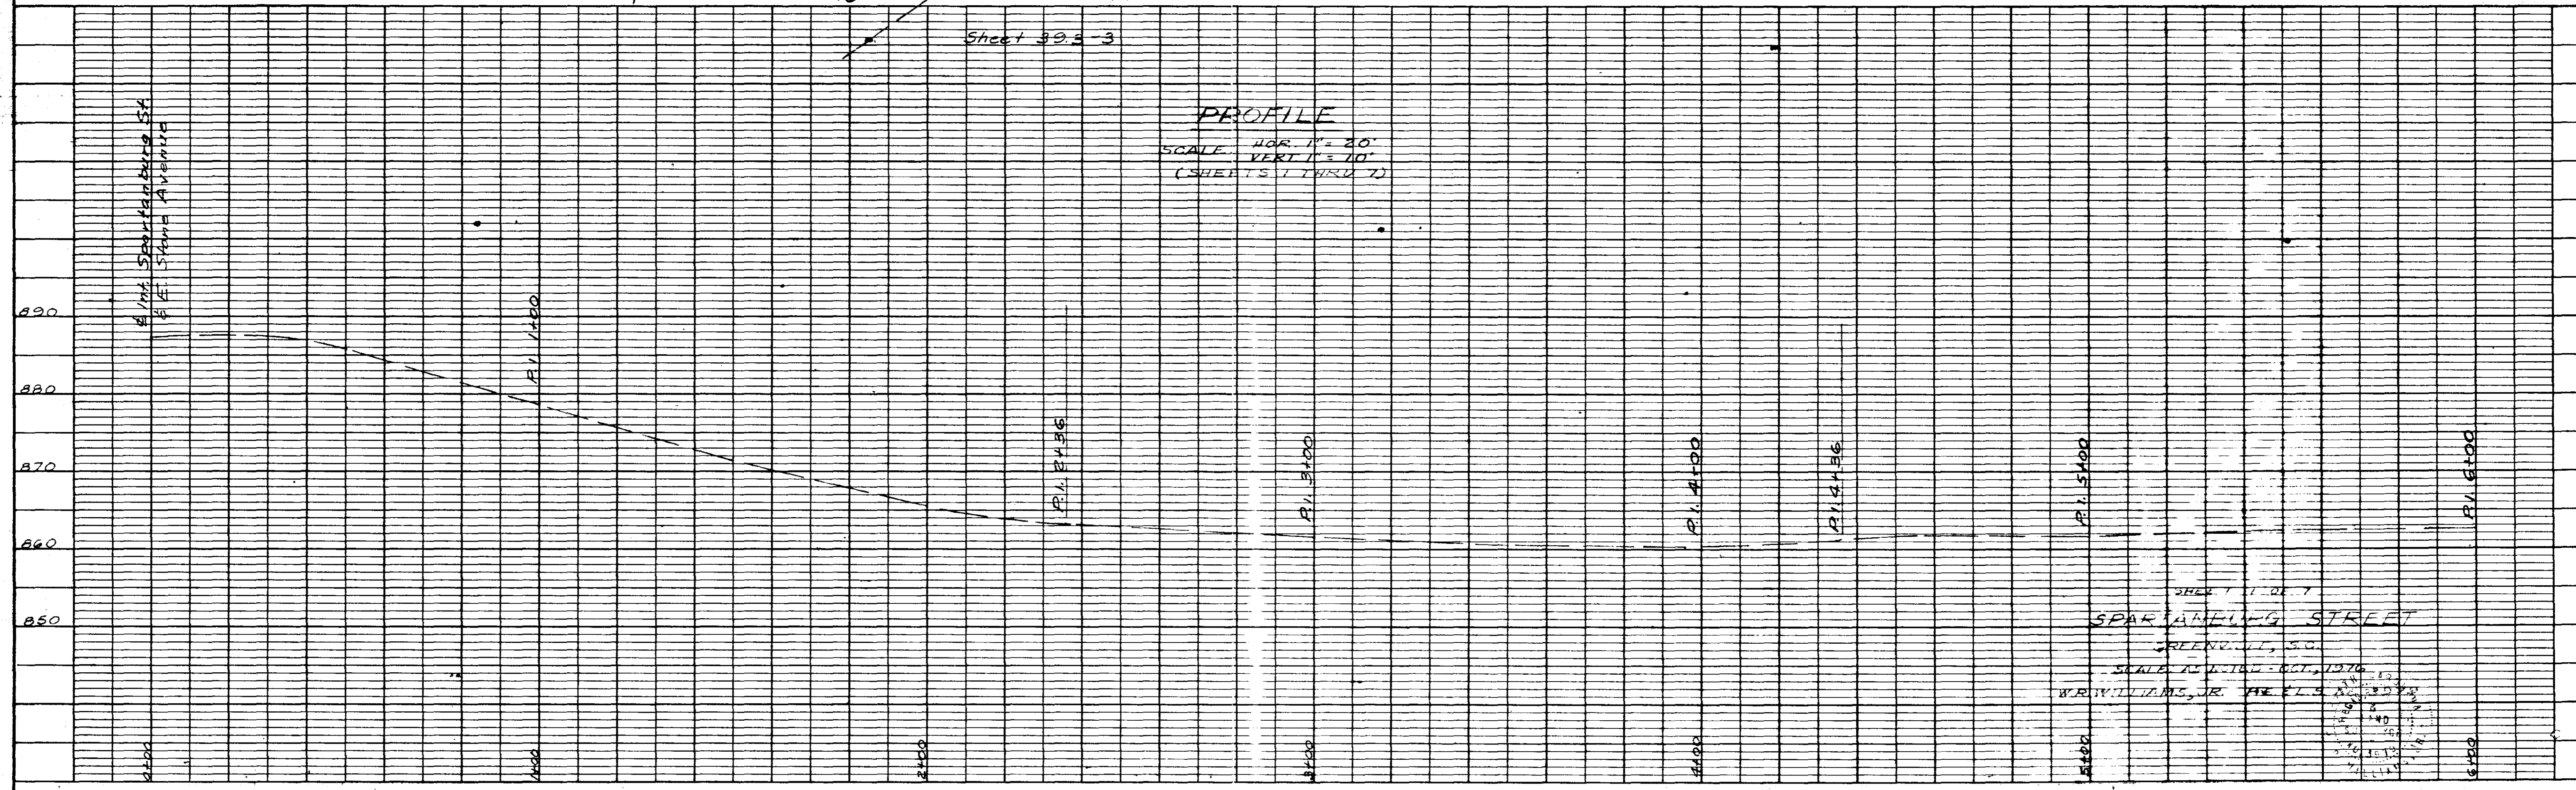

SHEET 1 OF 7
SPARTANBURG STREET
GREENVILLE, S.C.
NOV 19 22 1976


