
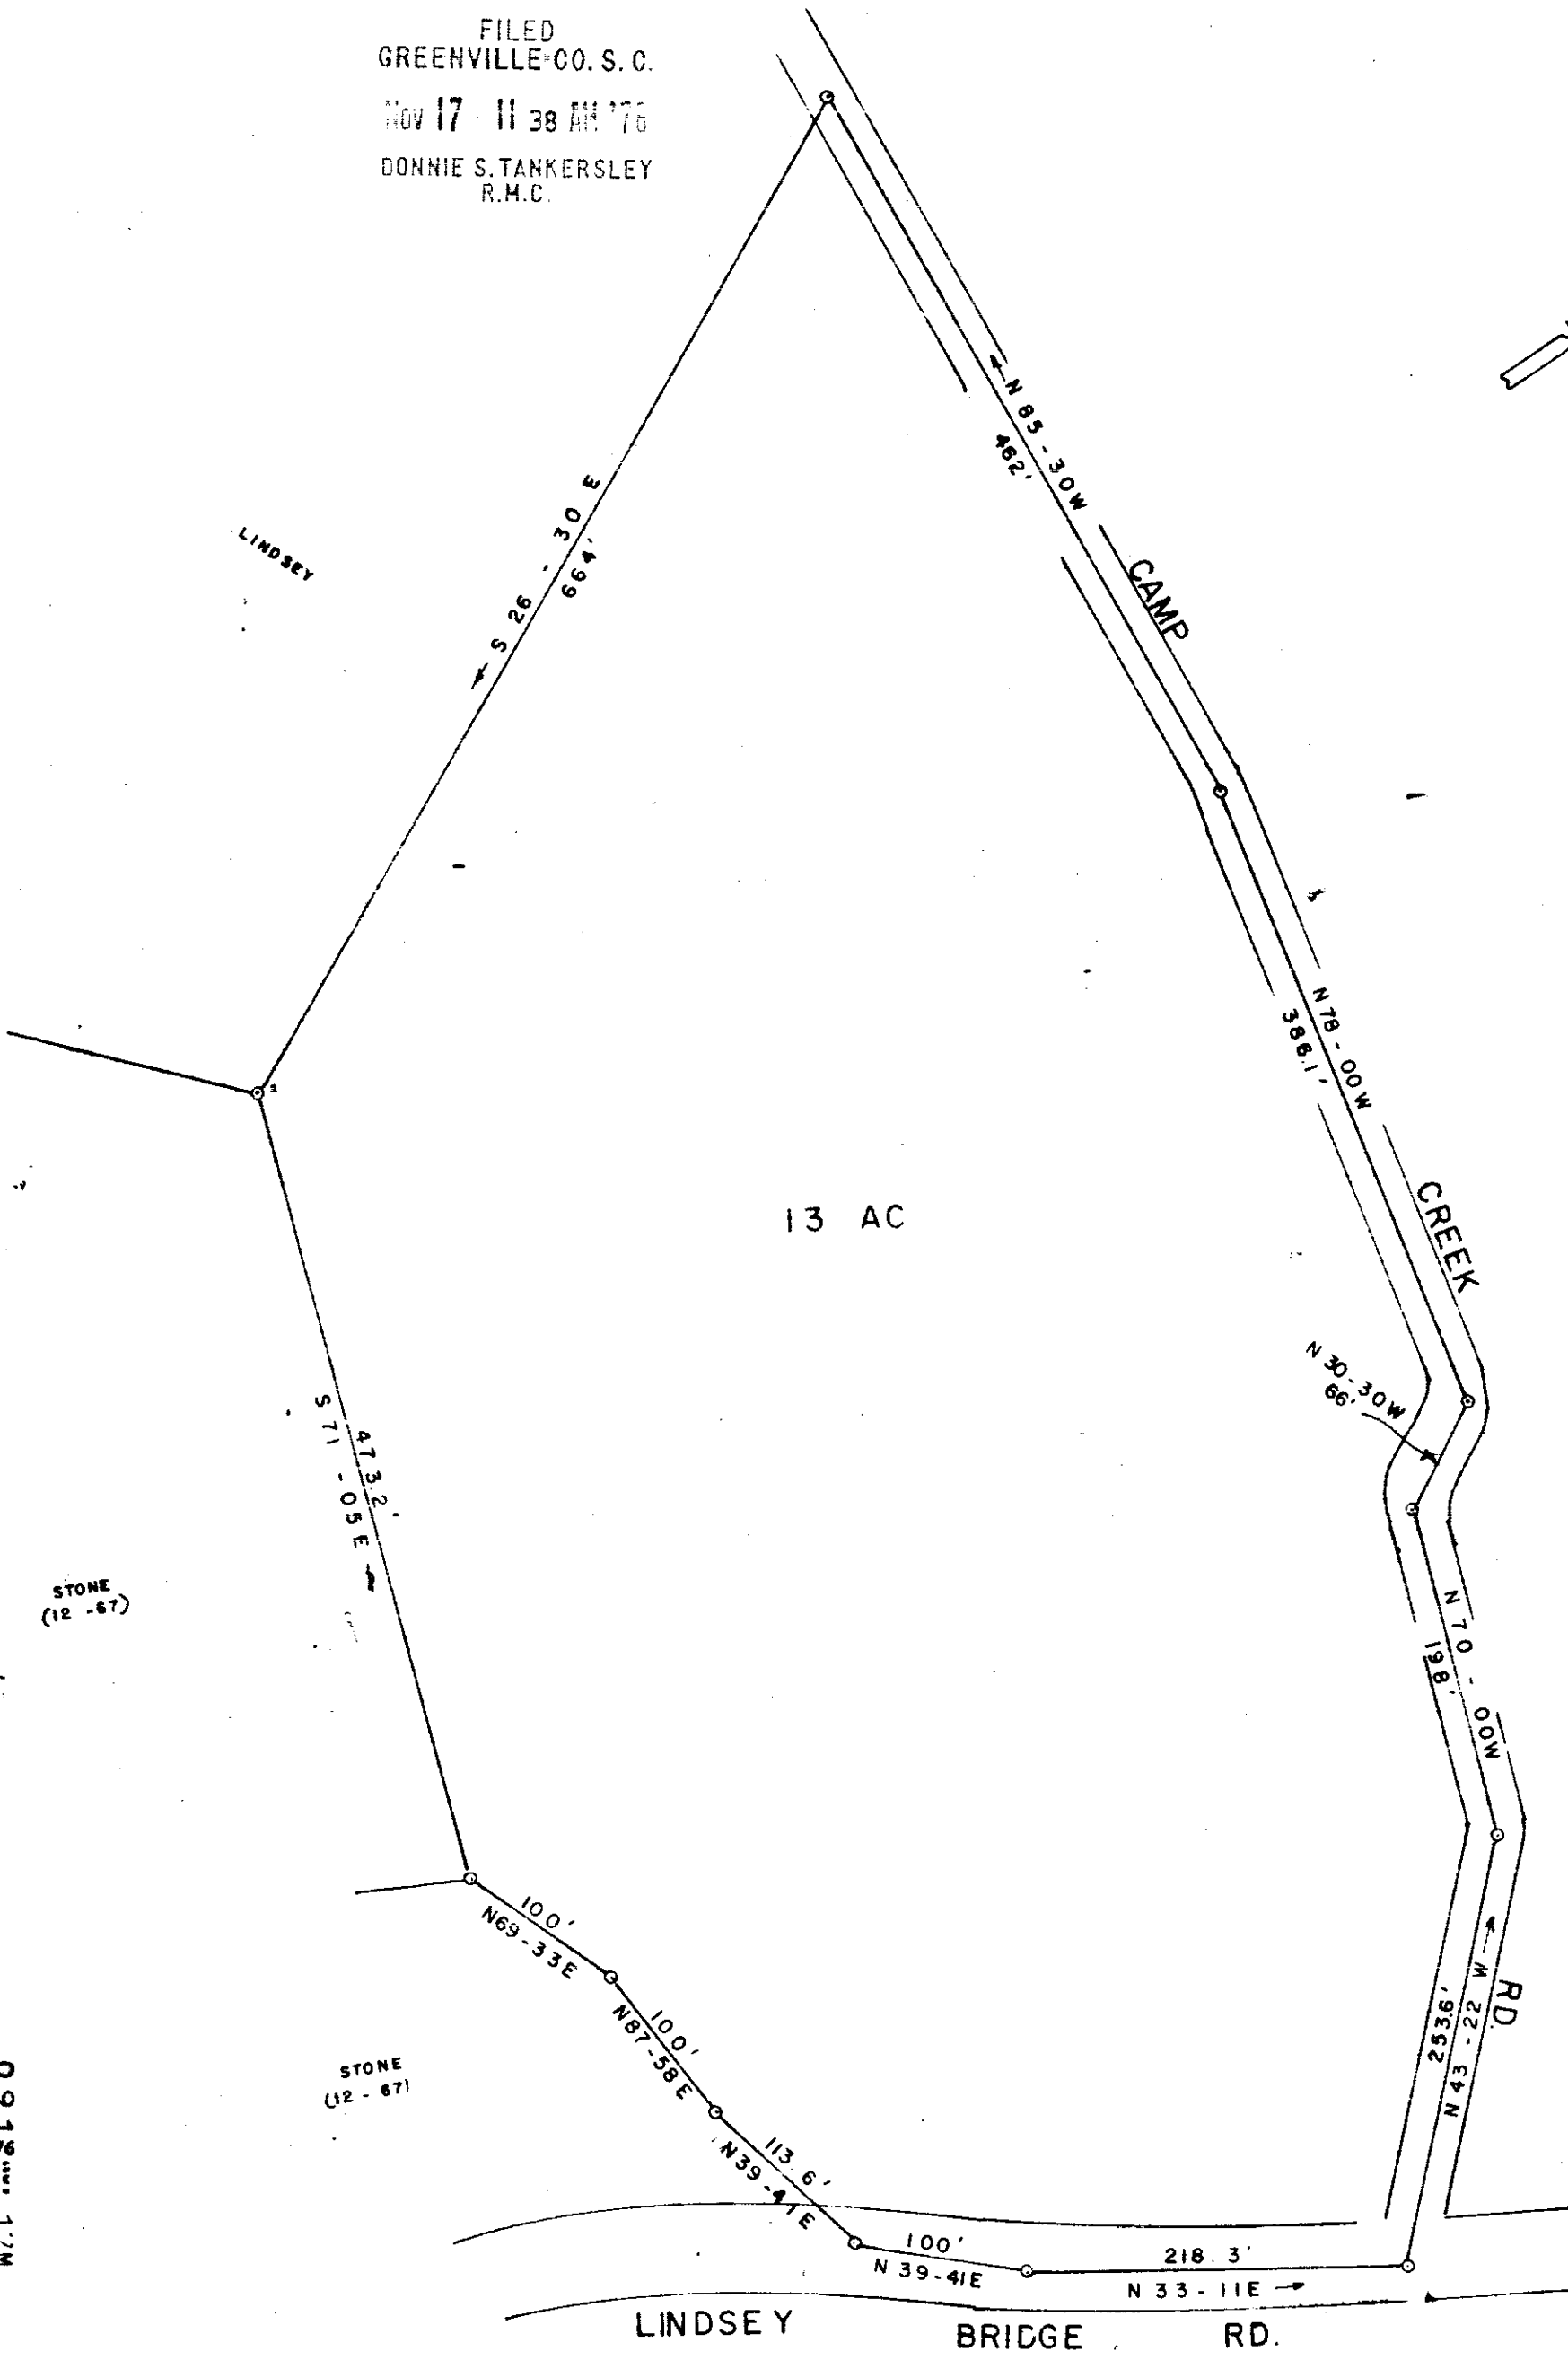


FILED
GREENVILLE CO. S. C.
NOV 17 11 38 AM '76
DONNIE S. TANKERSLEY
R.M.C.

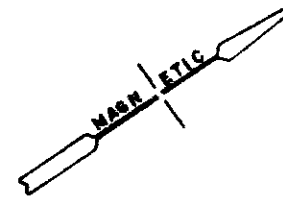

13 AC

STONE
(12-67)

STONE
(12-67)

M.L. KNIGHT
(10-65)

0912 17M
3.00 AS

PROPERTY OF

ANSEL & MILES
ETHEL & MILES


13602

GREENVILLE COUNTY, S. C.

SCALE 1" = 100' OCT. 23, 1976

5X-33

NOV 17 '76 gm

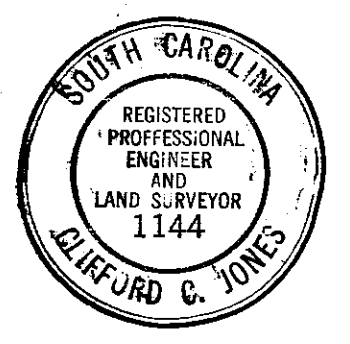

NOTE PLAT DRAWN FROM
SURVEYS & DEEDS.