


FILED
 GREENVILLE CO. S. C.
 FEB 9 3 07 PM '77
 DONNIE S. TANKERSLEY
 R.M.C.

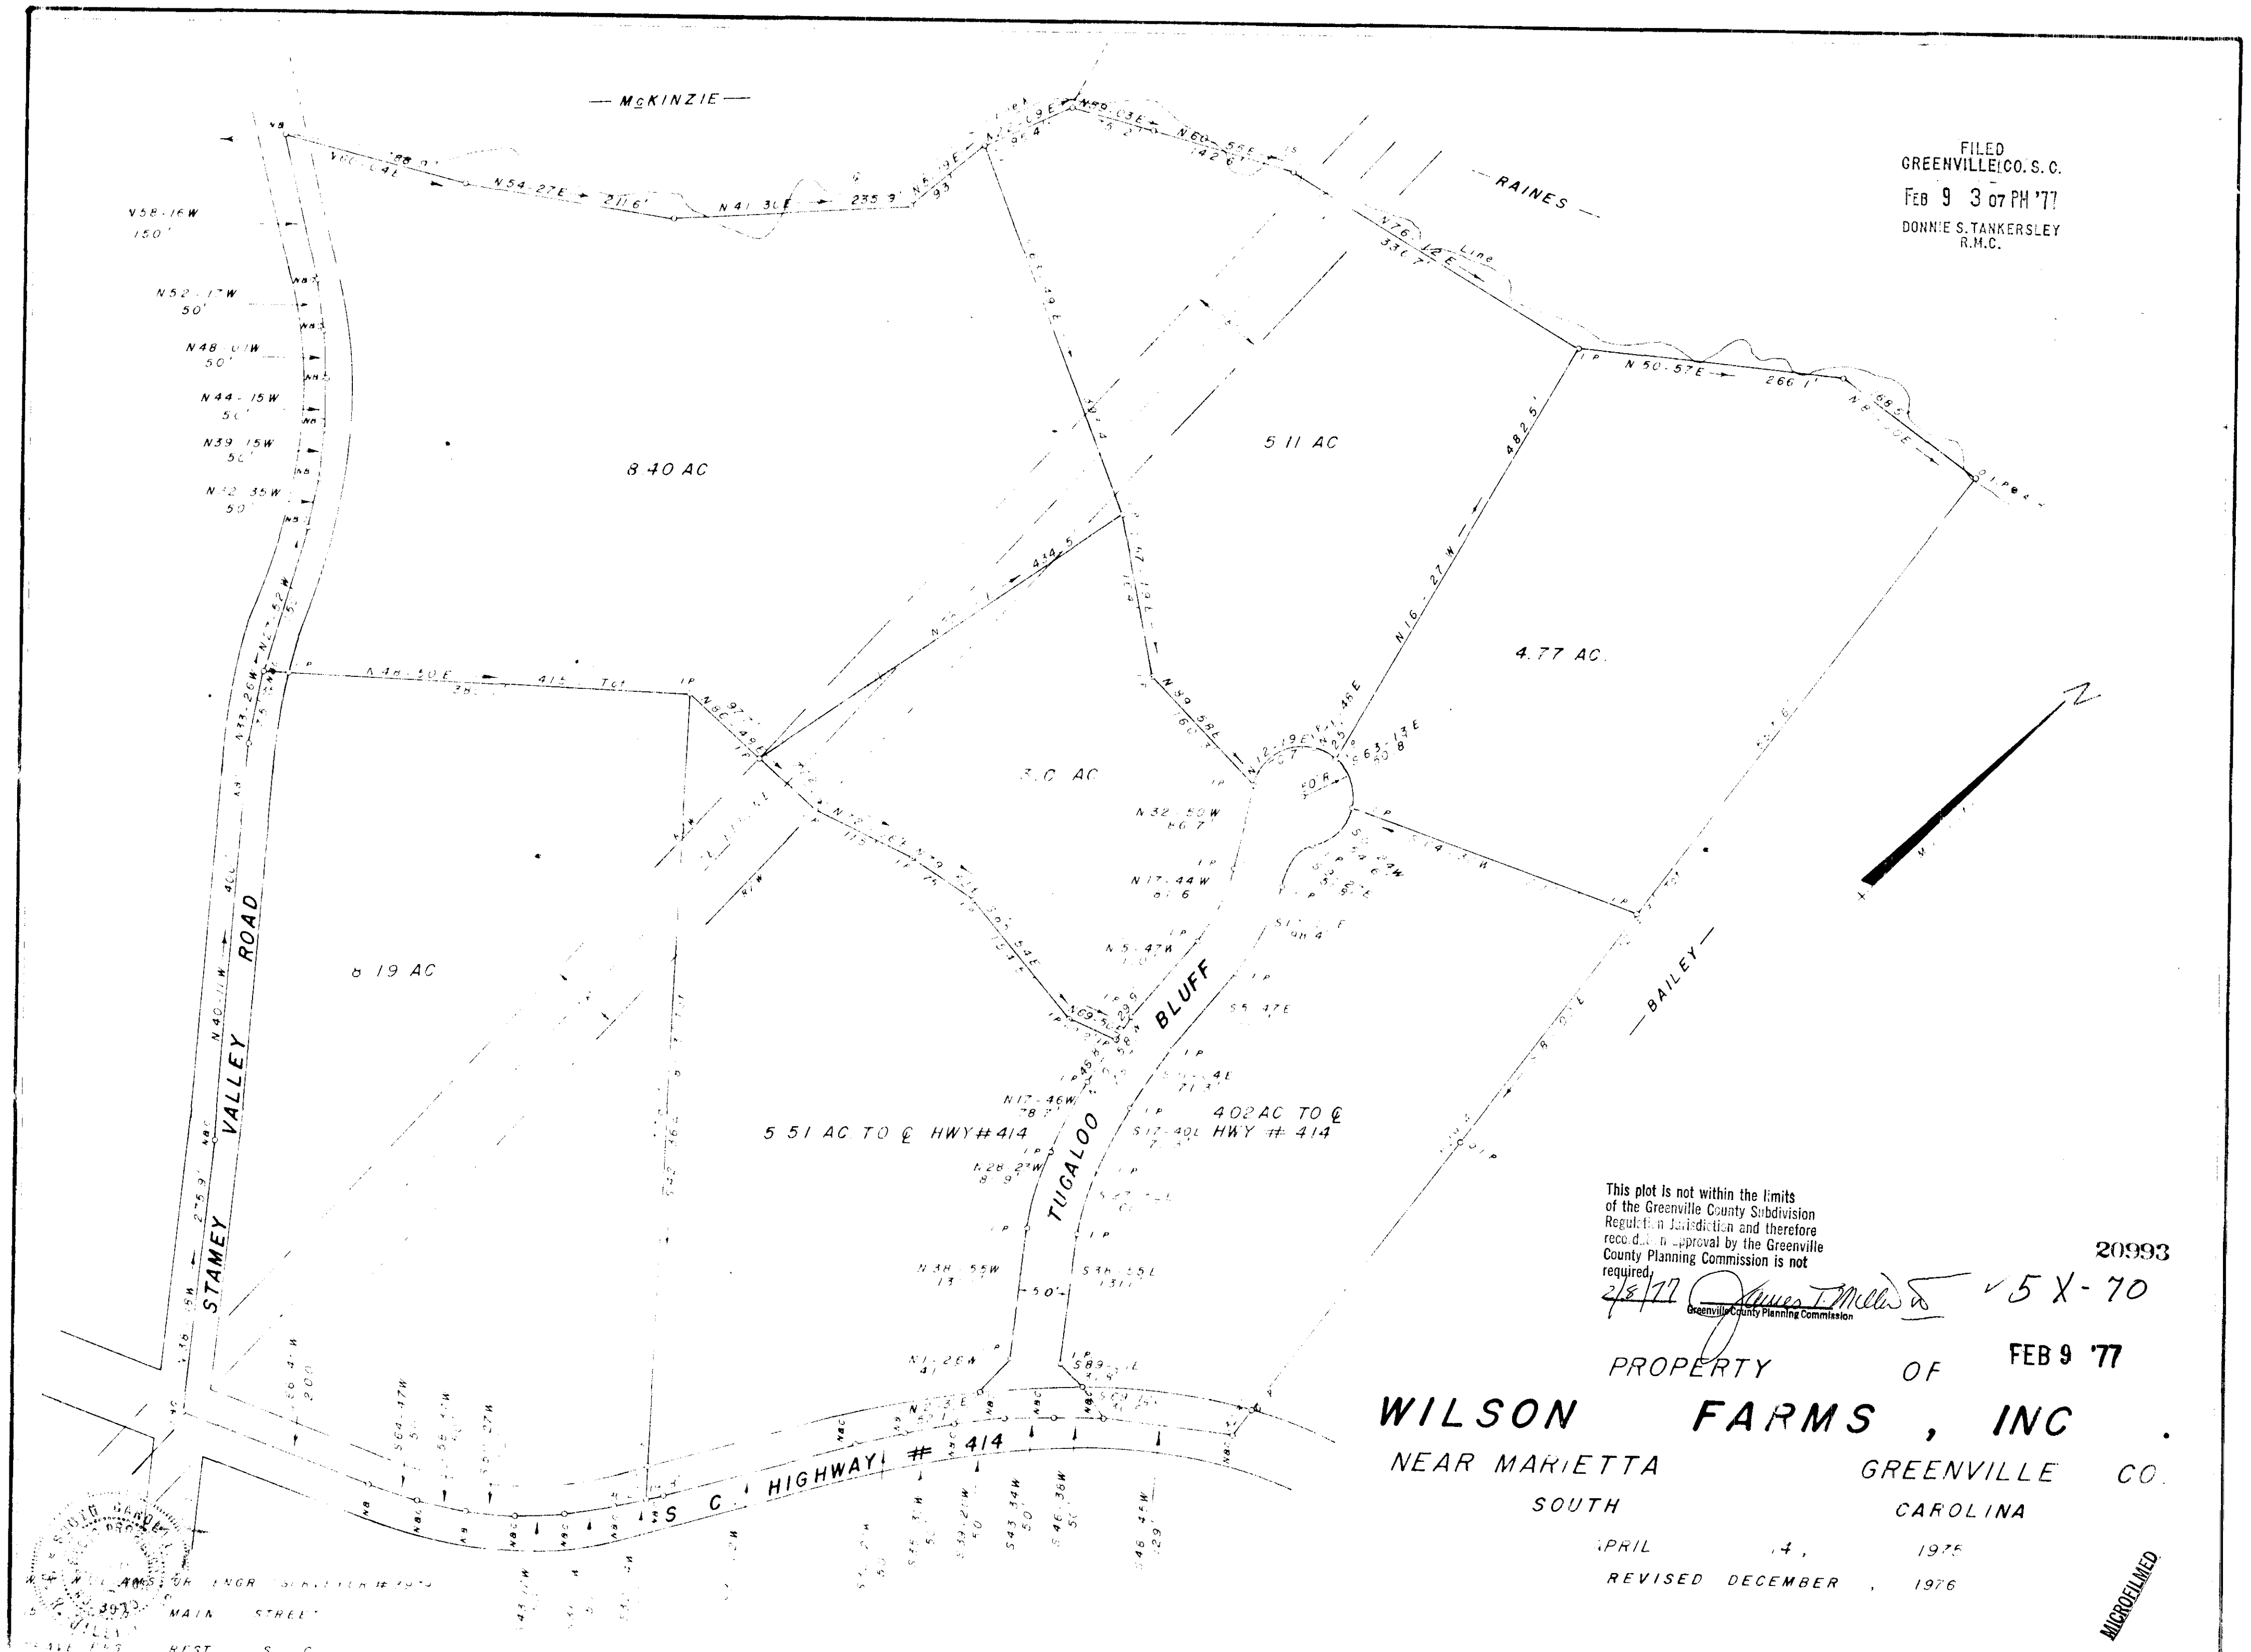

This plot is not within the limits of the Greenville County Subdivision Regulation Jurisdiction and therefore recordation approval by the Greenville County Planning Commission is not required.


2/8/77 *James T. Mills*
 Greenville County Planning Commission

20993

PROPERTY OF FEB 9 '77
WILSON FARMS, INC.
 NEAR MARIETTA GREENVILLE CO.
 SOUTH CAROLINA

APRIL 14, 1975
 REVISED DECEMBER, 1976

MICROFILMED

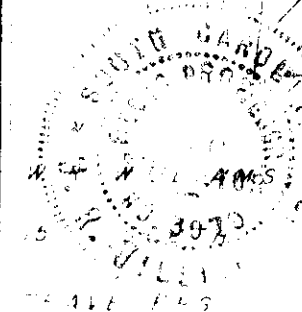

5233-1-PT 22

39.9 ACRES TOTAL

125 FEB 90

3.00 M

SCALE 1" = 100'