
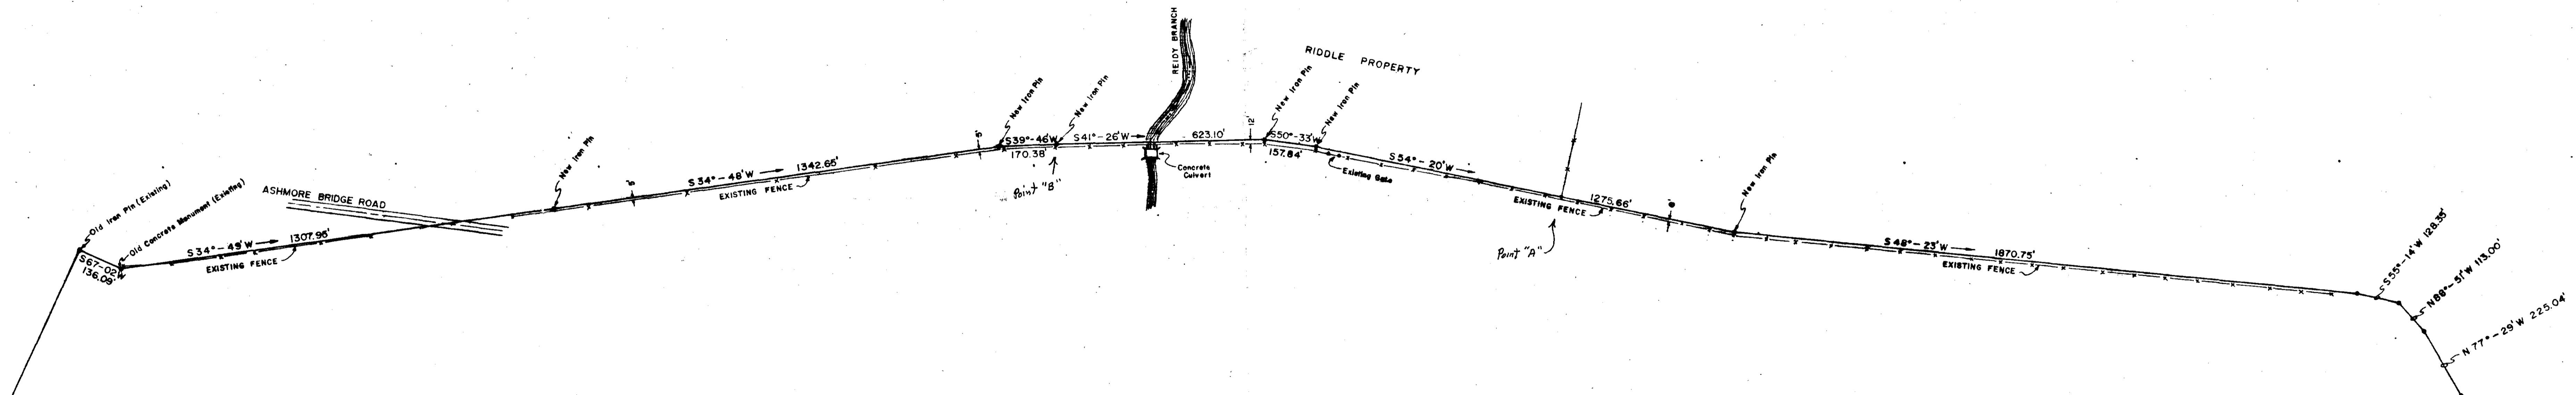


FILED
 GREENVILLE, CO. S. C.
 Mar 22 2 20 PM '77
 DONNIE S. TANKERSLEY
 R.M.C.

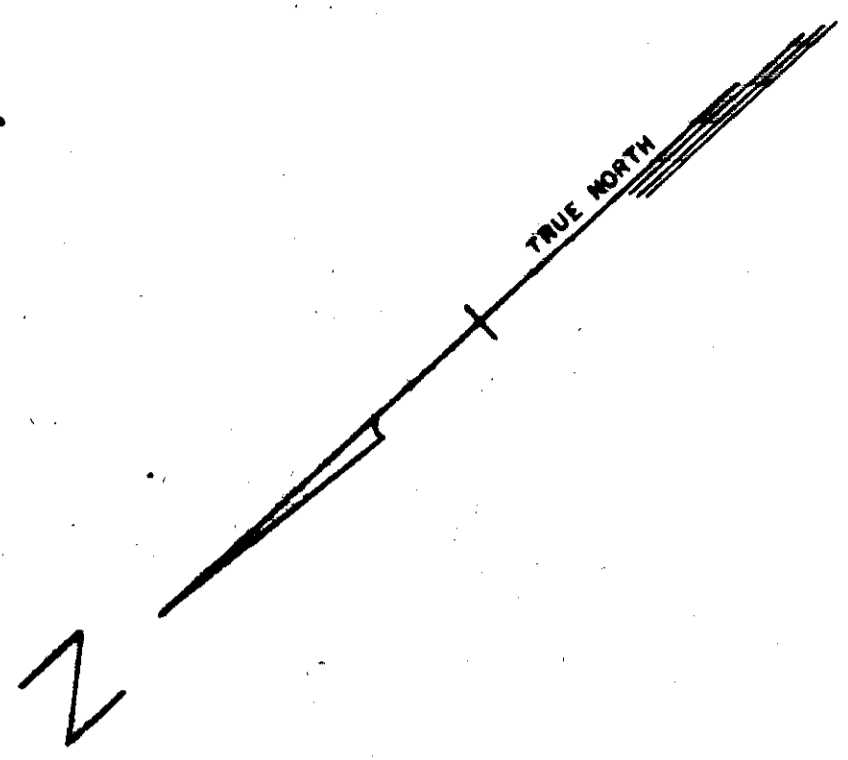

SURVEY FOR
 DONALDSON CENTER
 GREENVILLE CO., S.C.
 AUG. 11, 1975 SCALE: 1"=200'

THIS IS TO CERTIFY THAT ON AUGUST 11, 1975
 I SURVEYED THE PROPERTY LINES SHOWN ON
 THIS PLAT AND THAT THE SURVEY WAS MADE
 ON THE GROUND AS PER RECORD DESCRIPTION
 AND IS CORRECT.

R. D. Wooten Jr.
 S.C.R.L.S. No. 4678

MAR 22 '77

5X-90 MICROFILMED

24990

BY: CAMPBELL & CLARKSON
 SURVEYORS, INC.
R. D. Wooten Jr.
 S.C.R.L.S. No. 4678
 REGISTERED PROFESSIONAL SURVEYOR
 STATE OF SOUTH CAROLINA

5X-91 MAR 22 '77

MICROFILMED