


FILED
GREENVILLE CO. S. C.

NOV 23 11 29 AM '76

DONNIE S. TANKERSLEY
R.M.C.

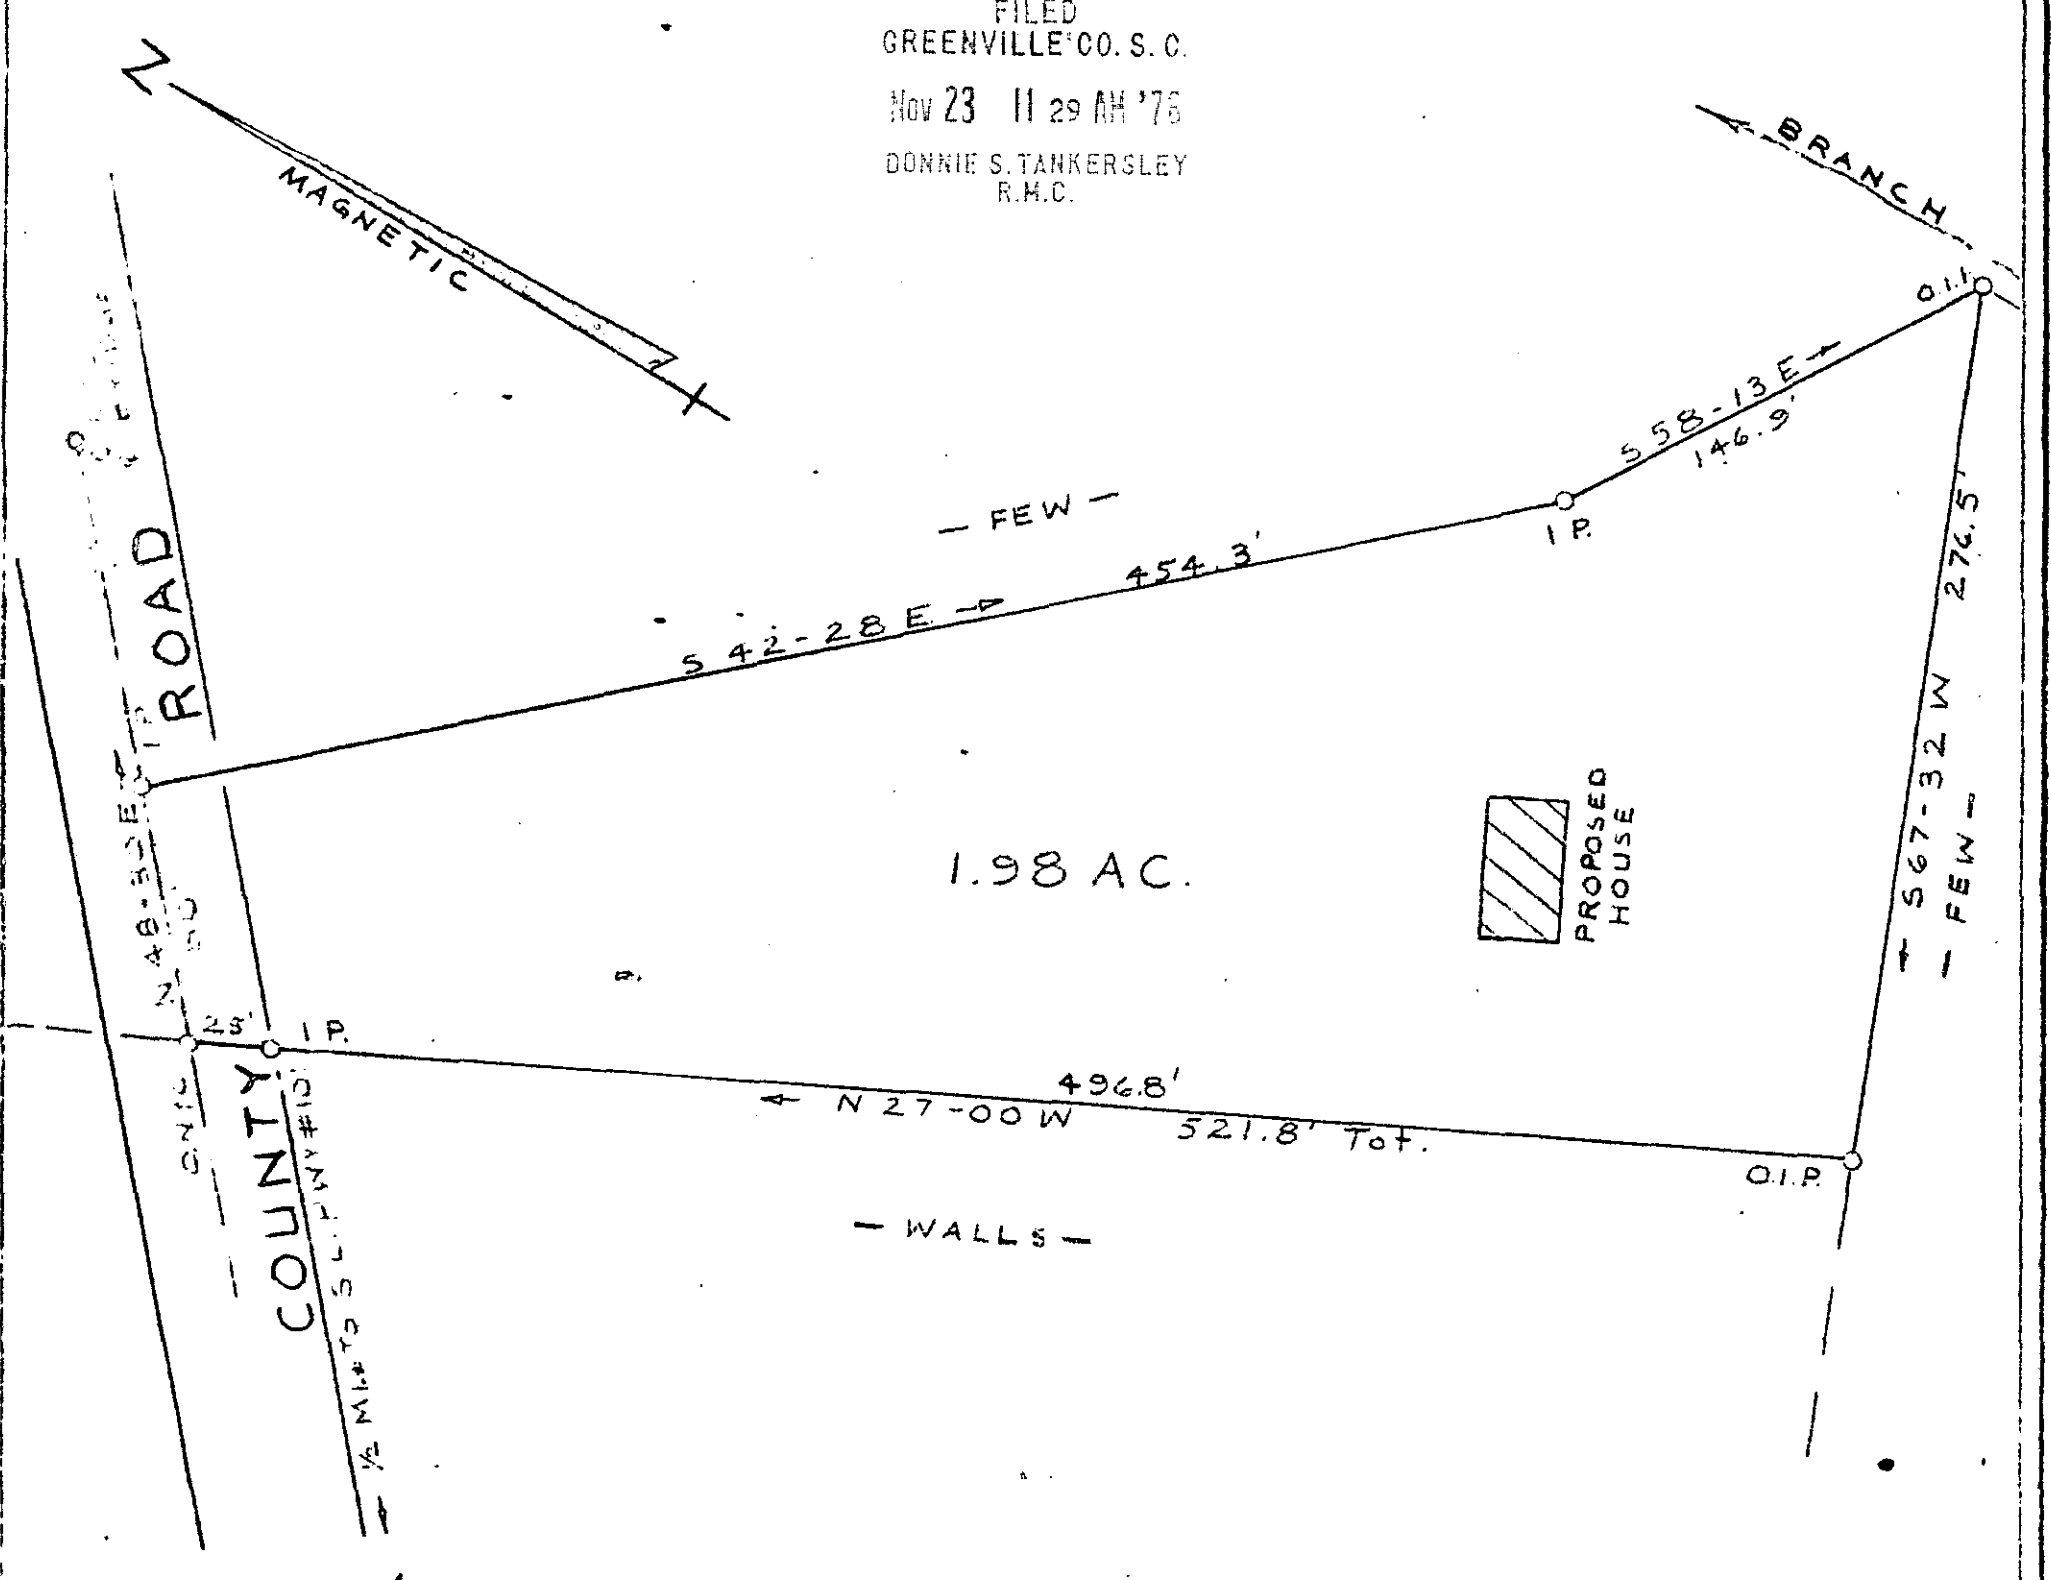

1.98 AC.

PROPOSED
HOUSE

PROPERTY OF
RAYMOND E. WOLFE
KATHY G. WOLFE

NEAR GREER GREENVILLE CO.

SOUTH CAROLINA


SEPT. 7, 1976

14172

54-3

NOV 23 '76

MICROFILMED

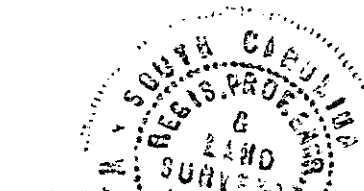

W.R. WILLIAMS, JR. ENGR. / SURVEYOR #3979

17 SOUTH MAIN STREET

TRAVELERS REST, S. C.

6342-1-101 FB. 19

SCALE 1" = 60'

5-2-88 NOV 23E

2.00 13