

I.P.'S @ ALL CORNERS

LOT 8

LOT 9

PART LOT 7

PART LOT 6

GREENVILLE WATER WORKS
50.0'



PART LOT 7

PART LOT 6

LOT 5

PART LOT 7

FILED
GREENVILLE CO. S.C.
FEB 23 9 36 AM '77
DONNIE S. TANKERSLEY
R.M.C.

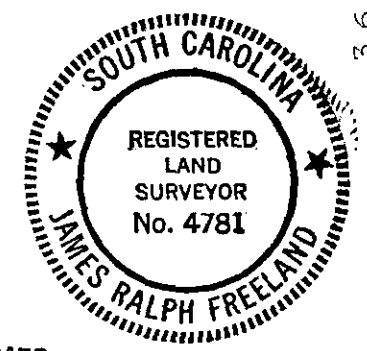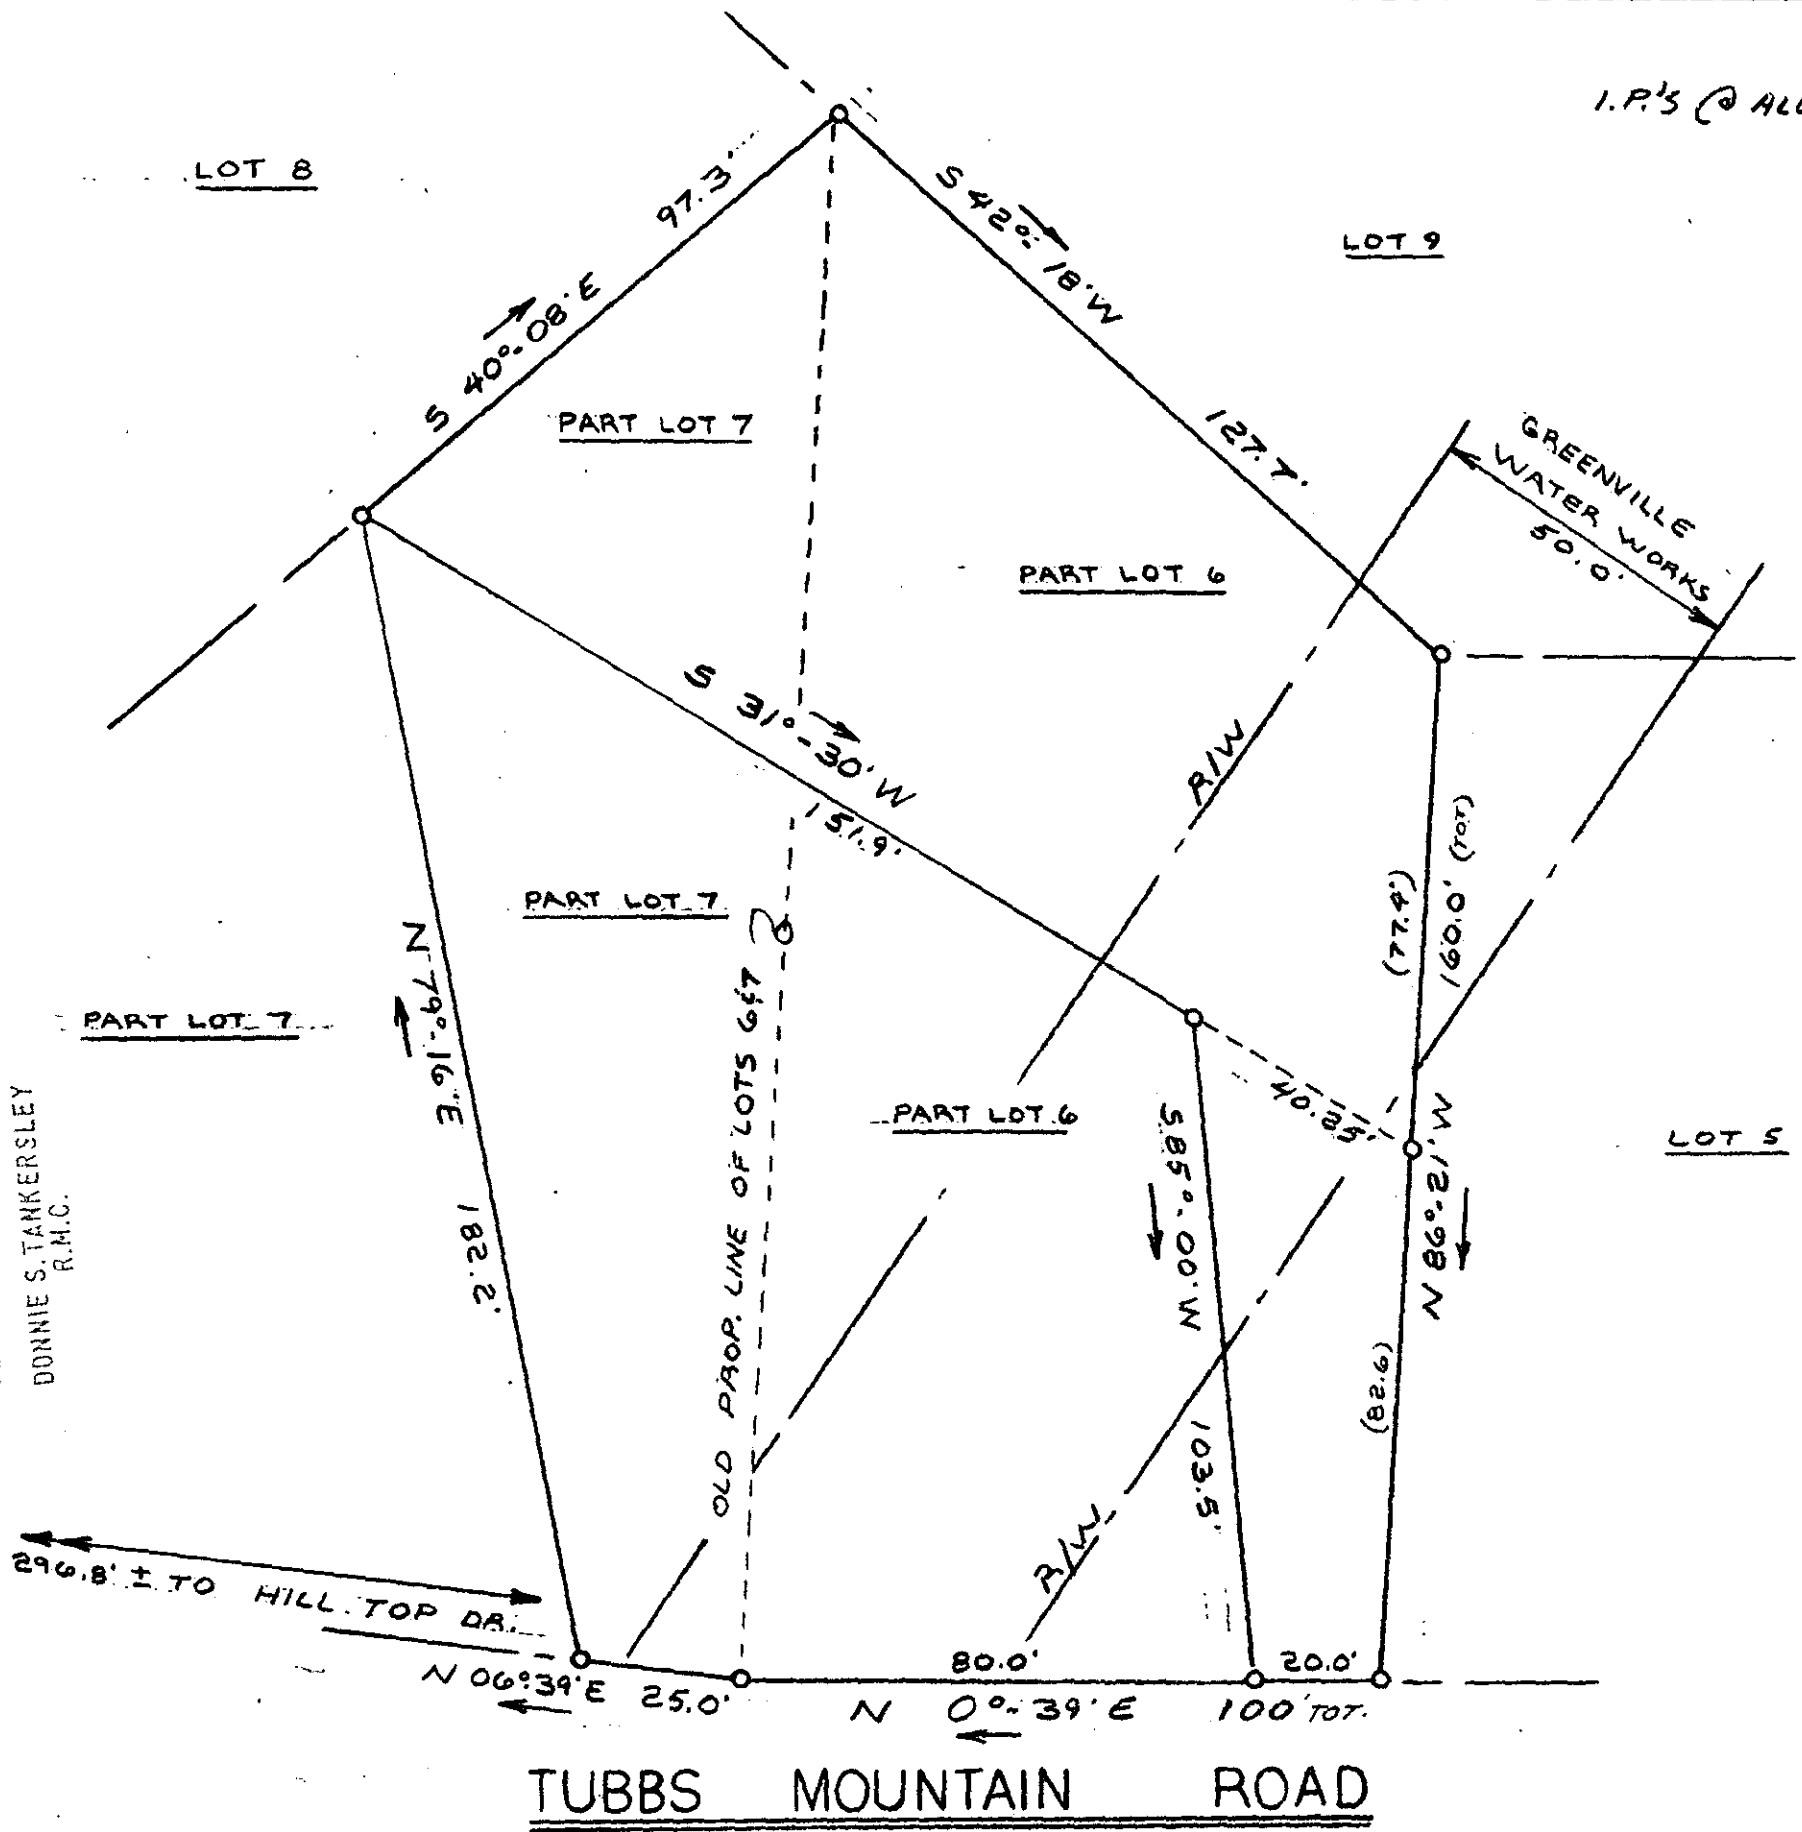

22292

5-y-55 MICROFILMED

STATE OF SOUTH CAROLINA
GREENVILLE COUNTY

SCALE: 1" = 30' APPROVED BY *J. R. Freeland* DRAWN BY F.E.L.
DATE: 3-25-76

REVISION OF LOTS 6, 7 - RAY E. MALISTER, PROP.
PROPERTY OF WILLIAM RALPH BATSON, EST.

Freeland & Associates

DRAWING NUMBER
76-870-B

FEB 23 '77

3 6 9 2 1 0 2 3 M 2,00 A6