


BLOCK BOOK REF: Pt. 695.1-1-15

FILED
GREENVILLE CO. S. C.

Apr 5 12 34 PM '77

DONNIE S. TANKERSLEY
R.M.C.

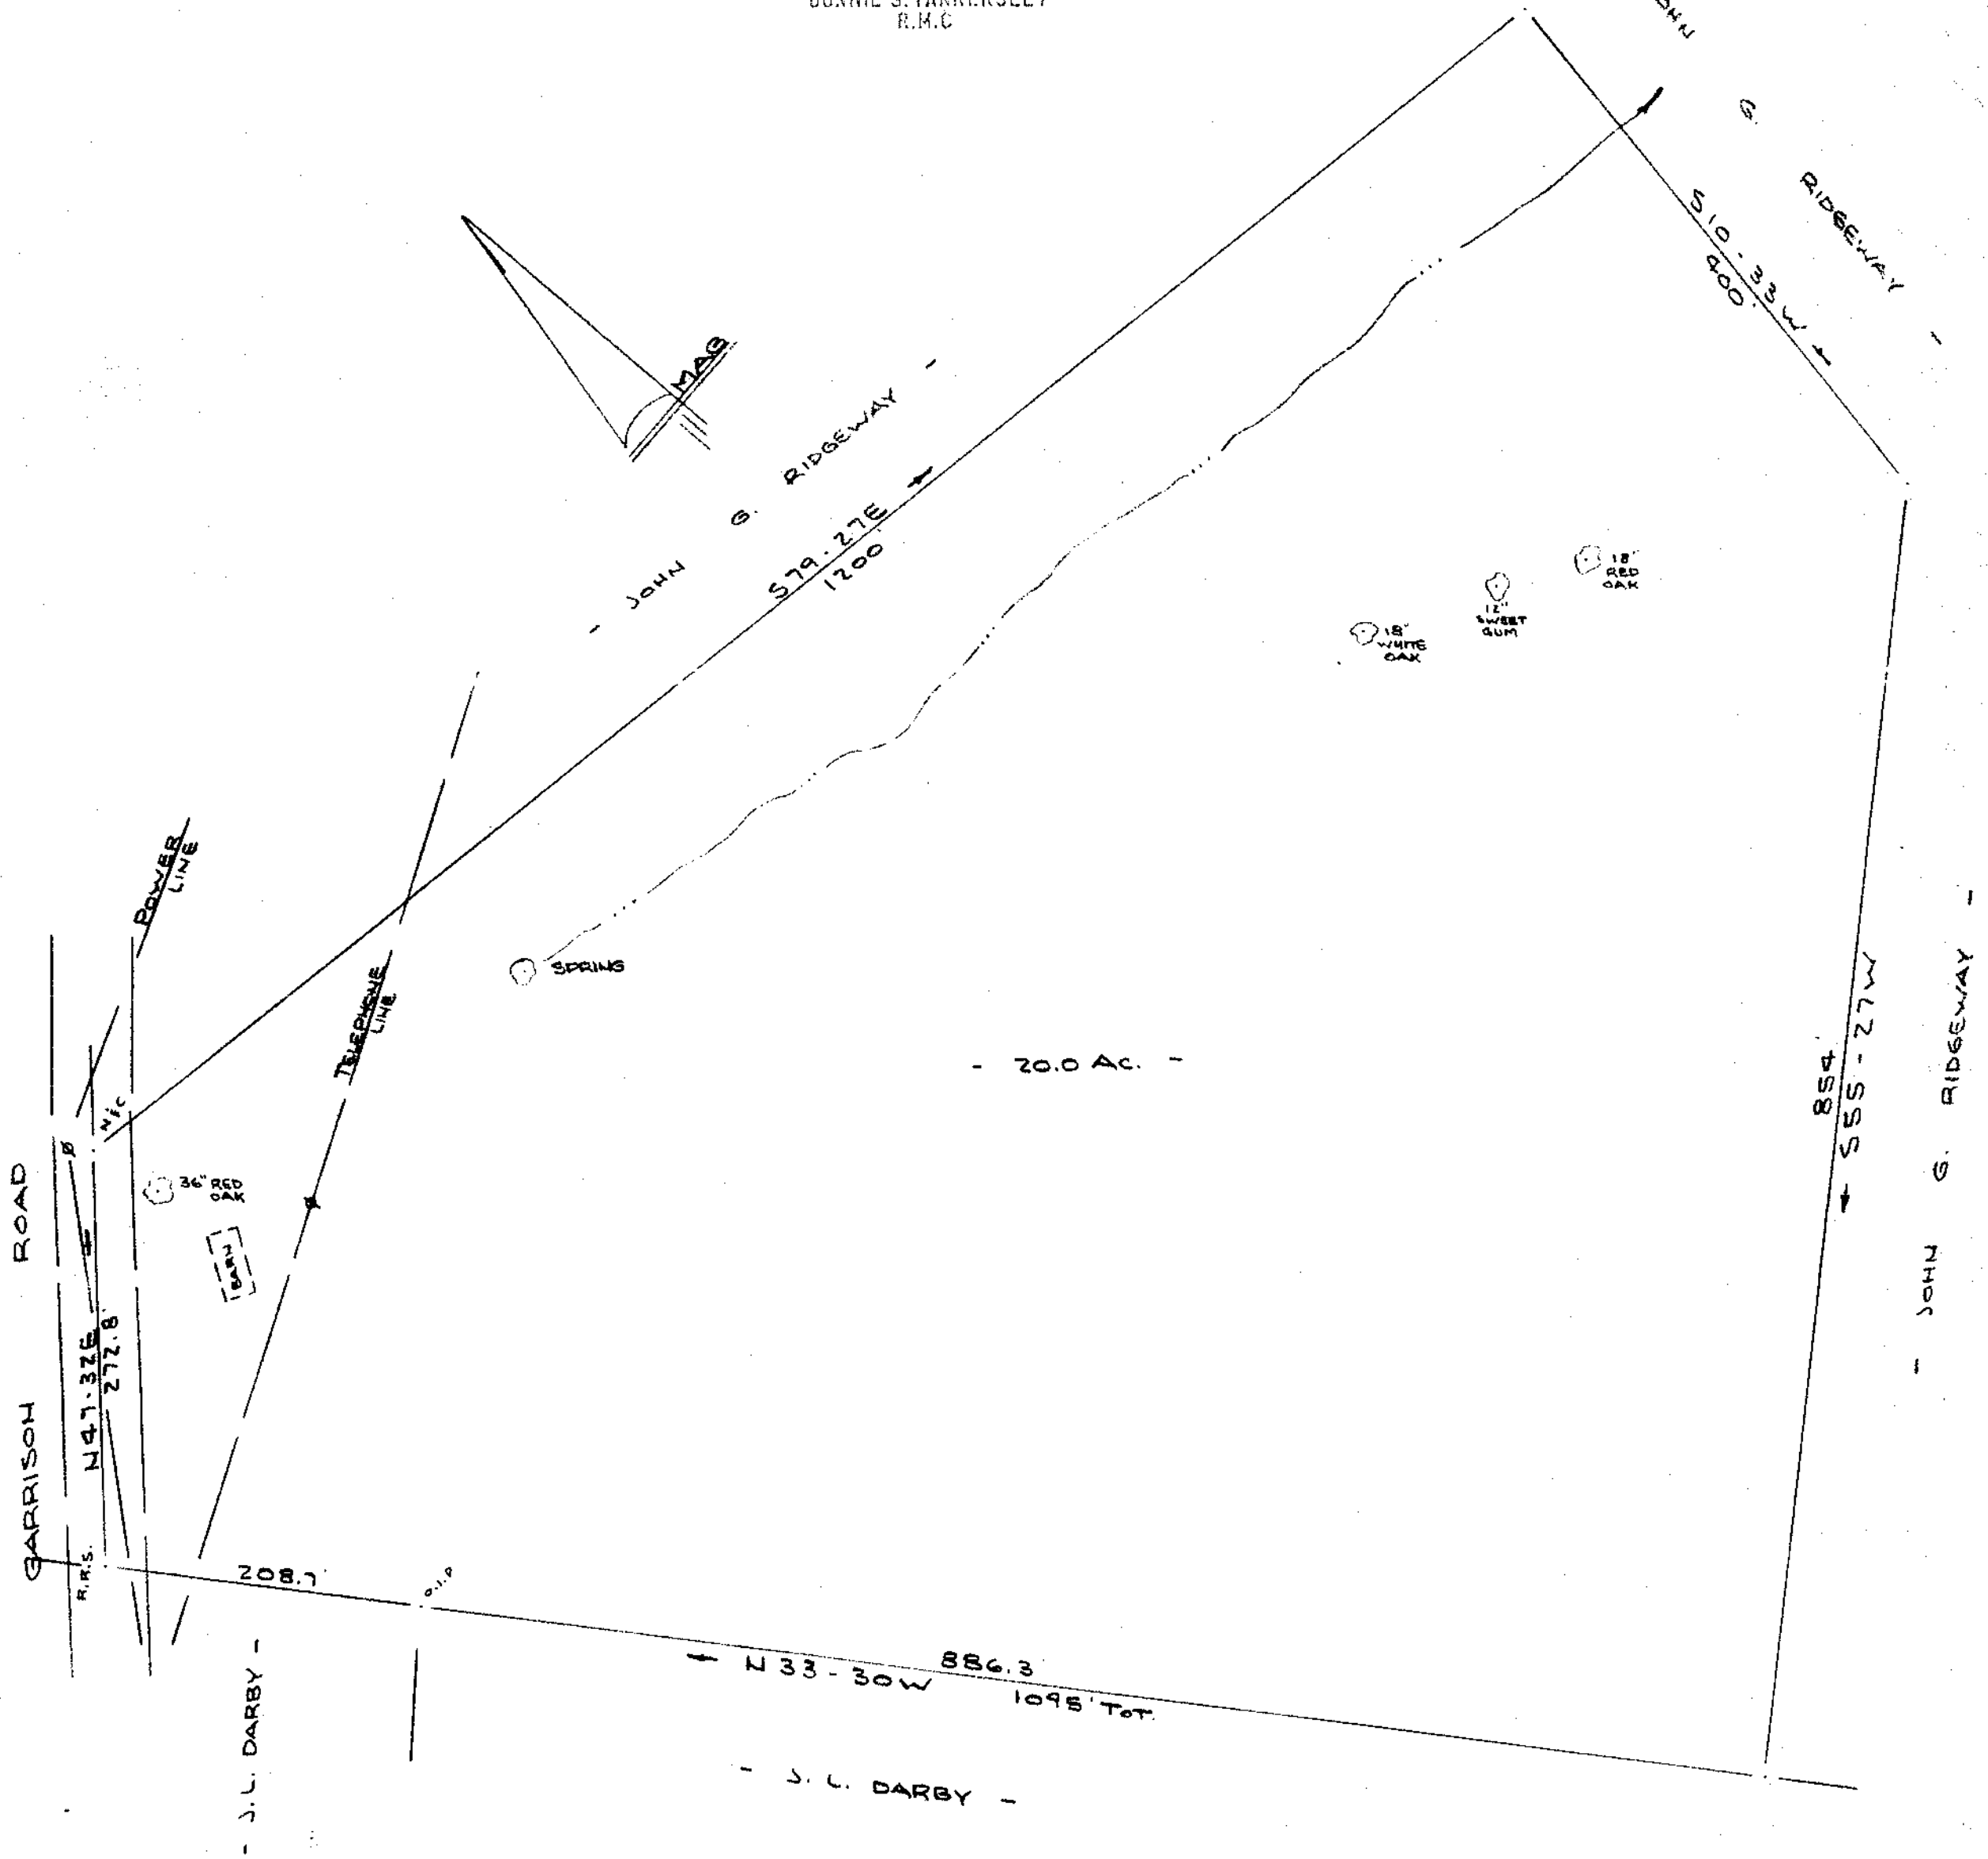

SURVEY FOR
GUILFORD M. BURDICK & IDA F. BURDICK
NEAR GREENVILLE, S. C.
SCALE 1"=100' 4 APR 1977

15-4-77


MICROFILMED

26539

CAROLINA SURVEYING CO.
112 MANLY ST.
GREENVILLE, S. C.

6592 APR 50

200 M

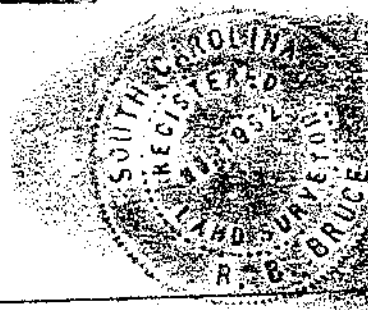

695.1-1-15