
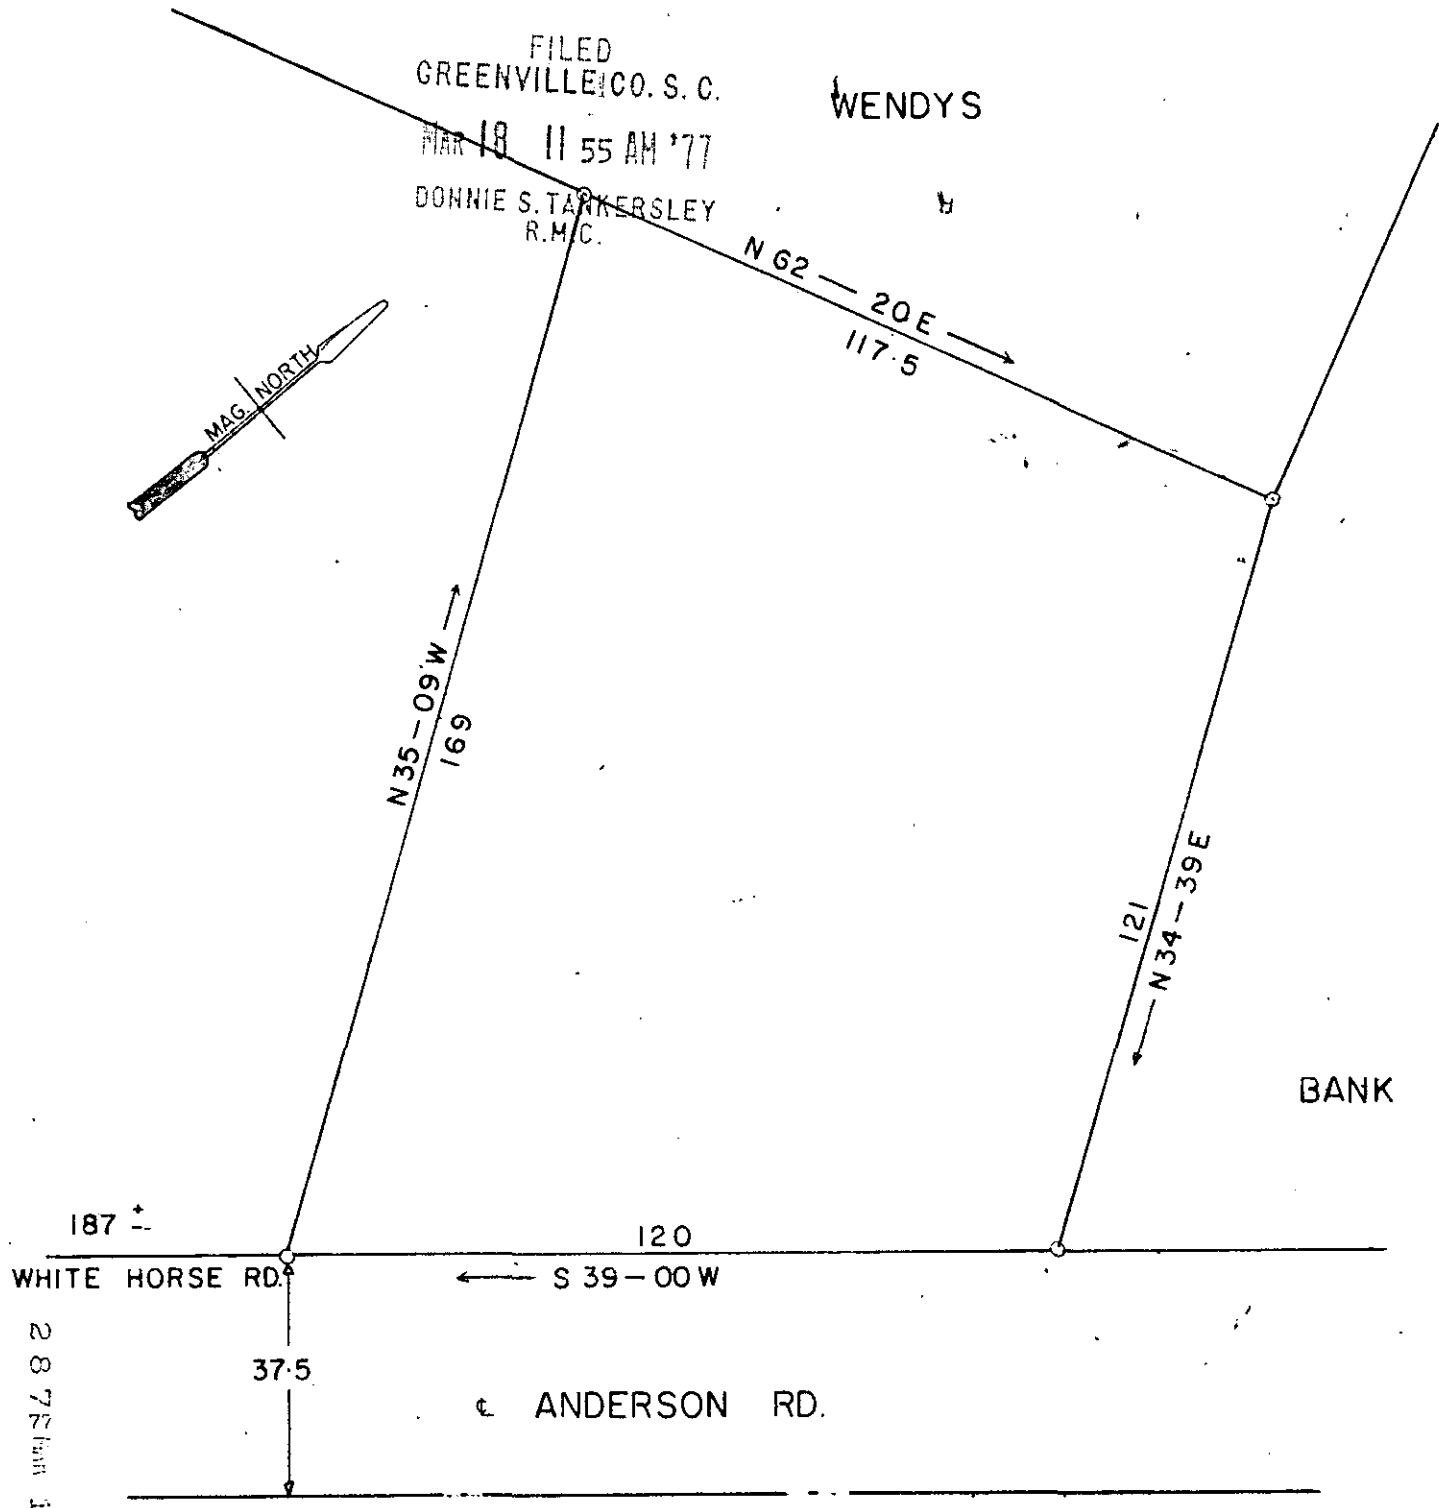


FILED
GREENVILLE CO. S. C.
MAR 18 11 55 AM '77
DONNIE S. TARKERSLEY
R.M.C.

WENDYS

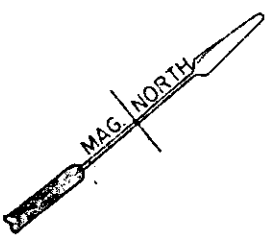

PROPERTY OF
G.W. ALLEN
NEAR GREENVILLE CO., S.C.
SCALE 1"=30' MARCH 16, 1977

24695

✓ 6. B- 7

MAR 18 '77

MICROFILMED

SEAL No. 1144
1004 E PERRY RD

JONES ENGINEERING SERVICE

2872 from 18M

1.00 A6