



12

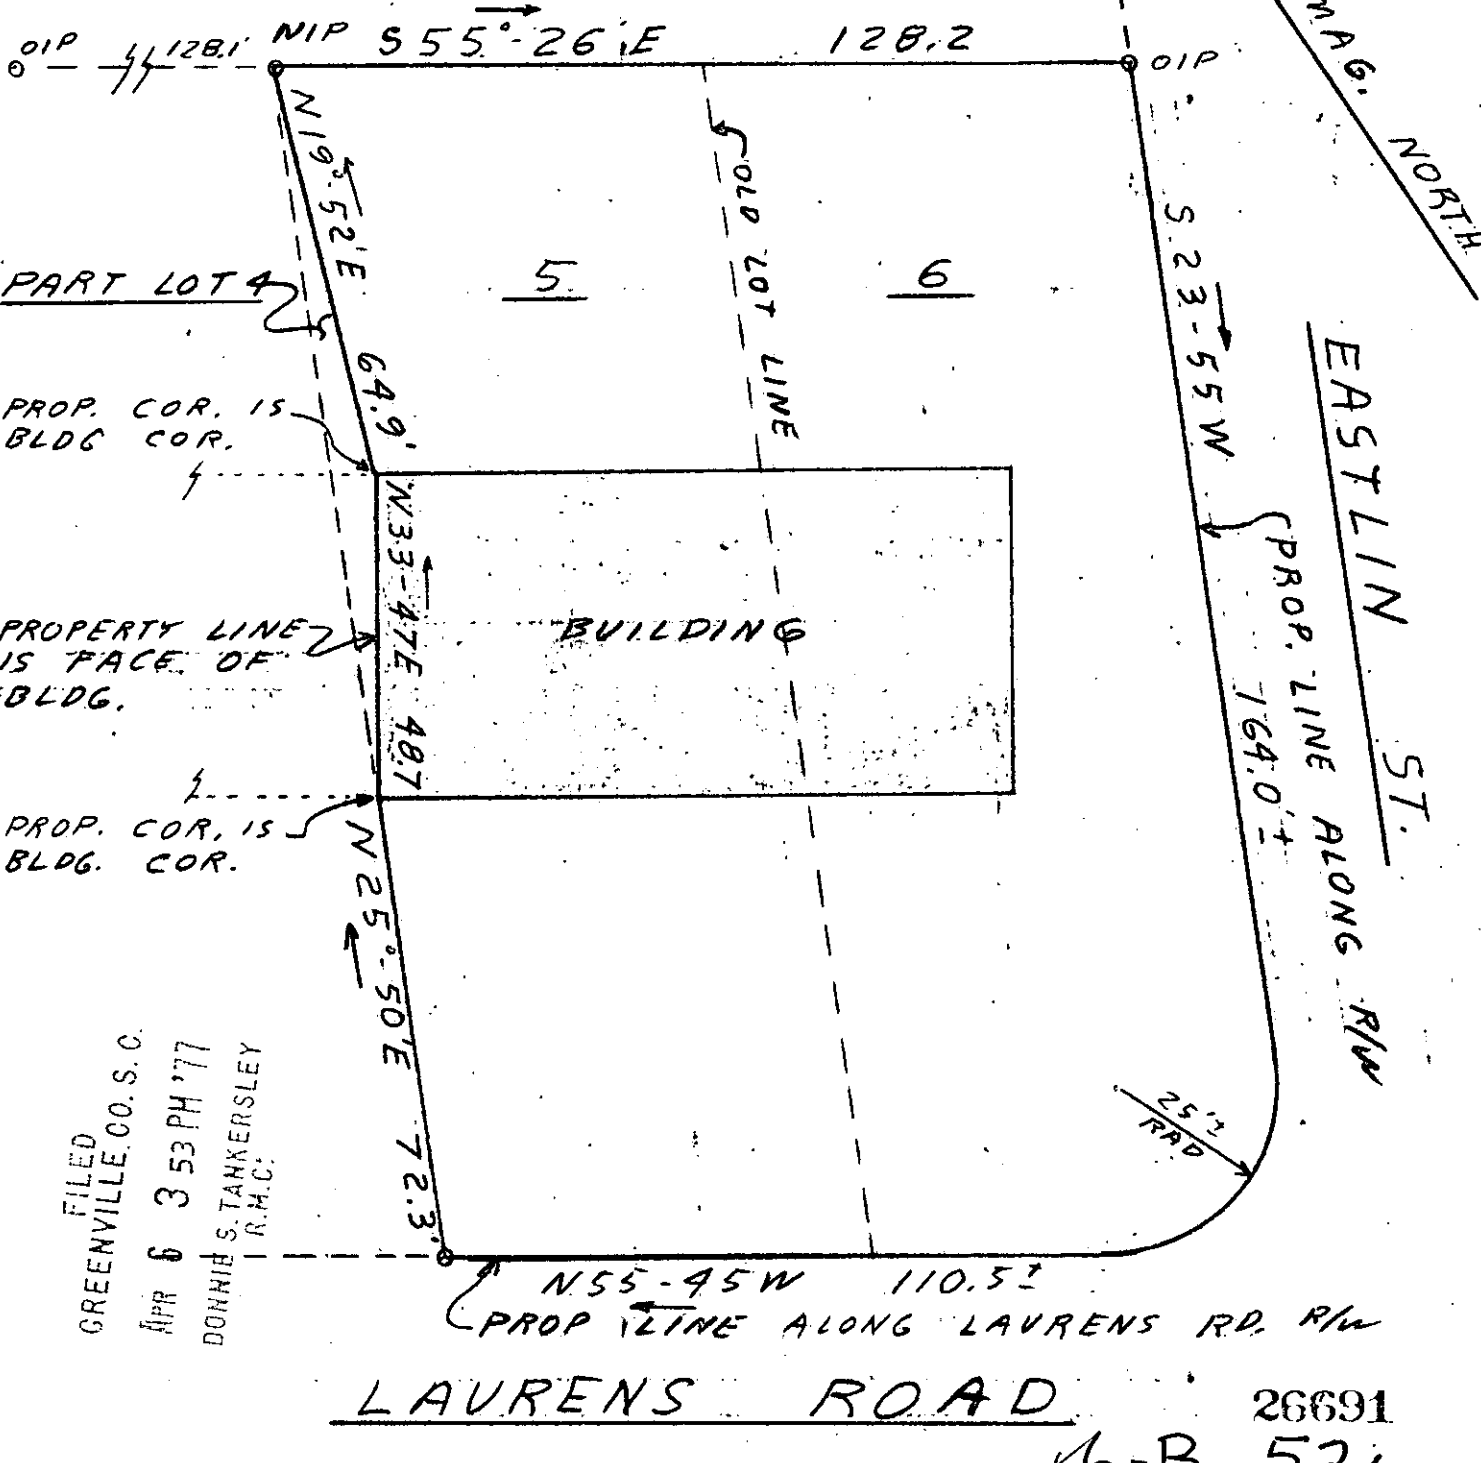

FILED
GREENVILLE CO. S.C.
APR 6 3 53 PM '77
DONNIE S. STANKERSLEY
R.M.C.

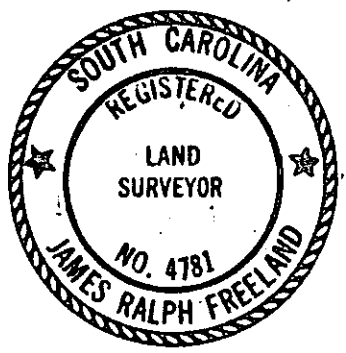

SEAL

**STATE OF SOUTH CAROLINA
GREENVILLE COUNTY**

MICROFILMED

FREELAND & ASSOCIATES
Engineers • Land Surveyors

GREENVILLE, S. C.

CAROLINA COURT
PART LOT 5 & LOT 6
PROPERTY OF
LAWRENCE REID

13 APR 6 1.00 AM

SURVEY	JRF
DRAWN	JRF
CHECK	MC
SCALE	1"=30'
DATE	4-5-77
DWG. NO.	77-1479