
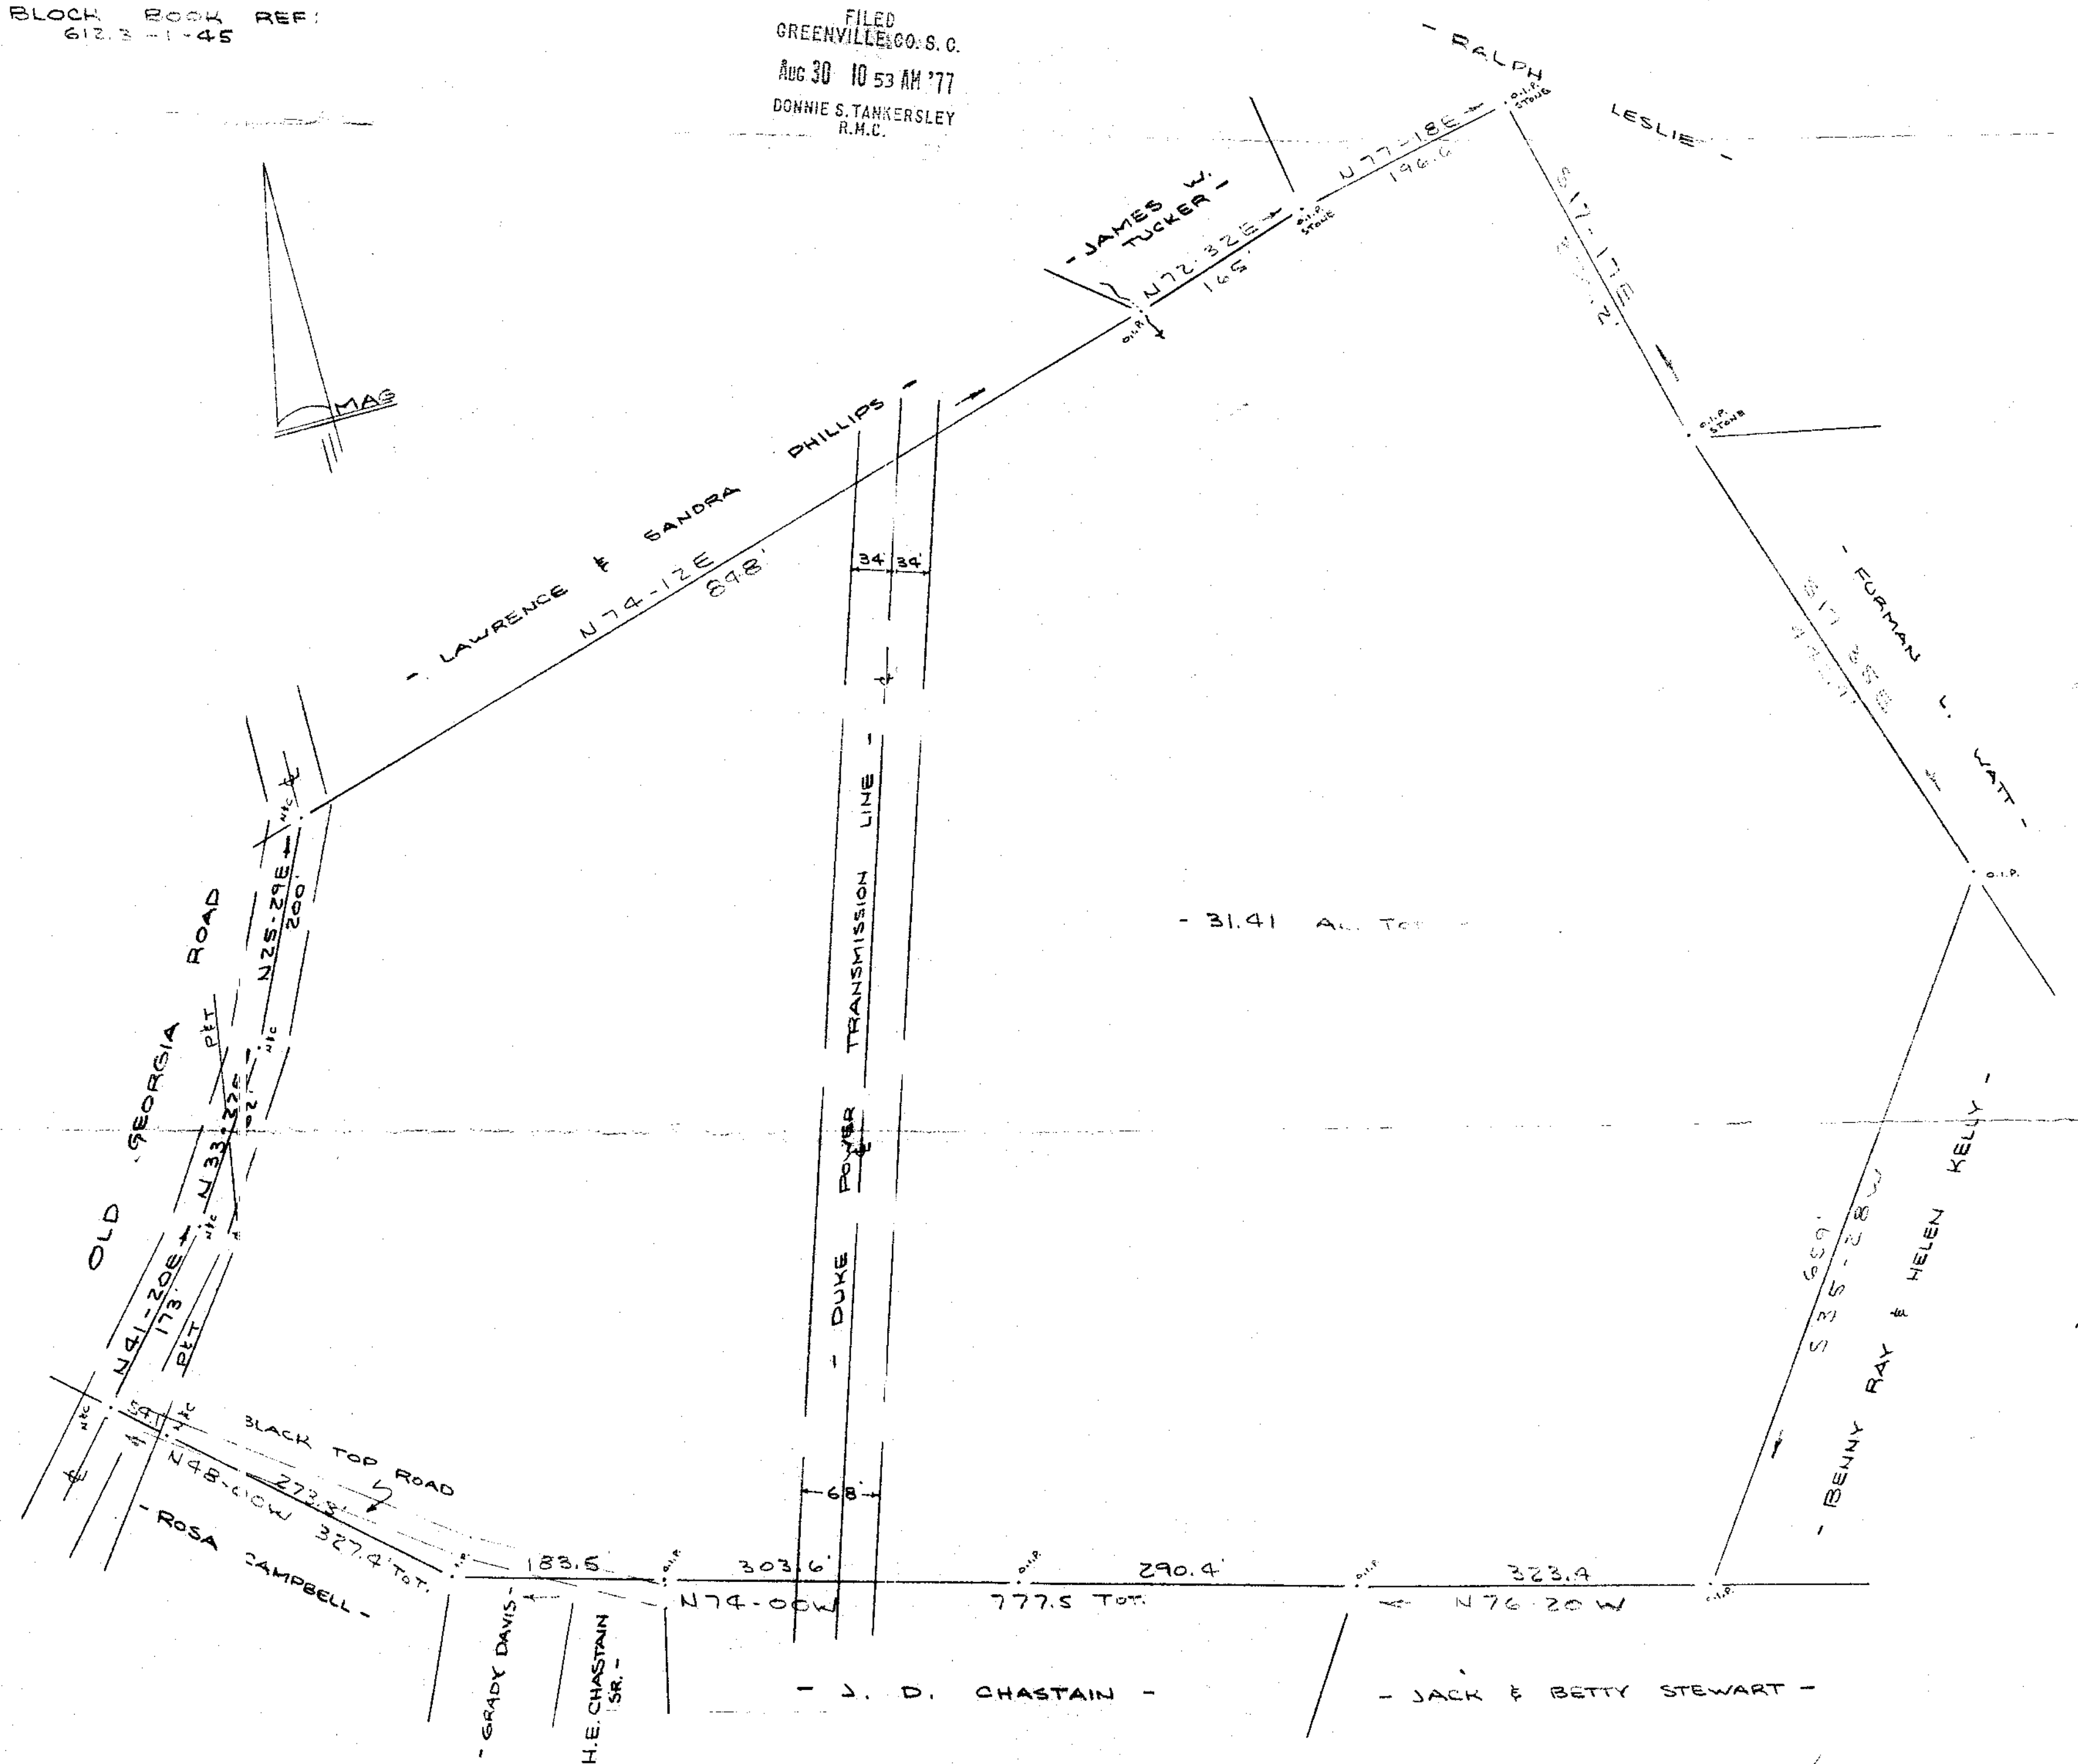


FILED
GREENVILLE CO. S. C.
AUG 30 10 53 AM '77
DONNIE S. TANKERSLEY
R.M.C.

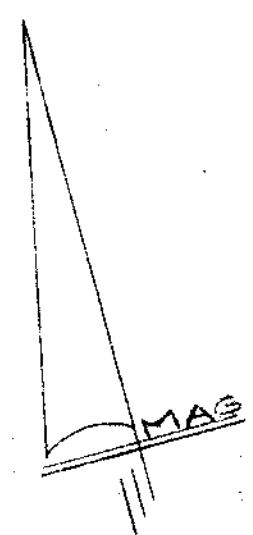

SURVEY FOR
JAMES H. WOOD & BERTHA W. HOOPER
NEAR GREENVILLE, S. C.
SCALE 1" = 100' 23 DEC 1976

6782 ✓
60-55
AUG 30 1977

50 1/4" 30E 2.00 A1
50 4/8" 30E 1.00 A1

CAROLINA SURVEYING Co.
112 MAHLY ST
GREENVILLE, S. C.
612.3-1-45

MICROFILMED