


FILED
 GREENVILLE CO., S.C.
 SEP 8 10 43 AM '77
 DONNIE S. TANKERSLEY
 R.M.C.

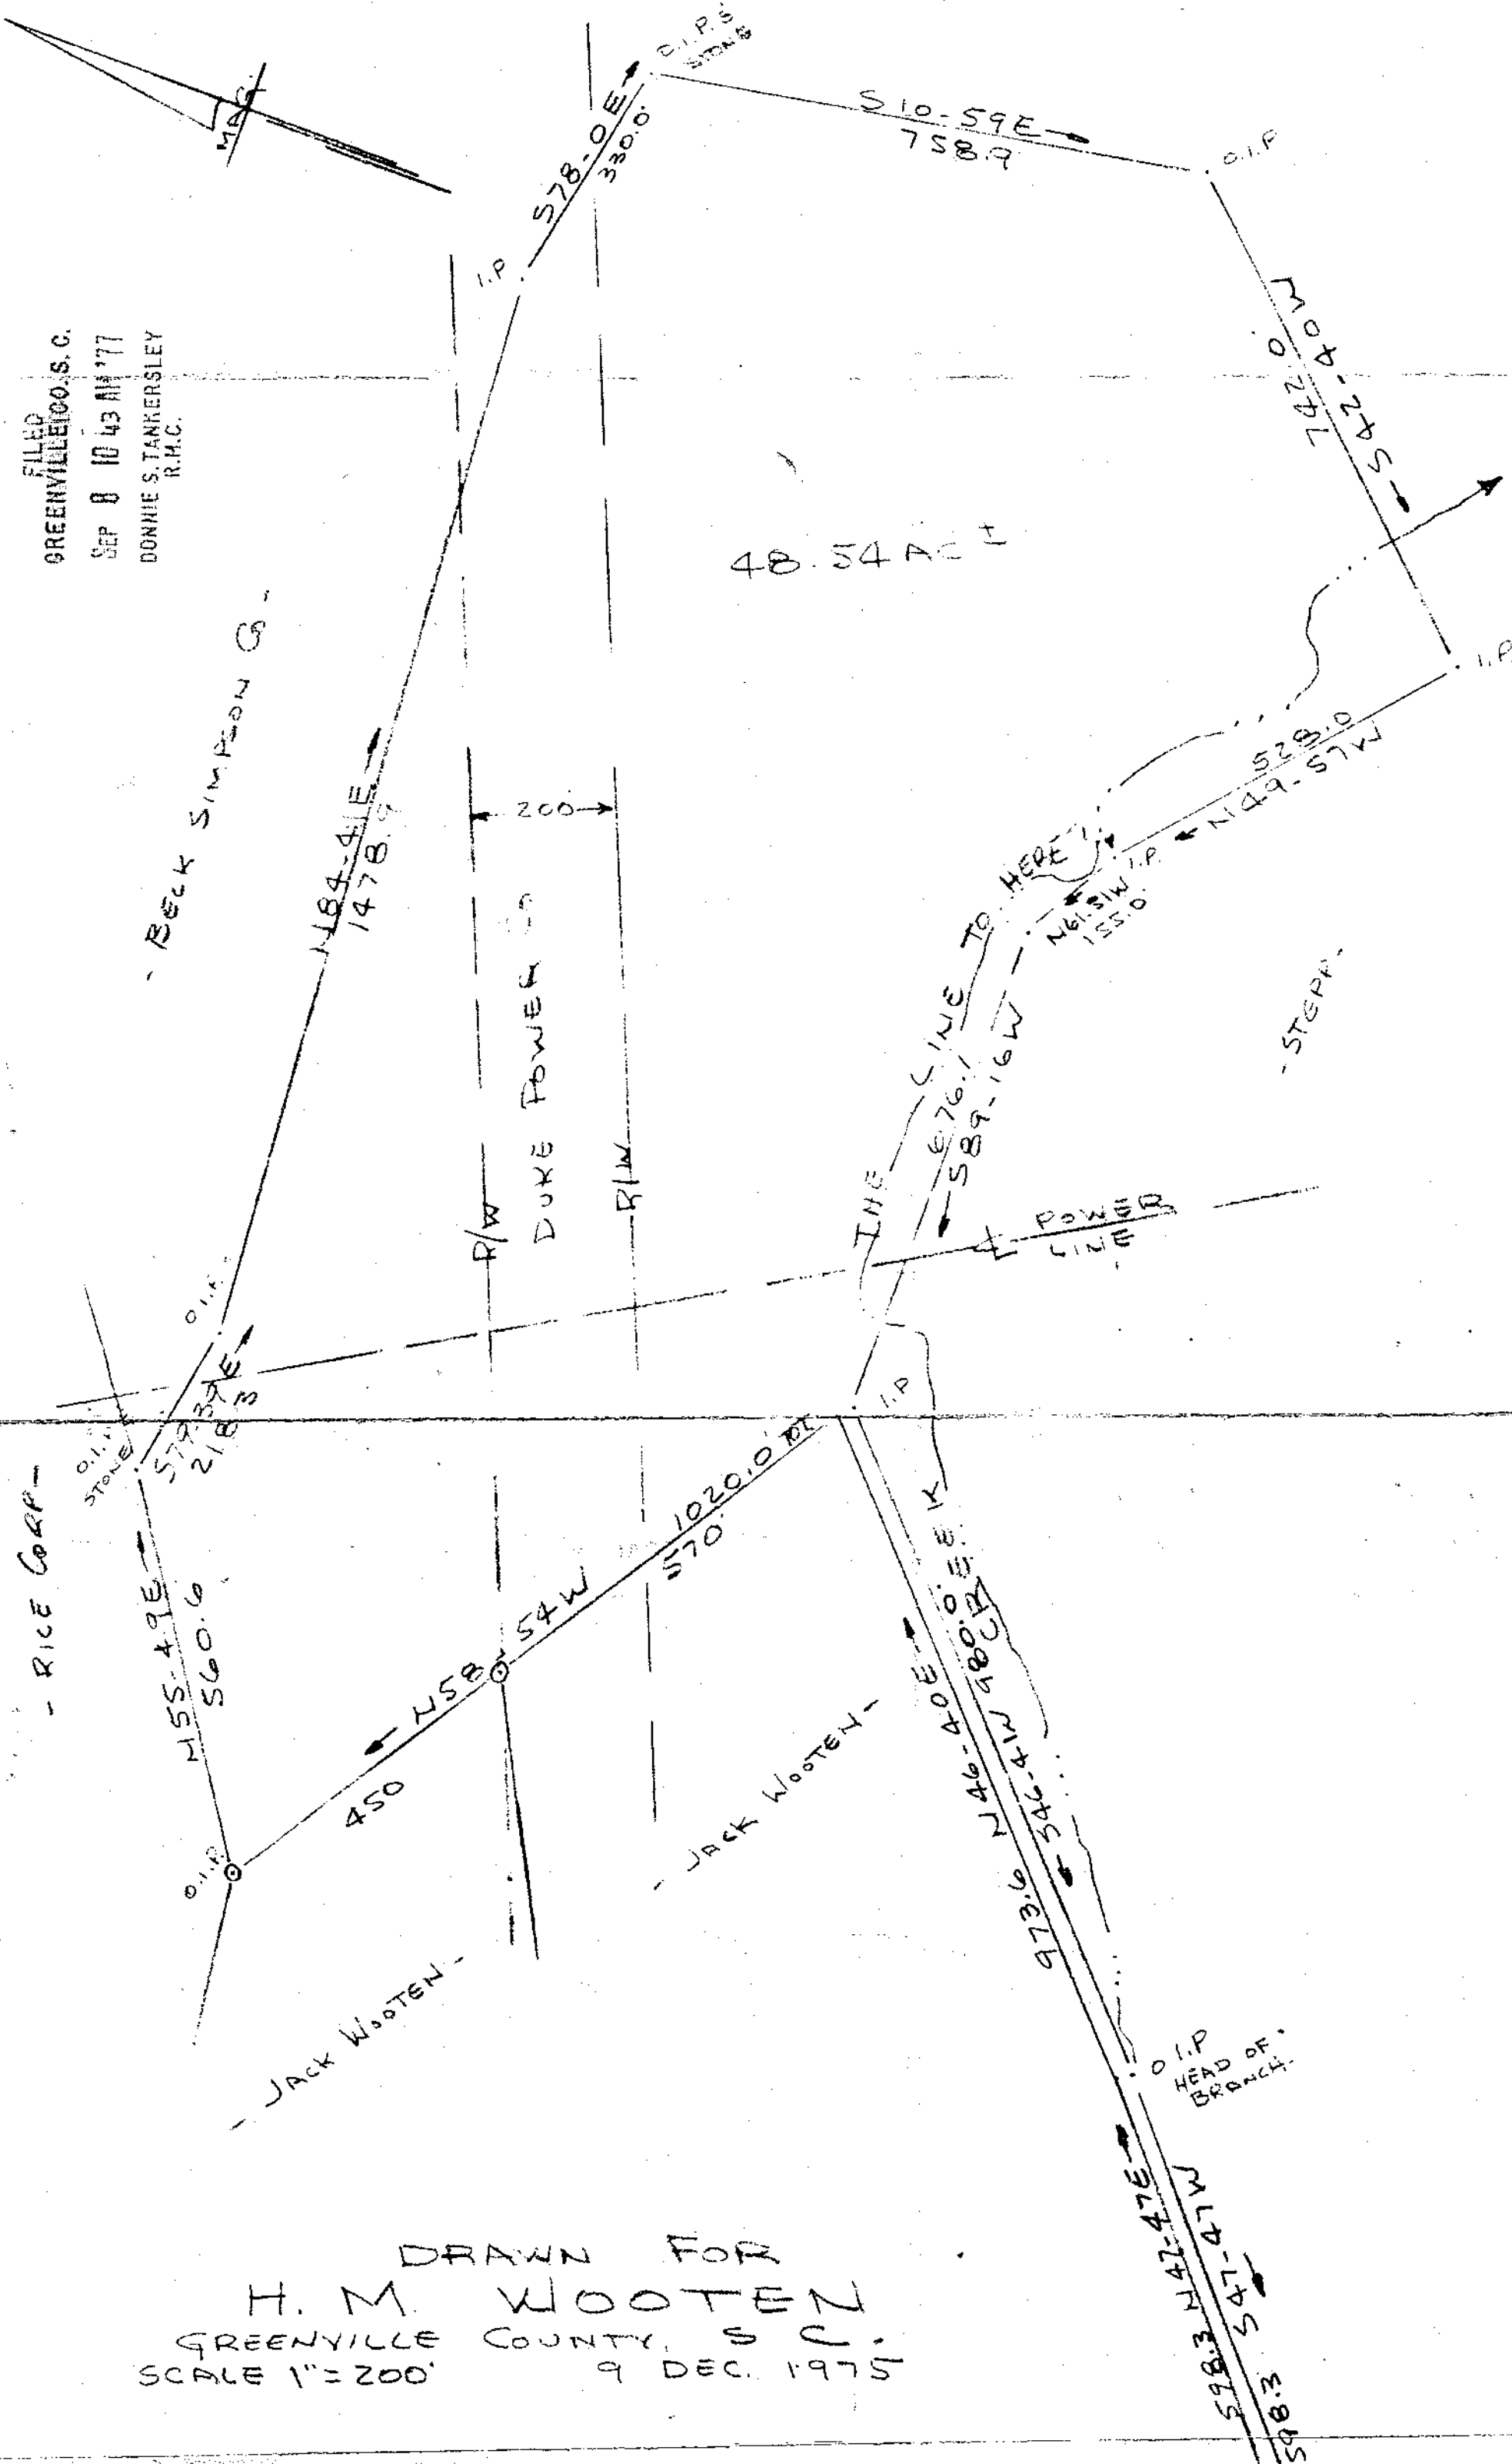

48.54 AC ±

DRAWN FOR
 H. M. WOOTEN
 GREENVILLE COUNTY, S.C.
 SCALE 1"=200' 9 DEC. 1975


536257 7B 3.00 A6



SEP 8 1977

CAROLINA SURVEYING CO.
 112 MANLY ST. GREENVILLE, S.C.

7801
 16-C-61

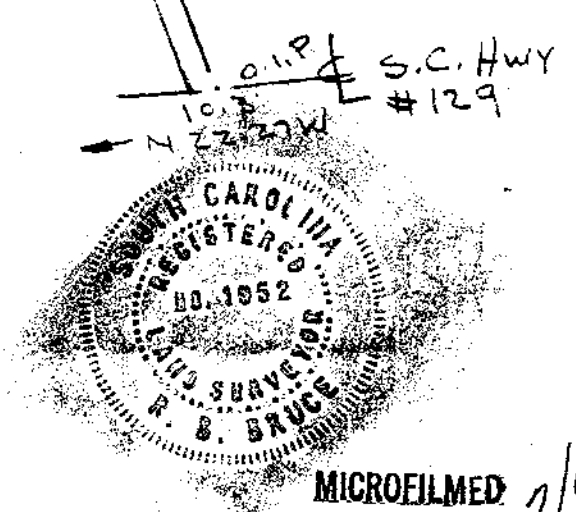

MICROFILMED 1/6/77