


FILED
 GREENVILLE, CO. S. C.
 Oct 3 8 39 AM '77
 DONNIE S. TANKERSLEY
 R.M.C.


250 M 250 M 250 M 250 M

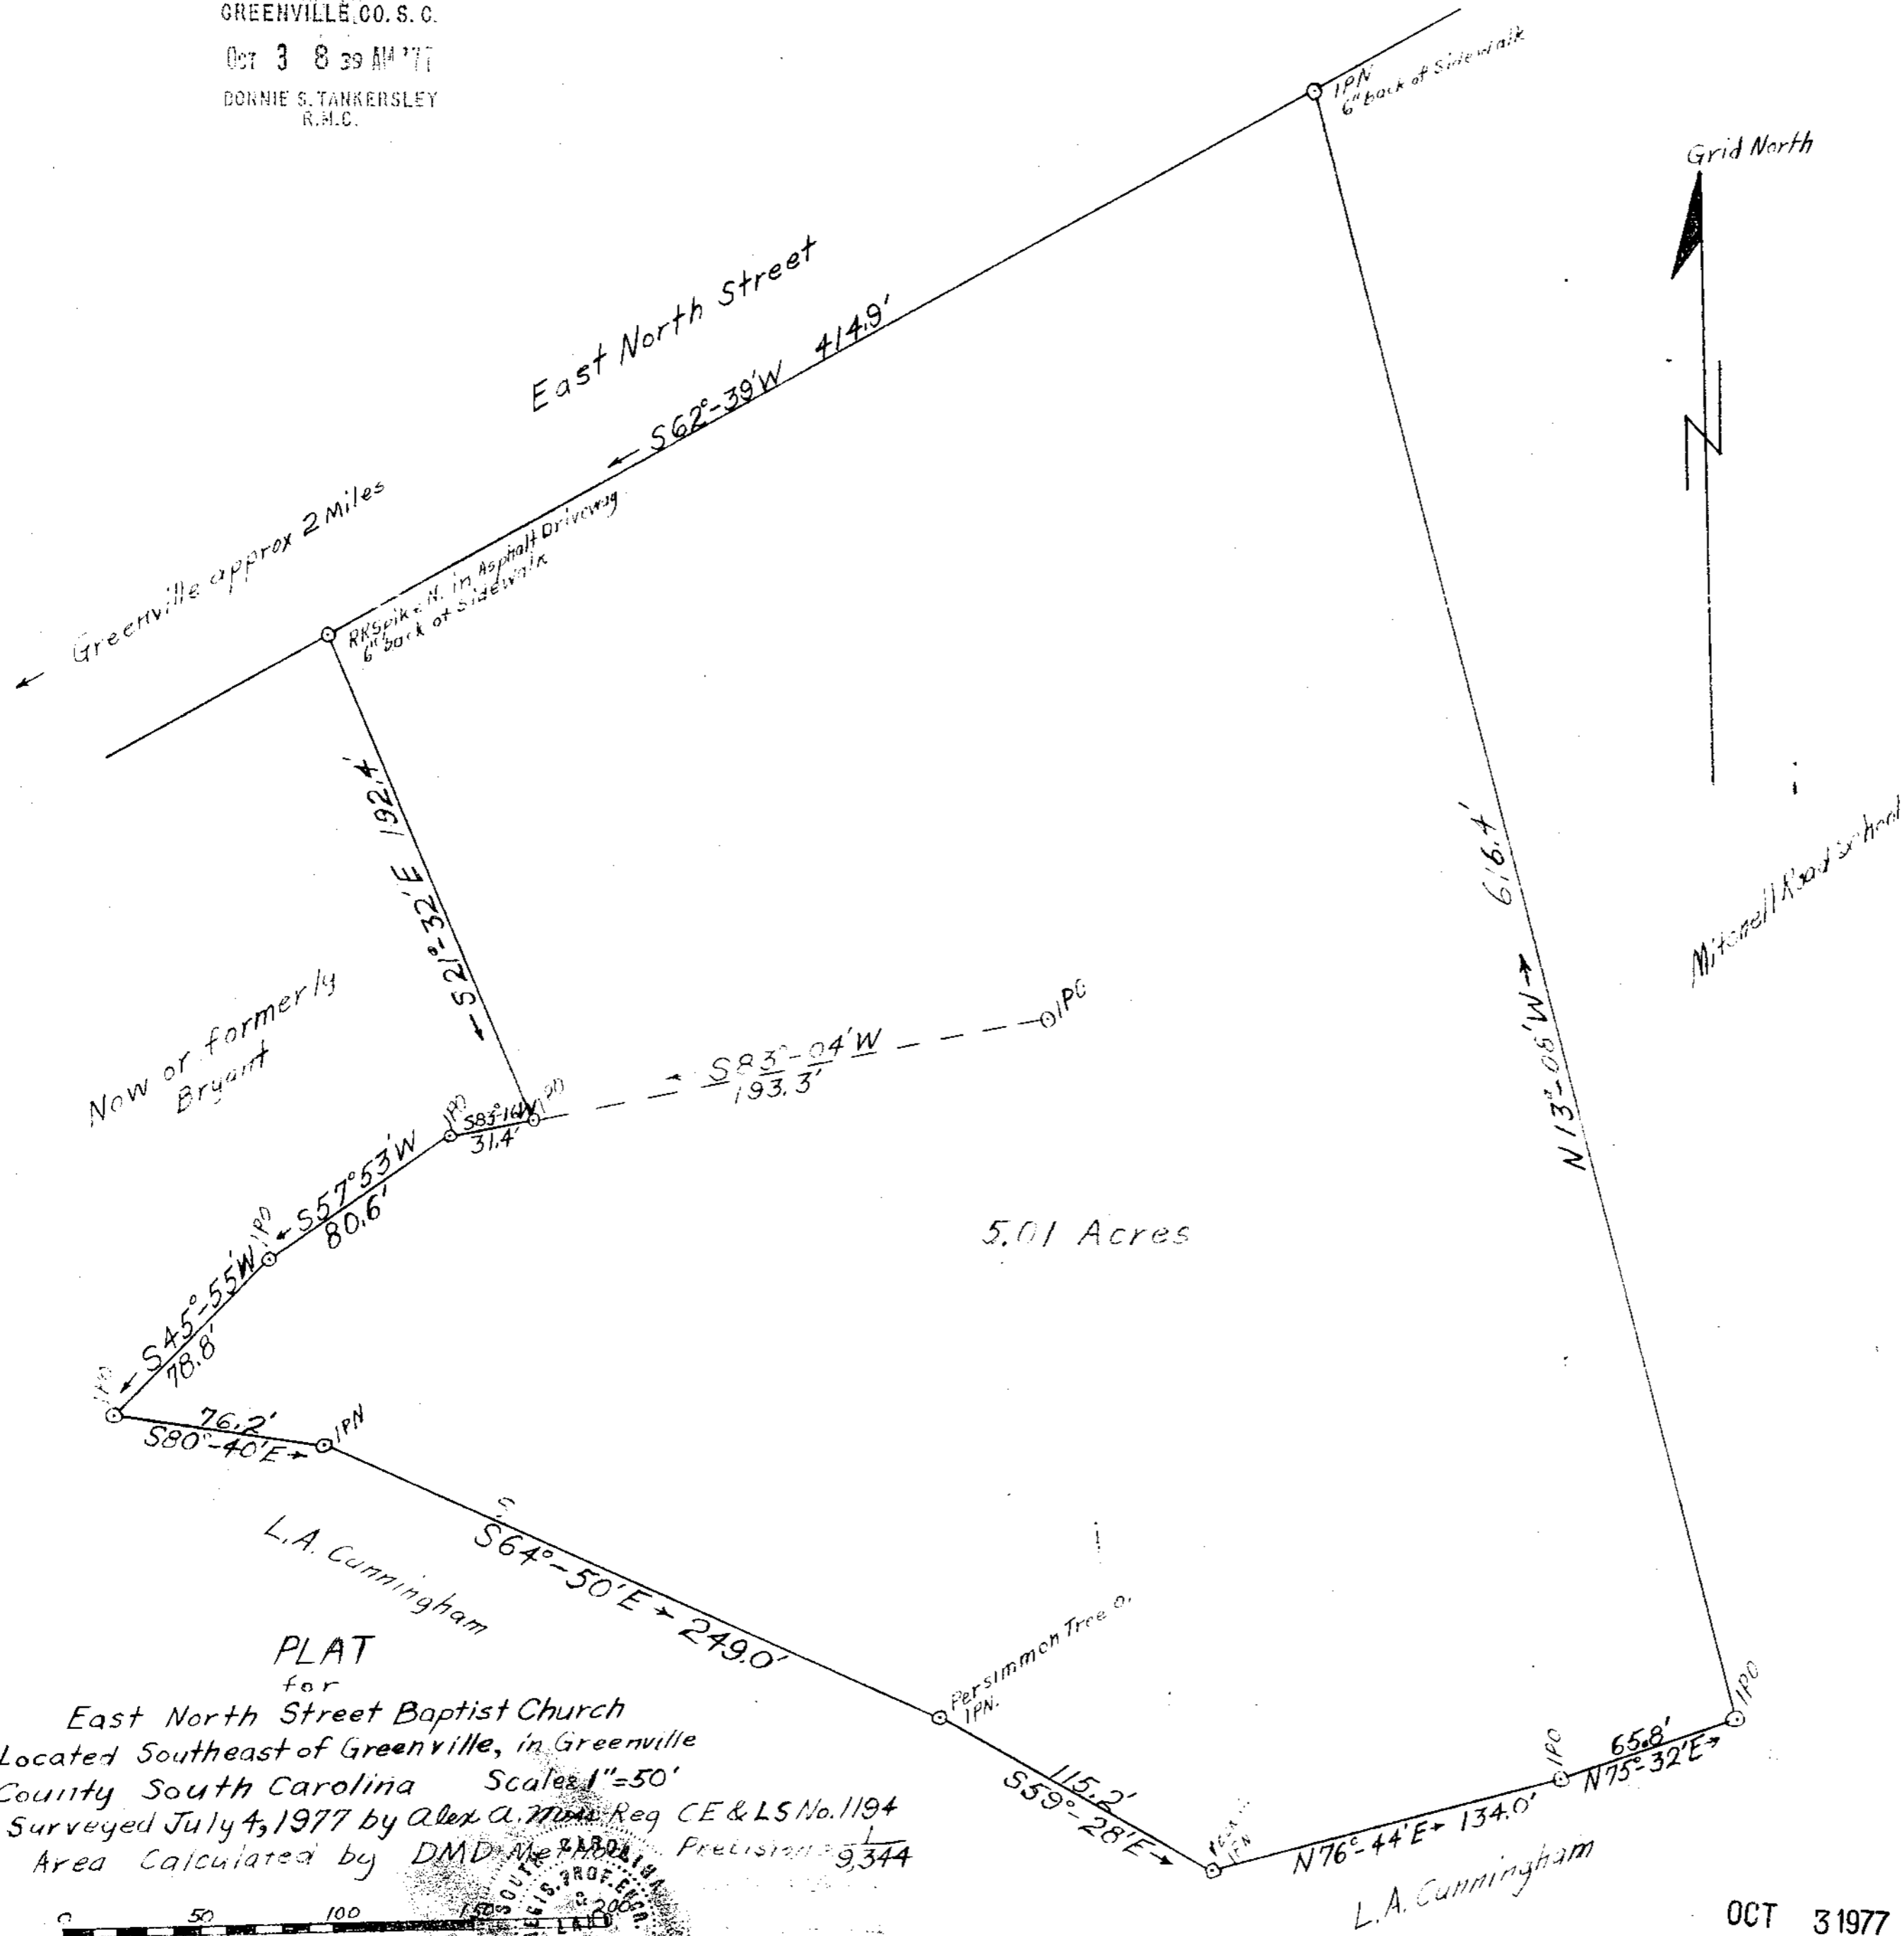

10388

6C-70

PLAT
 for
 East North Street Baptist Church
 Located Southeast of Greenville, in Greenville
 County South Carolina Scale 1"=50'
 Surveyed July 4, 1977 by Alex A. Moore Reg CE & LS No. 1194
 Area Calculated by DMD Precision 9.344

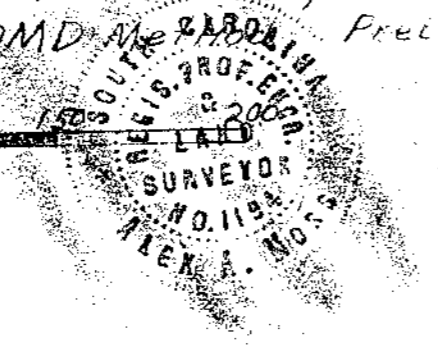

OCT 3 1977

MICROFILMED