


FILED  
GREENVILLE CO. S. C.  
OCT 21 1 47 PM '77  
DONNIE S. TANKERSLEY  
R.M.C.

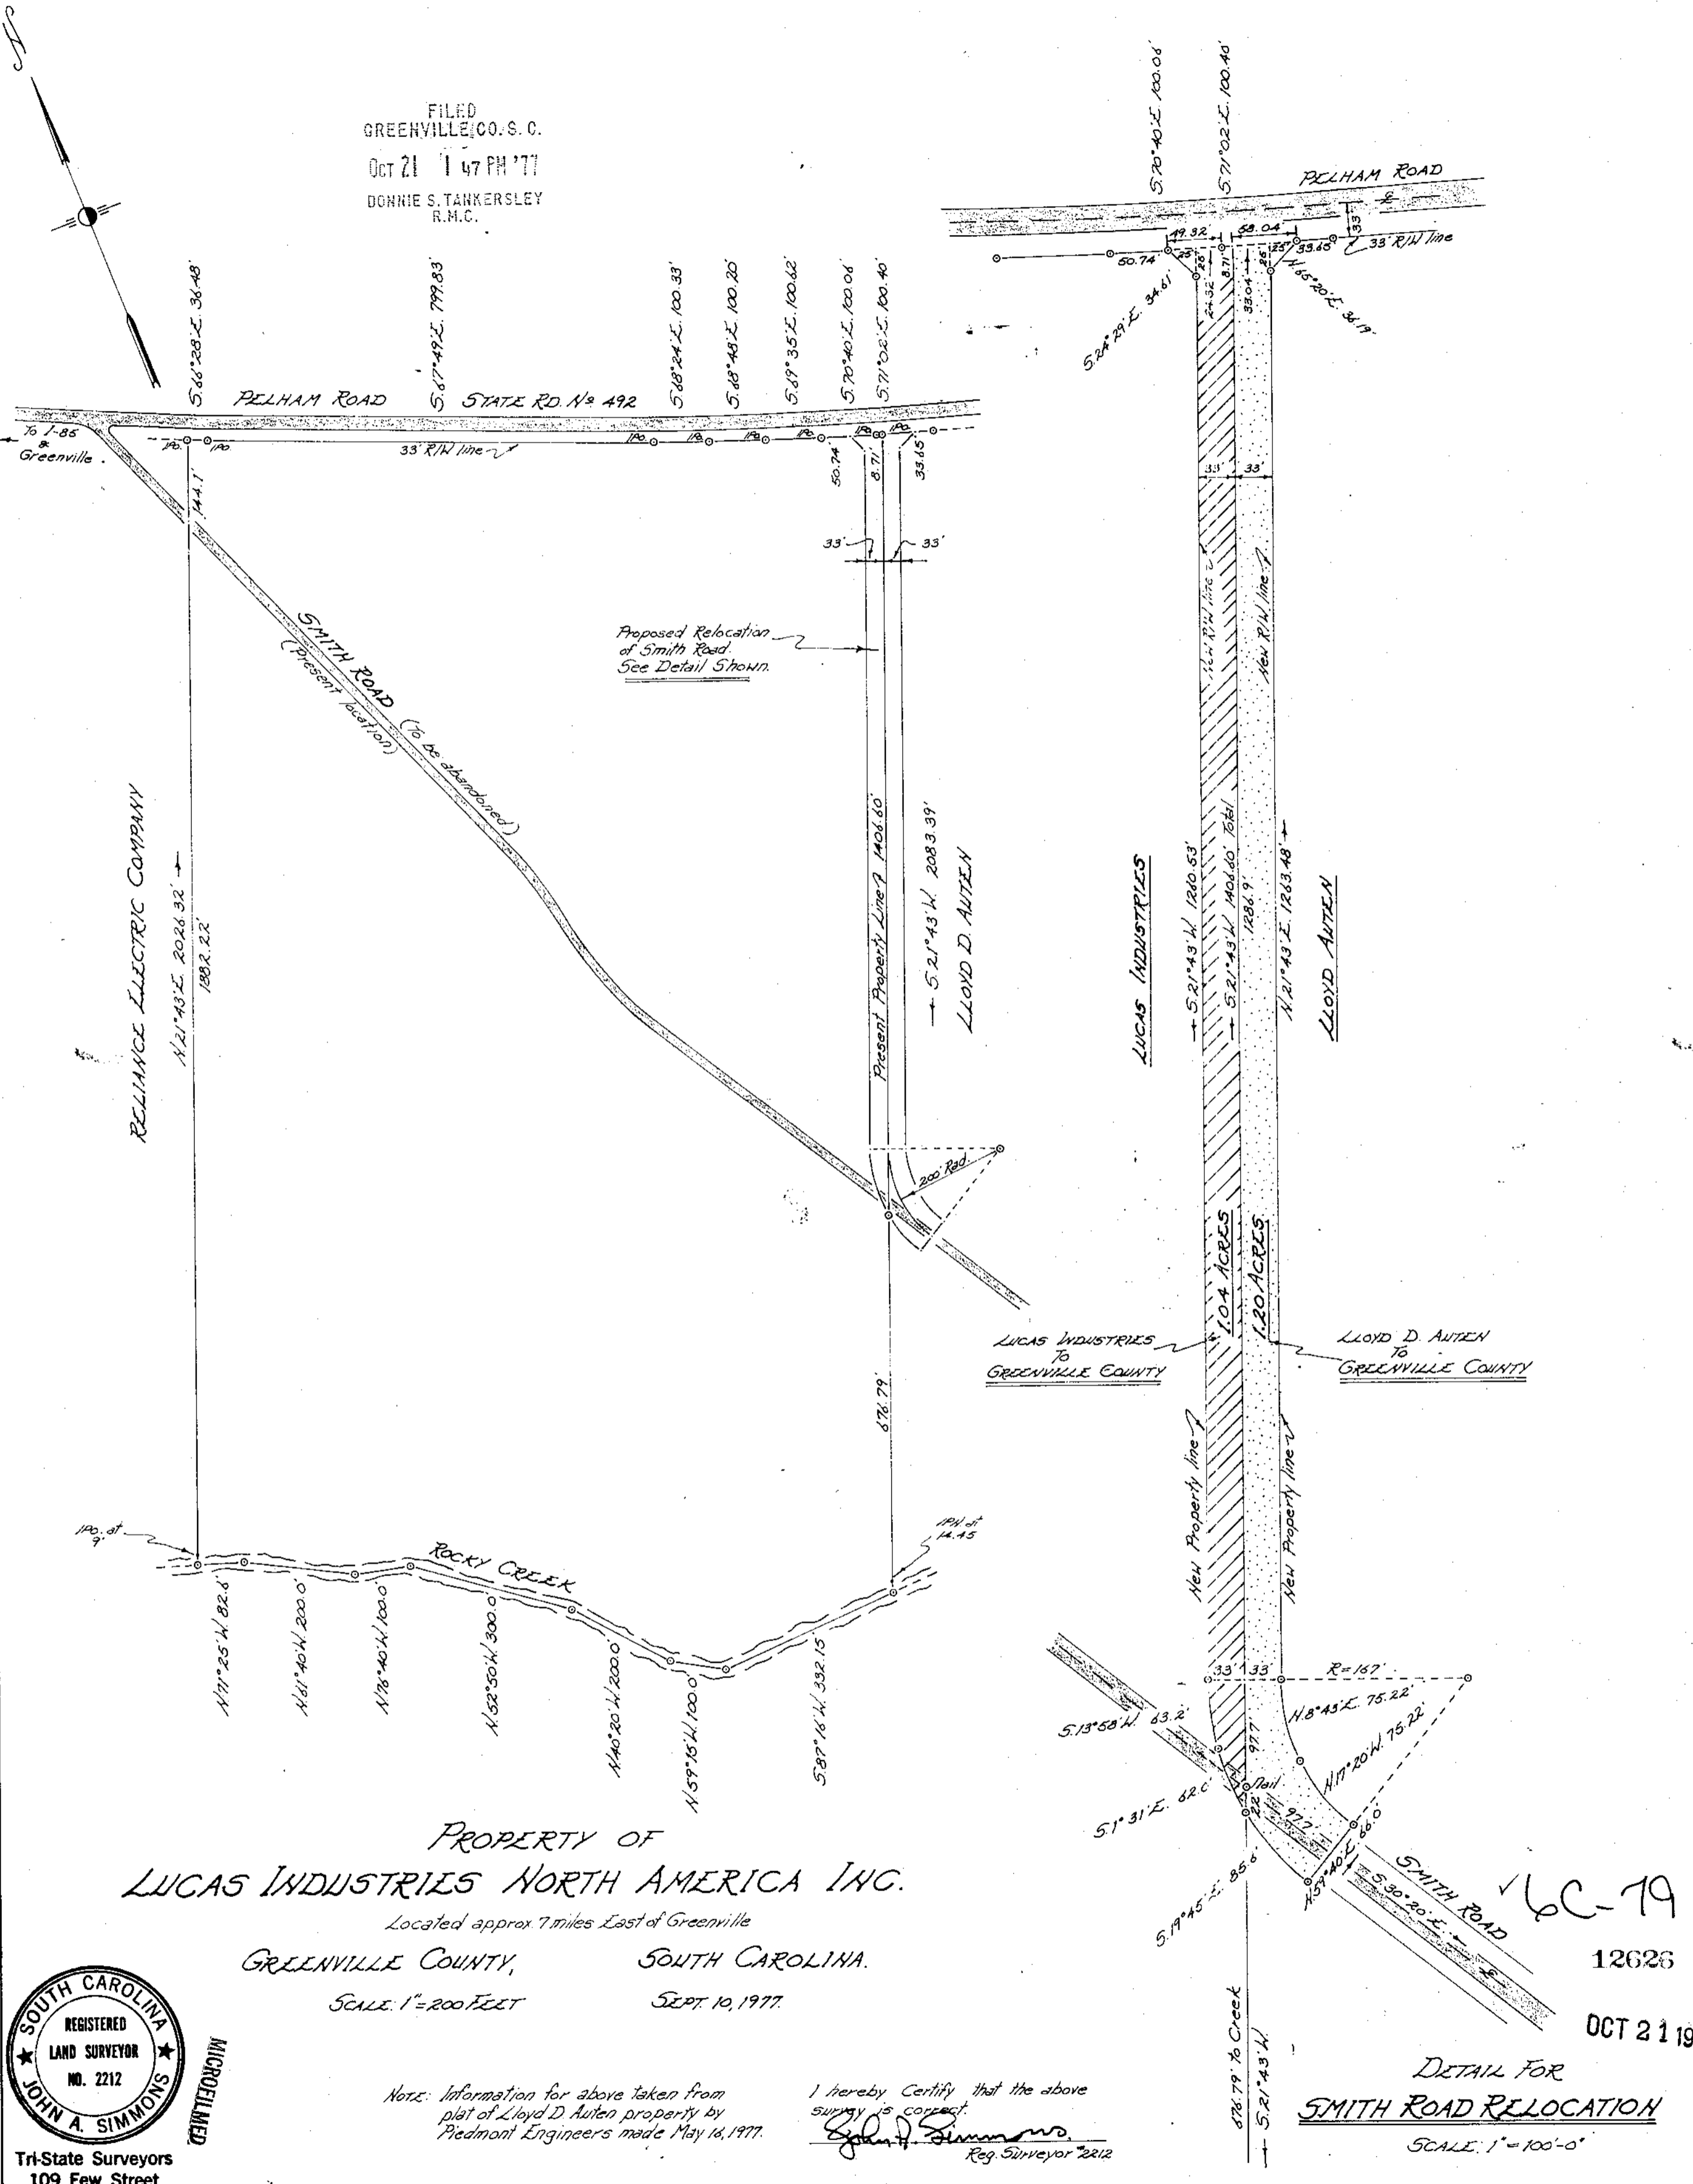

PROPERTY OF  
**LUCAS INDUSTRIES NORTH AMERICA INC.**

Located approx. 7 miles East of Greenville

GREENVILLE COUNTY, SOUTH CAROLINA.

SCALE: 1" = 200 FEET

SEPT. 10, 1977.



Tri-State Surveyors  
109 Few Street  
Greer, S. C. 29651

Note: Information for above taken from  
plat of Lloyd D. Auten property by  
Piedmont Engineers made May 16, 1977.

I hereby Certify that the above  
survey is correct.  
*John A. Simmons*  
Reg. Surveyor 2212

✓ 6C-19  
12626  
OCT 21 1977  
DETAIL FOR  
**SMITH ROAD RELOCATION**  
SCALE: 1" = 100'-0"