


FILED  
GREENVILLE CO. S.C.  
Nov 2 1 03 PM '77  
DUNNIE S. TANKERSLEY  
R.M.C.

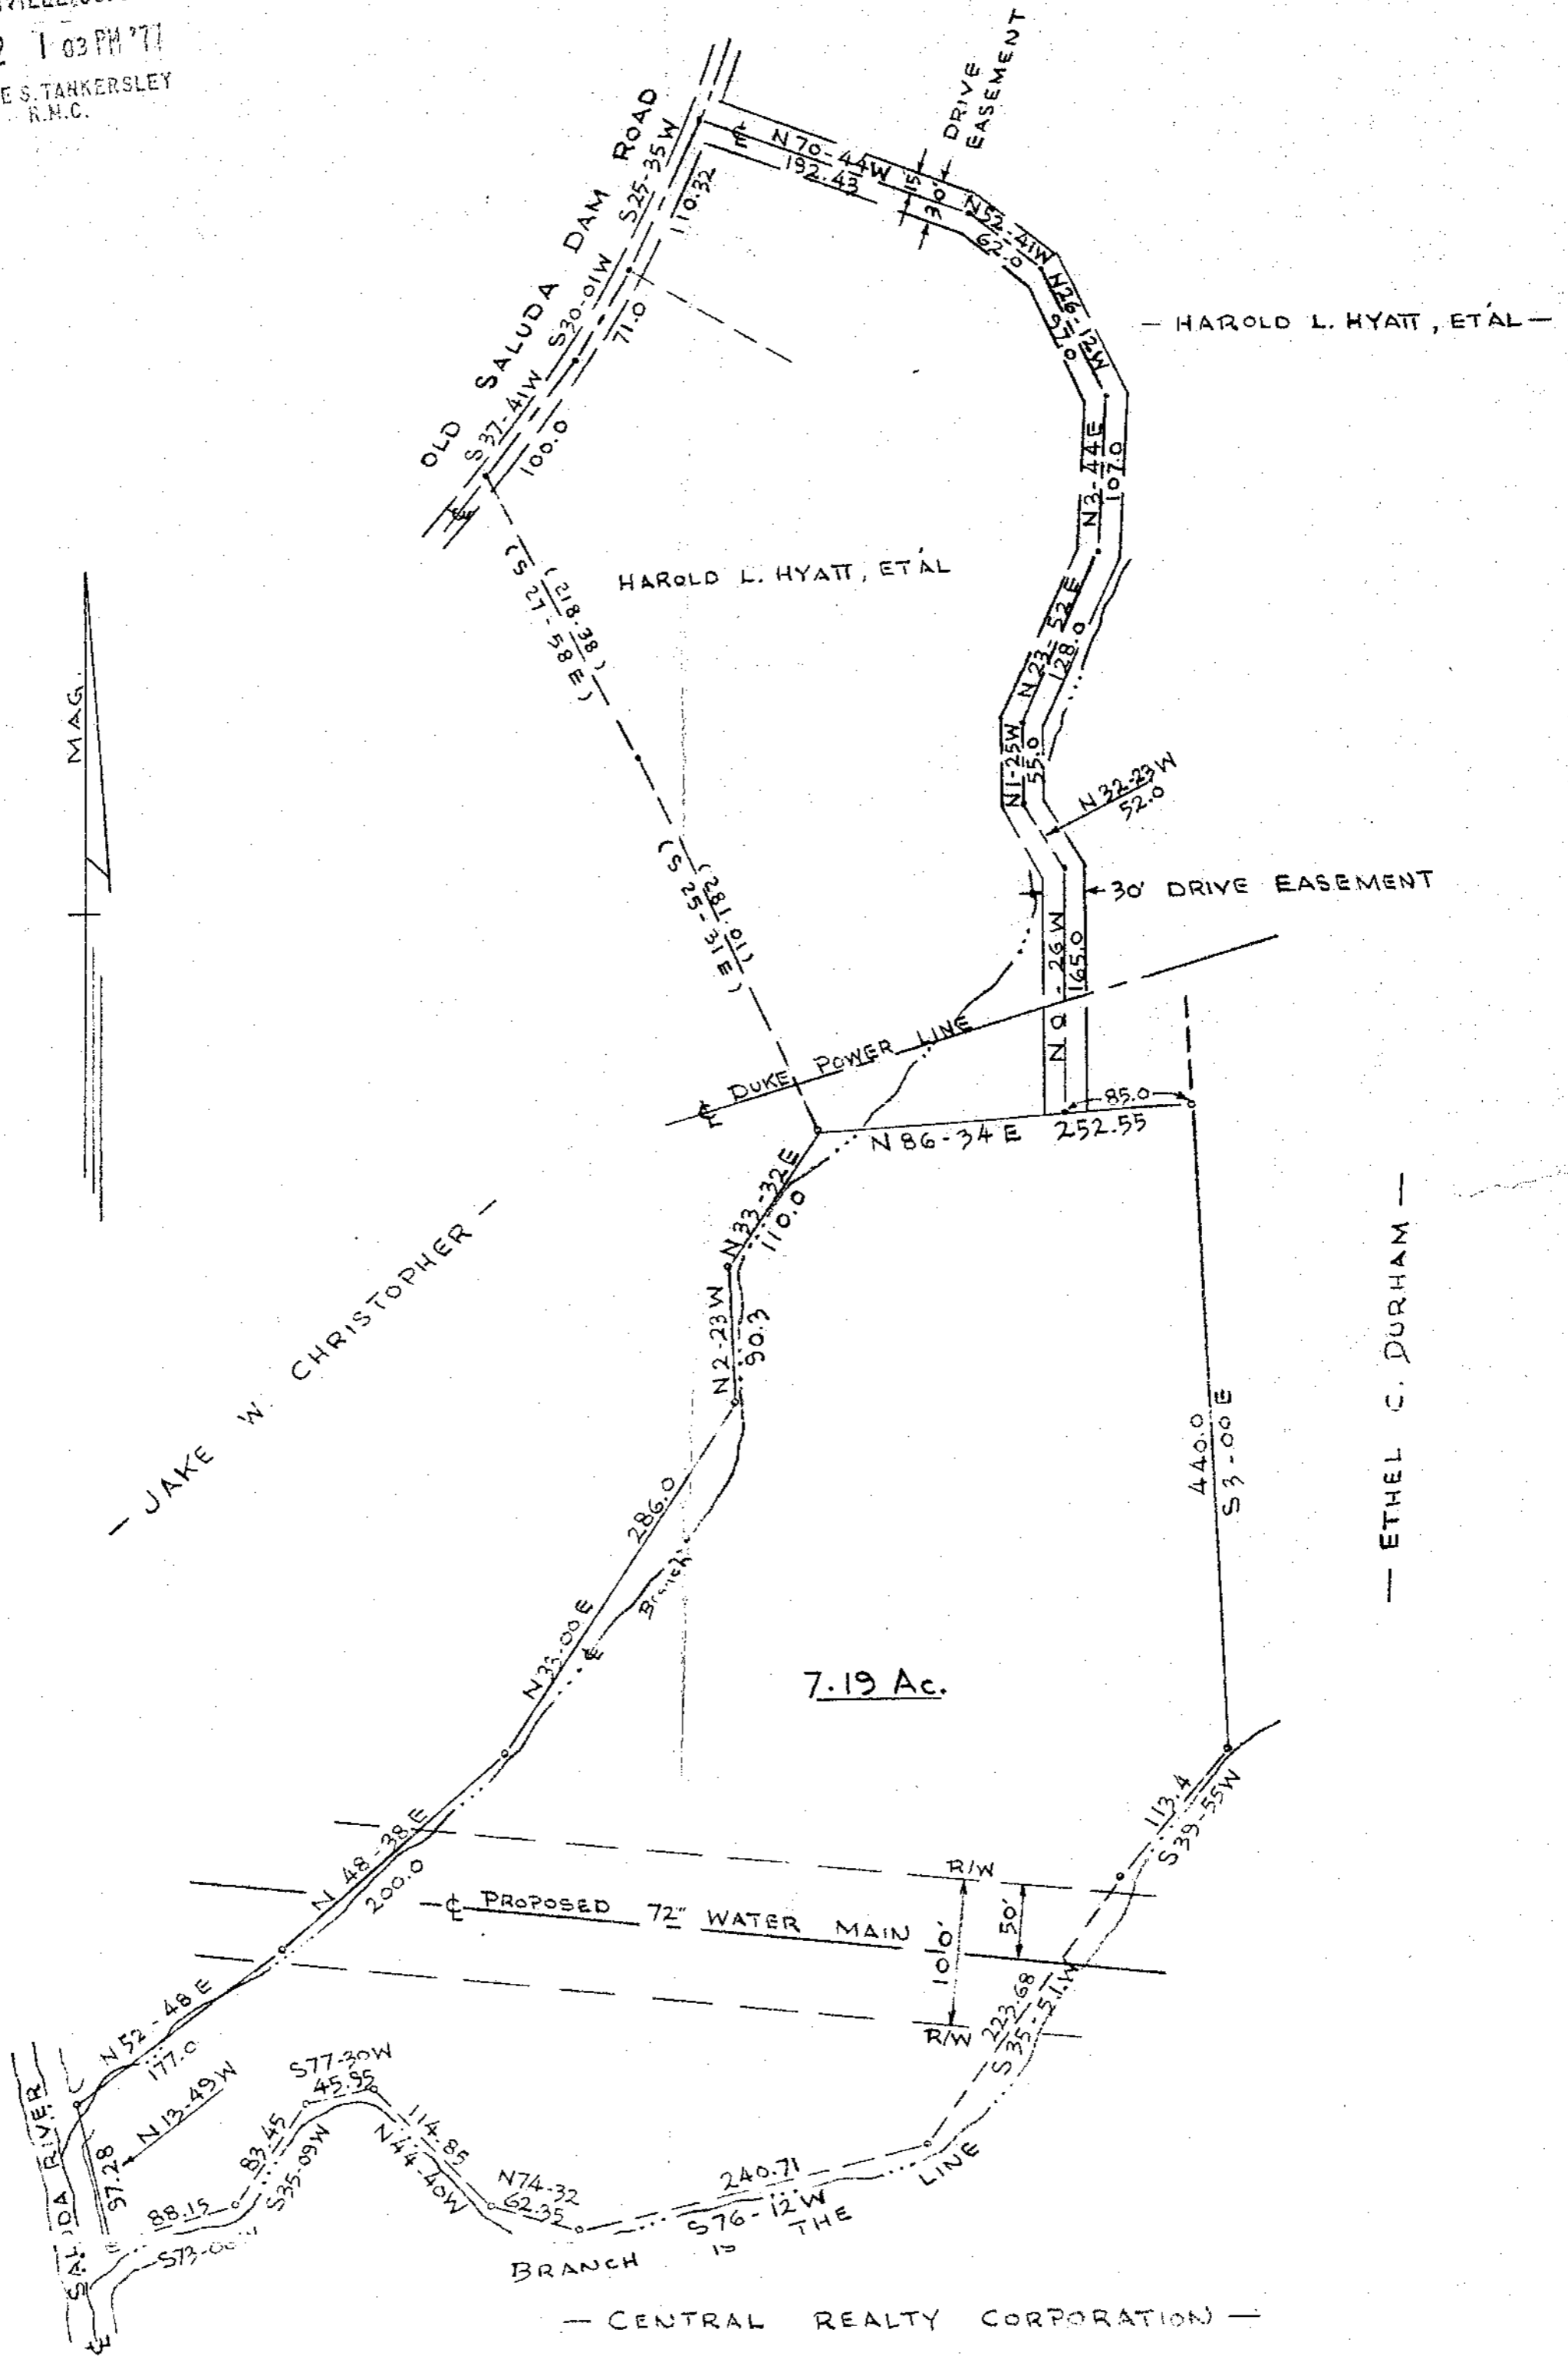

SURVEY FOR  
WESTERN CAROLINA REGIONAL SEWER AUTHORITY  
SALUDA-BEREA WASTE TREATMENT  
PLANT SITE

GREENVILLE CO., S.C.  
SCALE 1"=100' DEC. 21, 1976



13859 MICROFILMED

V6-C-81

PIEDMONT ENGINEERS ARCHITECTS & PLANNERS  
GREENVILLE, S.C.